

D-18481

BENCHMARKS



BM #2 - "□" Top of Curb @ 4.72m West and 27.83m North of the Centerline of both Central and Kessler.
Elev. = 398.546 SI Units (1307.55 MSL Datum)

NBW BUILDING ADDN

METRIC

Scale: 1:200 (Horizontal)
Scale: 1:40 (Vertical)

FHWA REGION NO.	STATE	PROJECT NO.	FISCAL YEAR	SHEET NO.	TOTAL SHEETS
7	KANSAS		1998	91	202

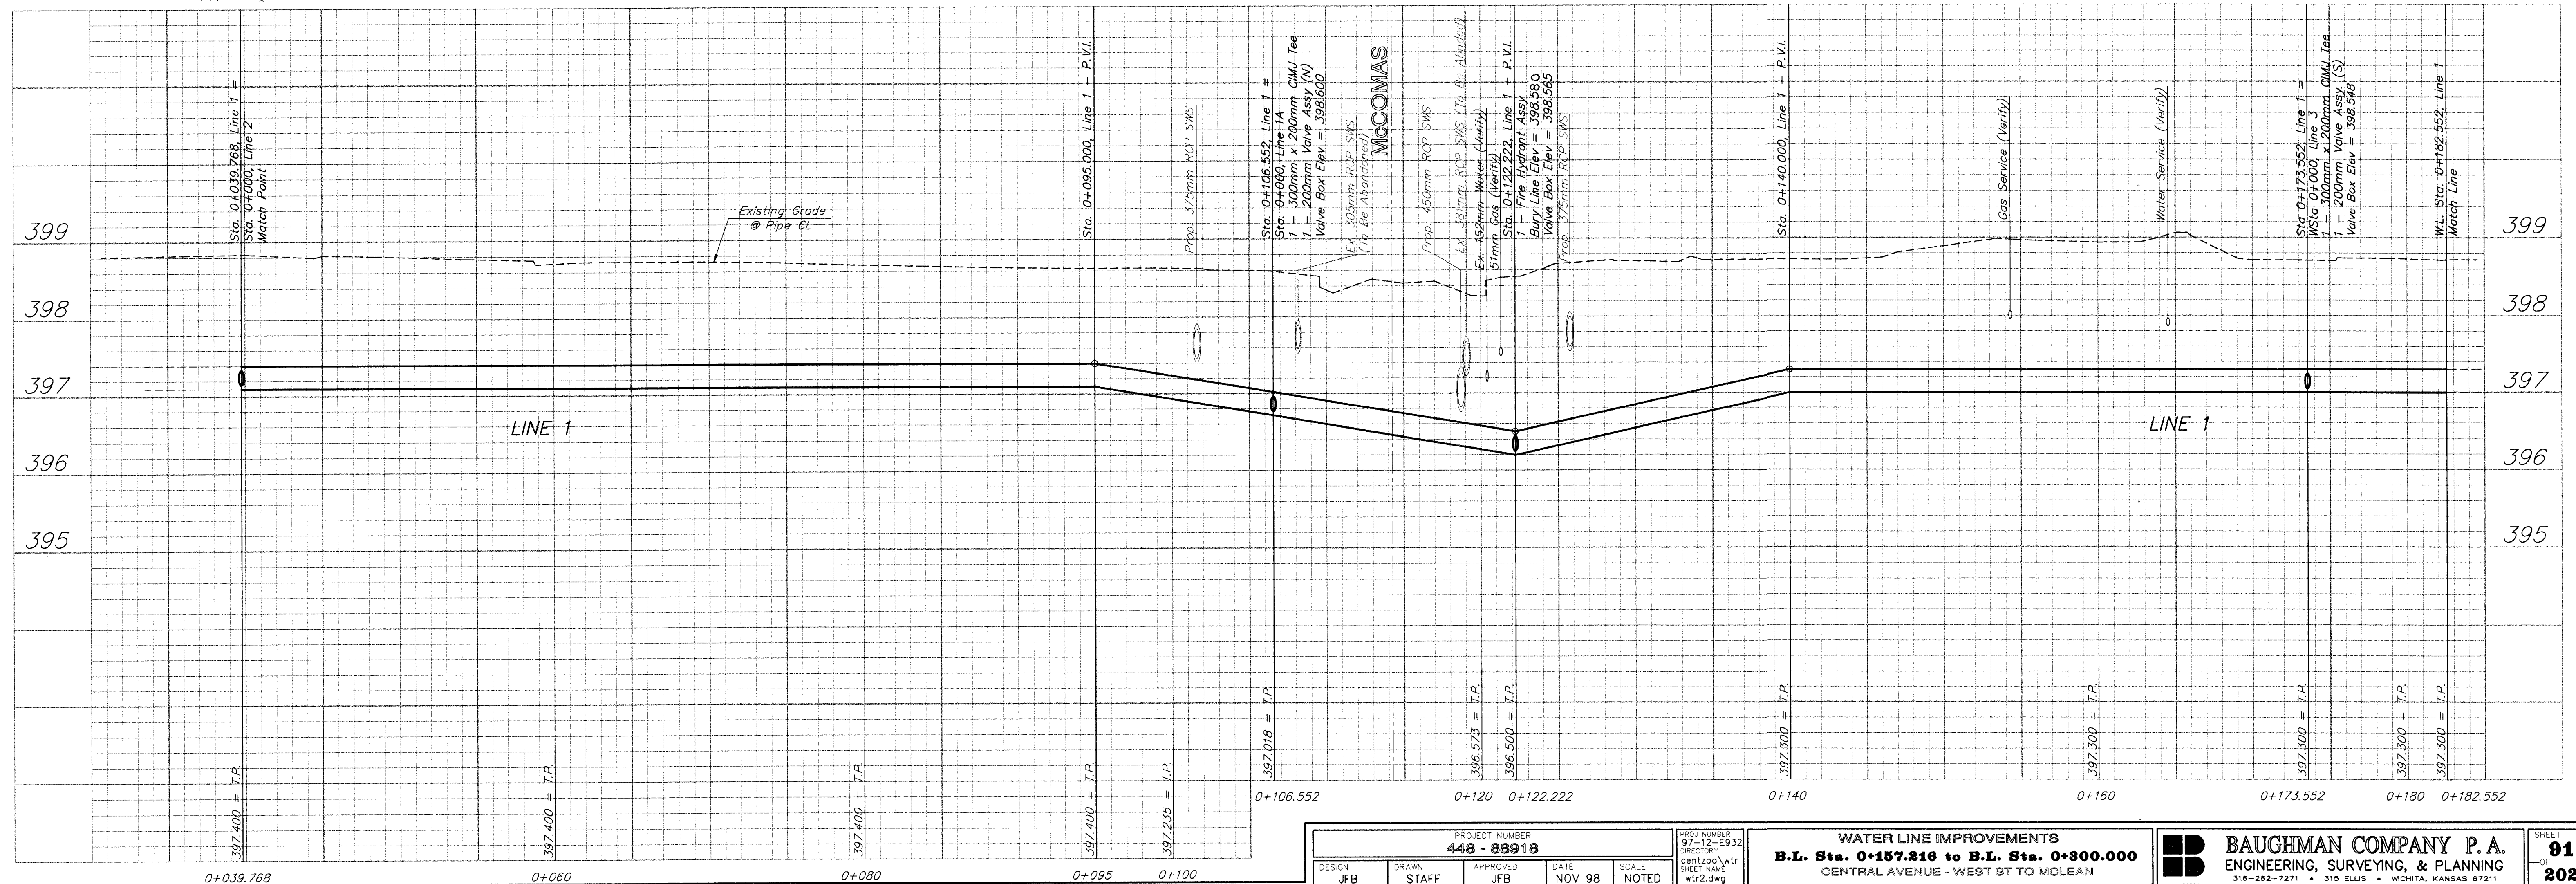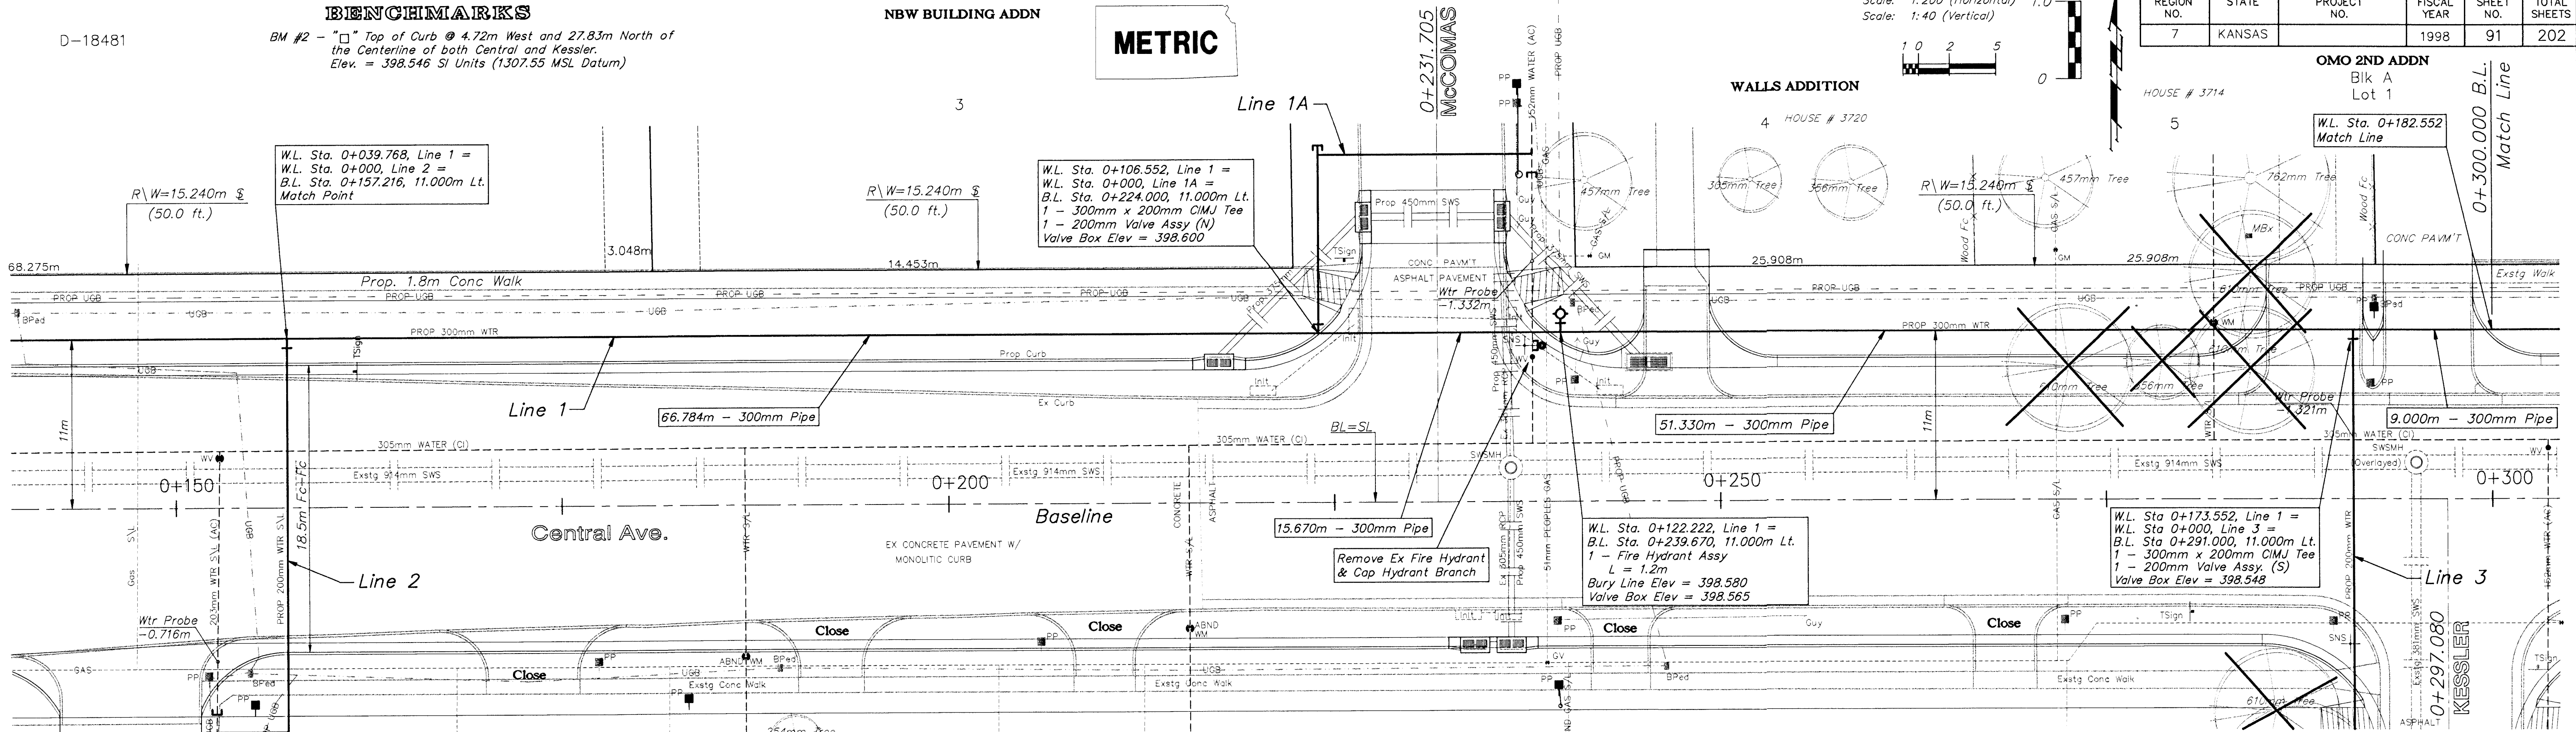

DESIGN	DRAWN	APPROVED	DATE	SCALE
JFB	STAFF	JFB	NOV 98	NOTED

PROJECT NUMBER	WATER LINE IMPROVEMENTS
448 - 88918	B.L. Sta. 0+157.216 to B.L. Sta. 0+300.000
CENTRAL AVENUE - WEST ST TO MCLEAN	

BAUGHMAN COMPANY P.A.	ENGINEERING, SURVEYING, & PLANNING	316-262-7271 • 315 ELLIS • WICHITA, KANSAS 67211
-----------------------	------------------------------------	--