


BENCHMARKS



BM #9 - City Disc Located @ 12.89m South and 10.91m West of the Centerline of both Meridian and Central. Elev. = 397.376 SI Units (1303.71 MSL Datum)

Scale: 1:200 (Horizontal)
Scale: 1:40 (Vertical)

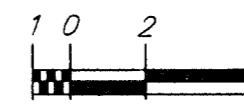

FHWA REGION NO.	STATE	PROJECT NO.	FISCAL YEAR	SHEET NO.	TOTAL SHEETS
7	KANSAS		1998	100	202

METRIC

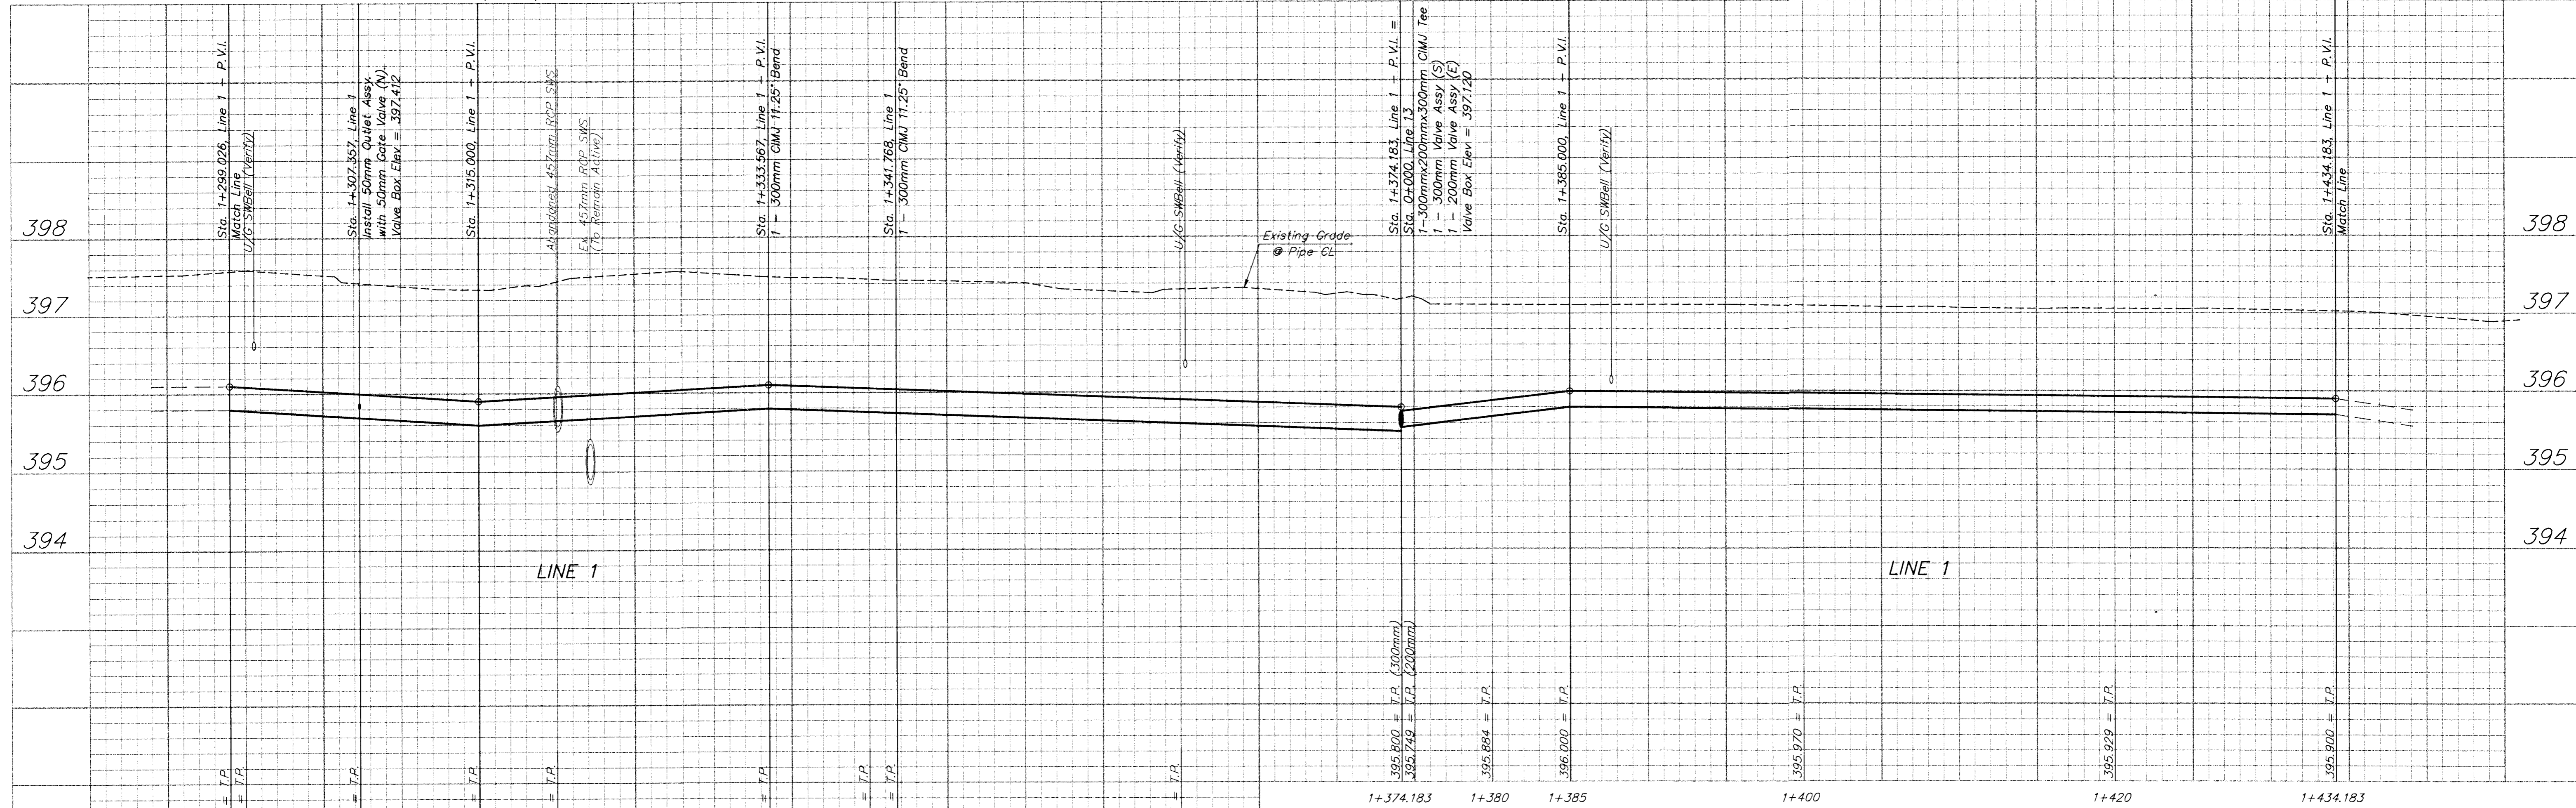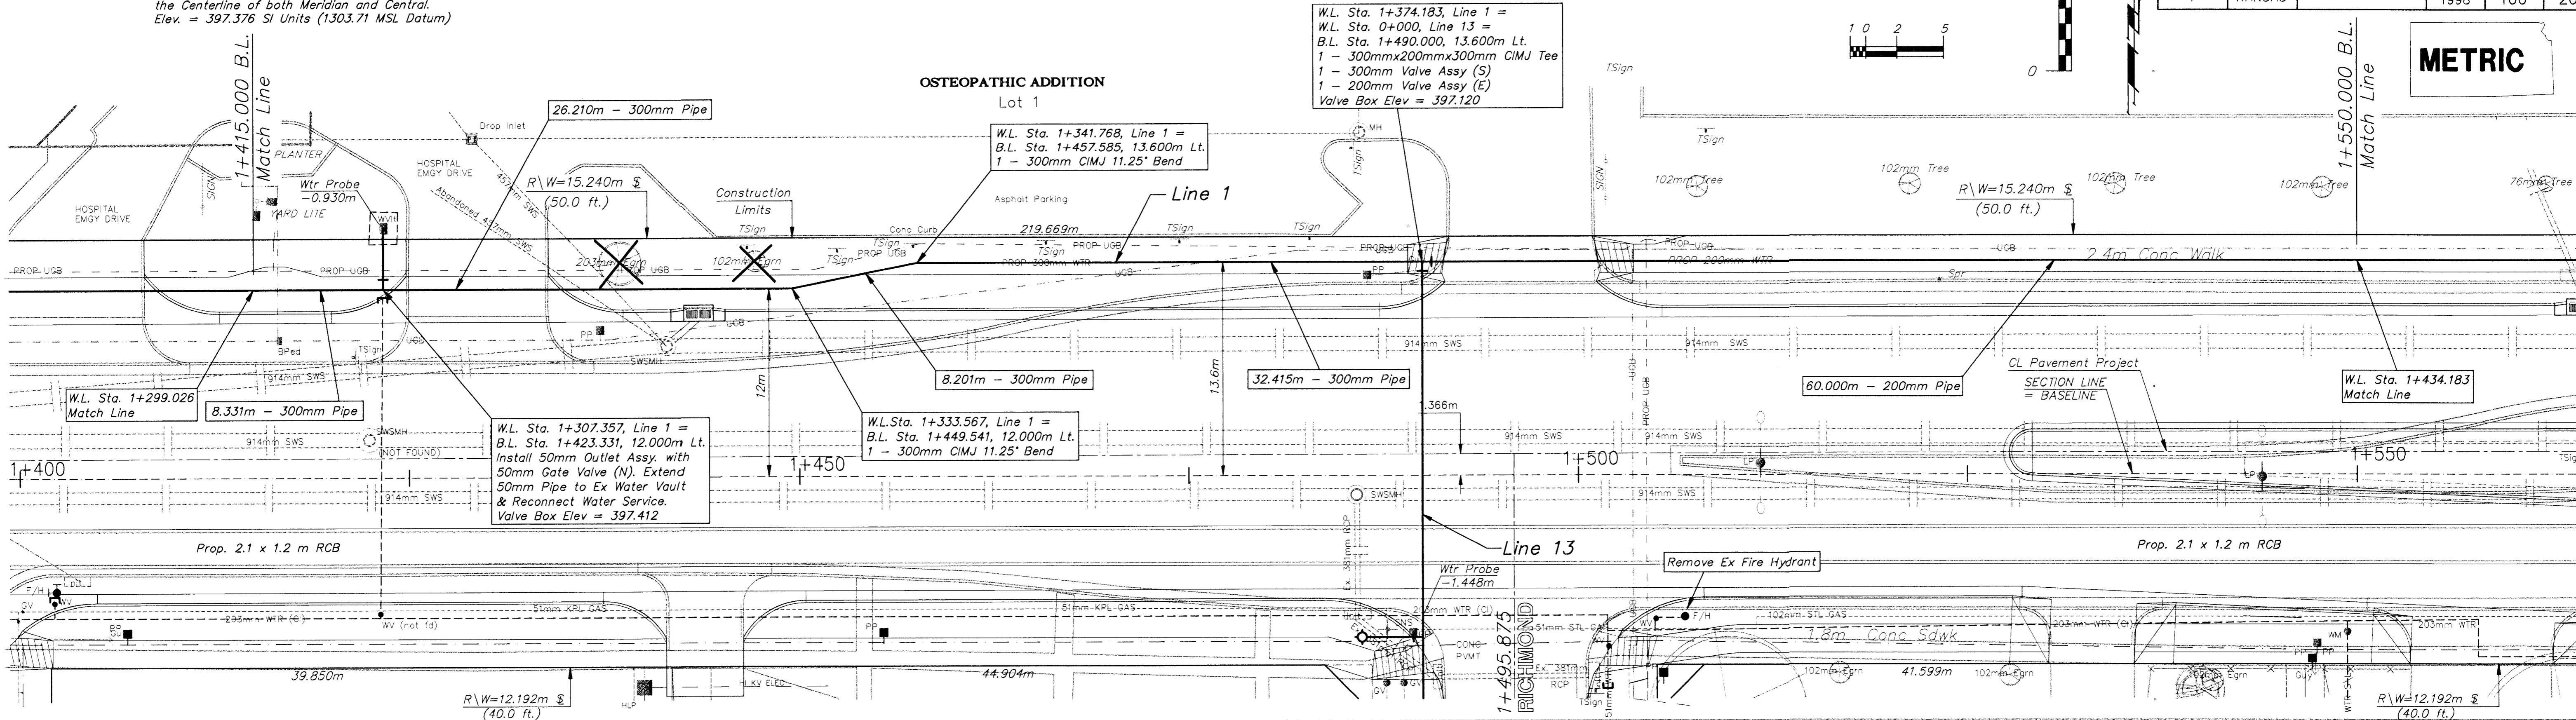

DESIGN	DRAWN	APPROVED	DATE	SCALE
JFB	STAFF	JFB	NOV 98	NOTED

PROJECT NUMBER
448-88918

WATER LINE IMPROVEMENTS - Line 1
B.L. Sta. 1+415.000 to B.L. Sta. 1+550.000
CENTRAL AVENUE - WEST ST to MCLEAN

BAUGHMAN COMPANY P.A.
ENGINEERING, SURVEYING, & PLANNING
316-282-7271 • 315 ELLIS • WICHITA, KANSAS 67211