

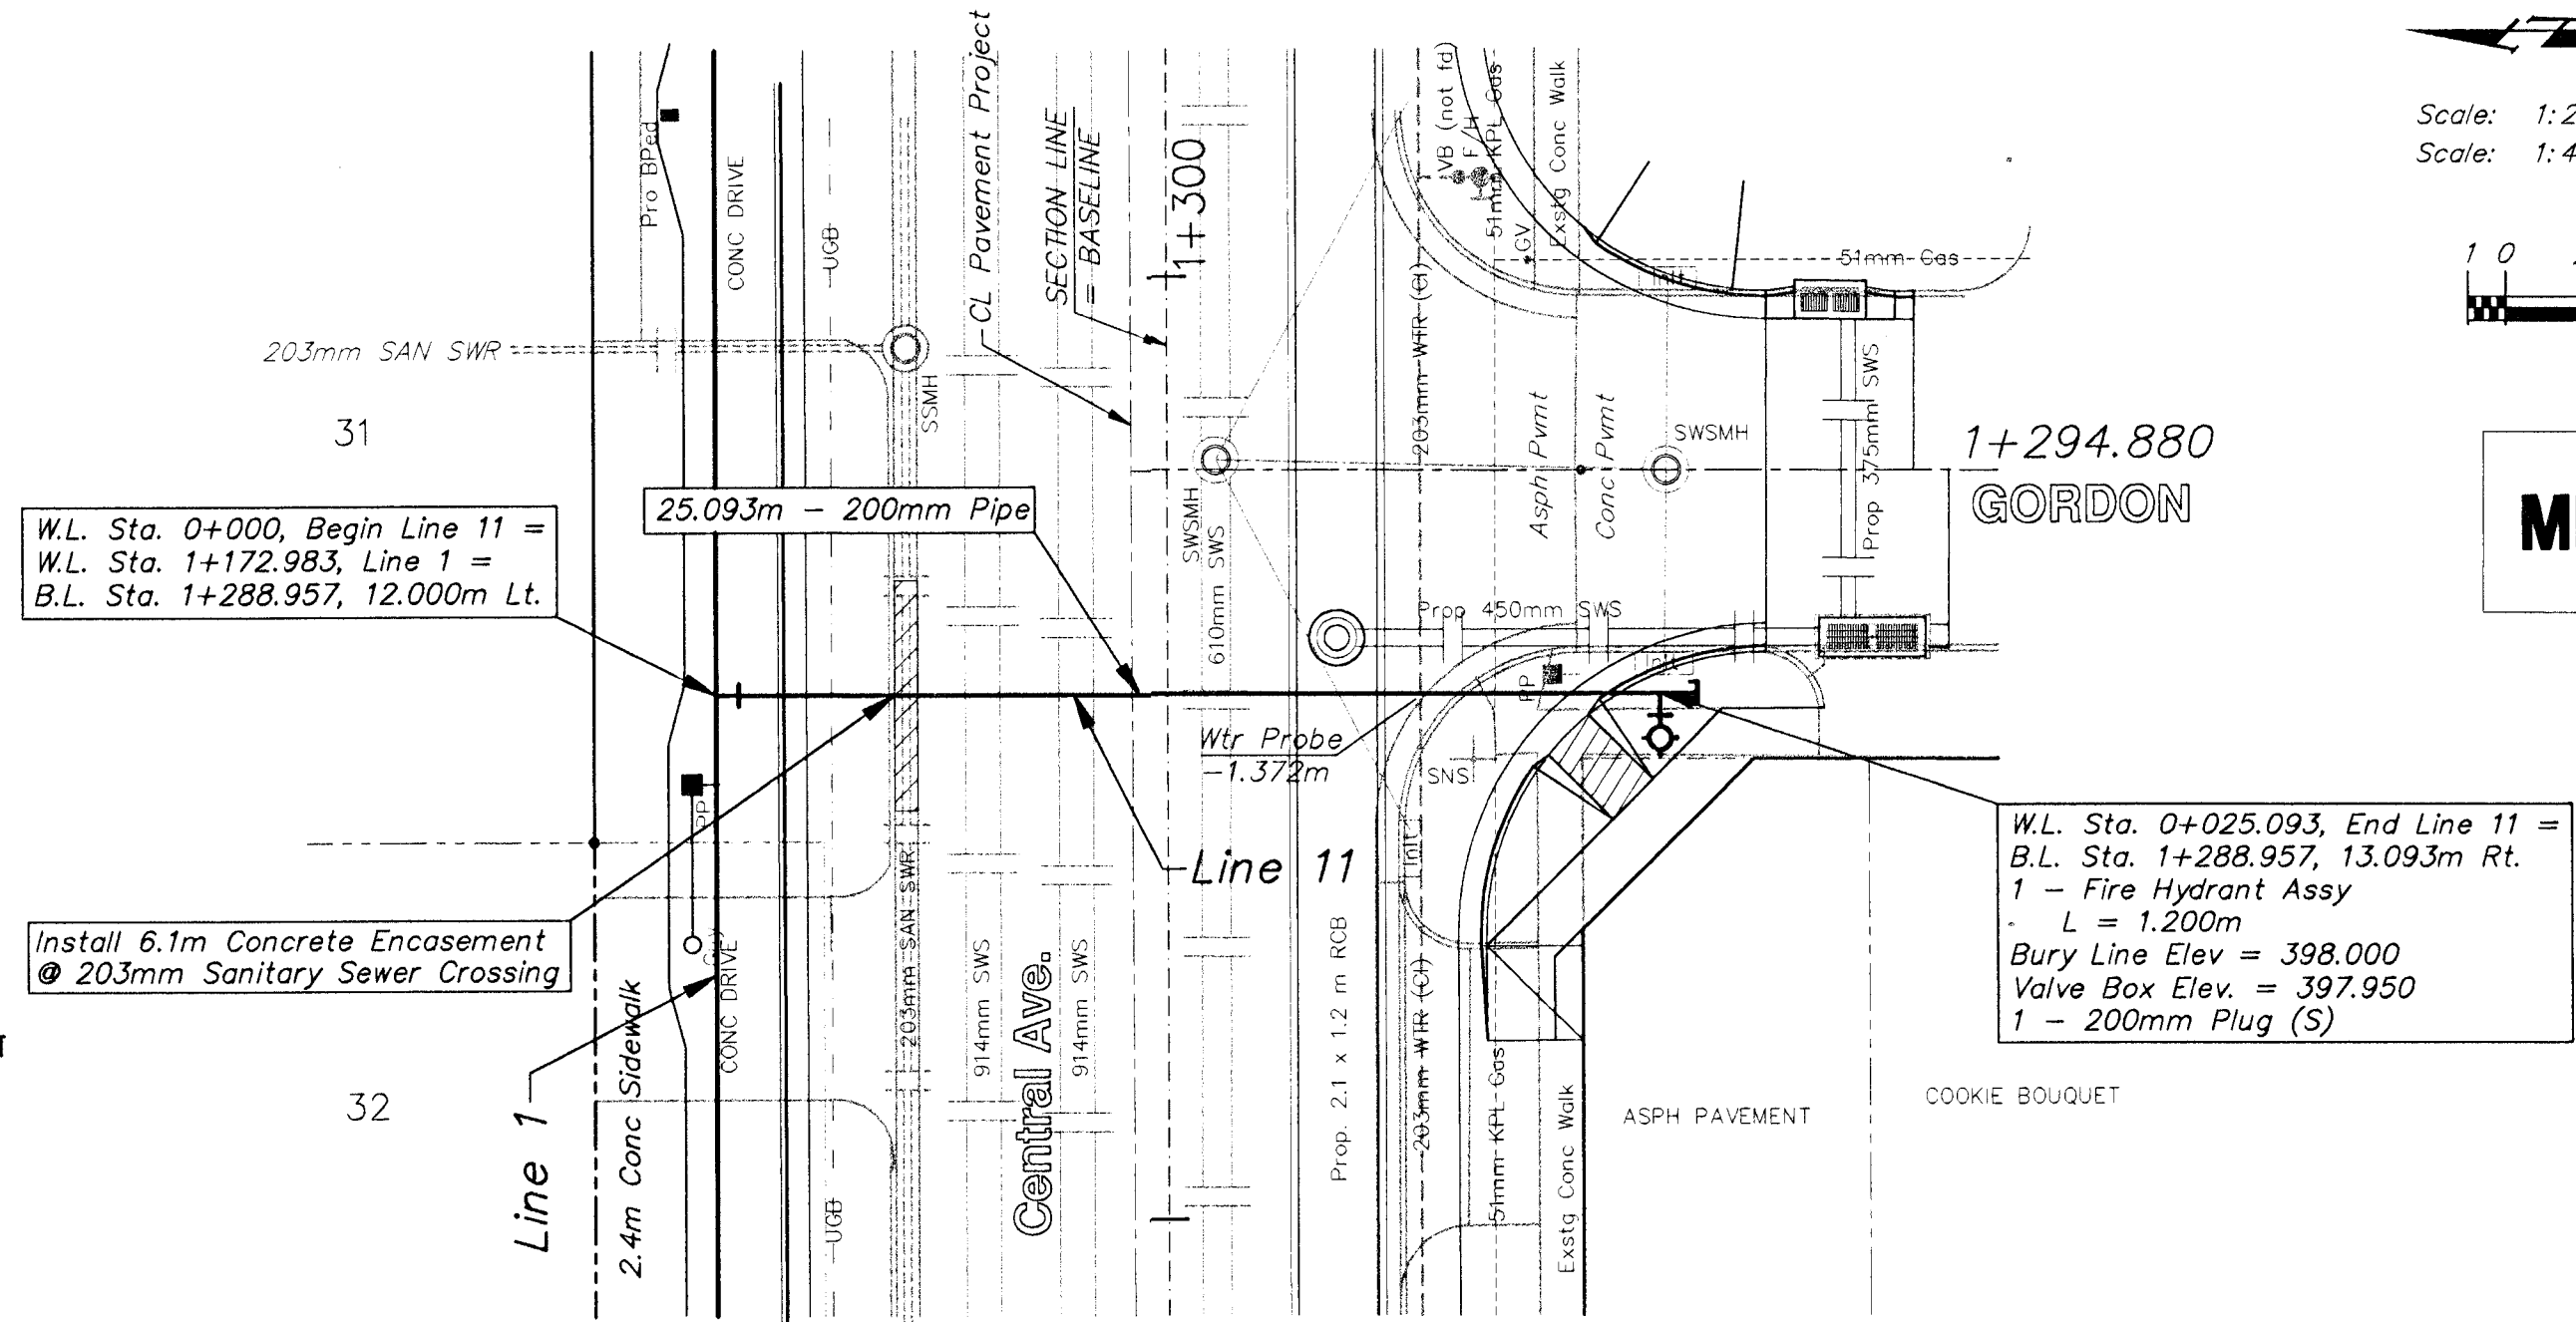


Scale: 1:200 (Horizontal)
Scale: 1:40 (Vertical)

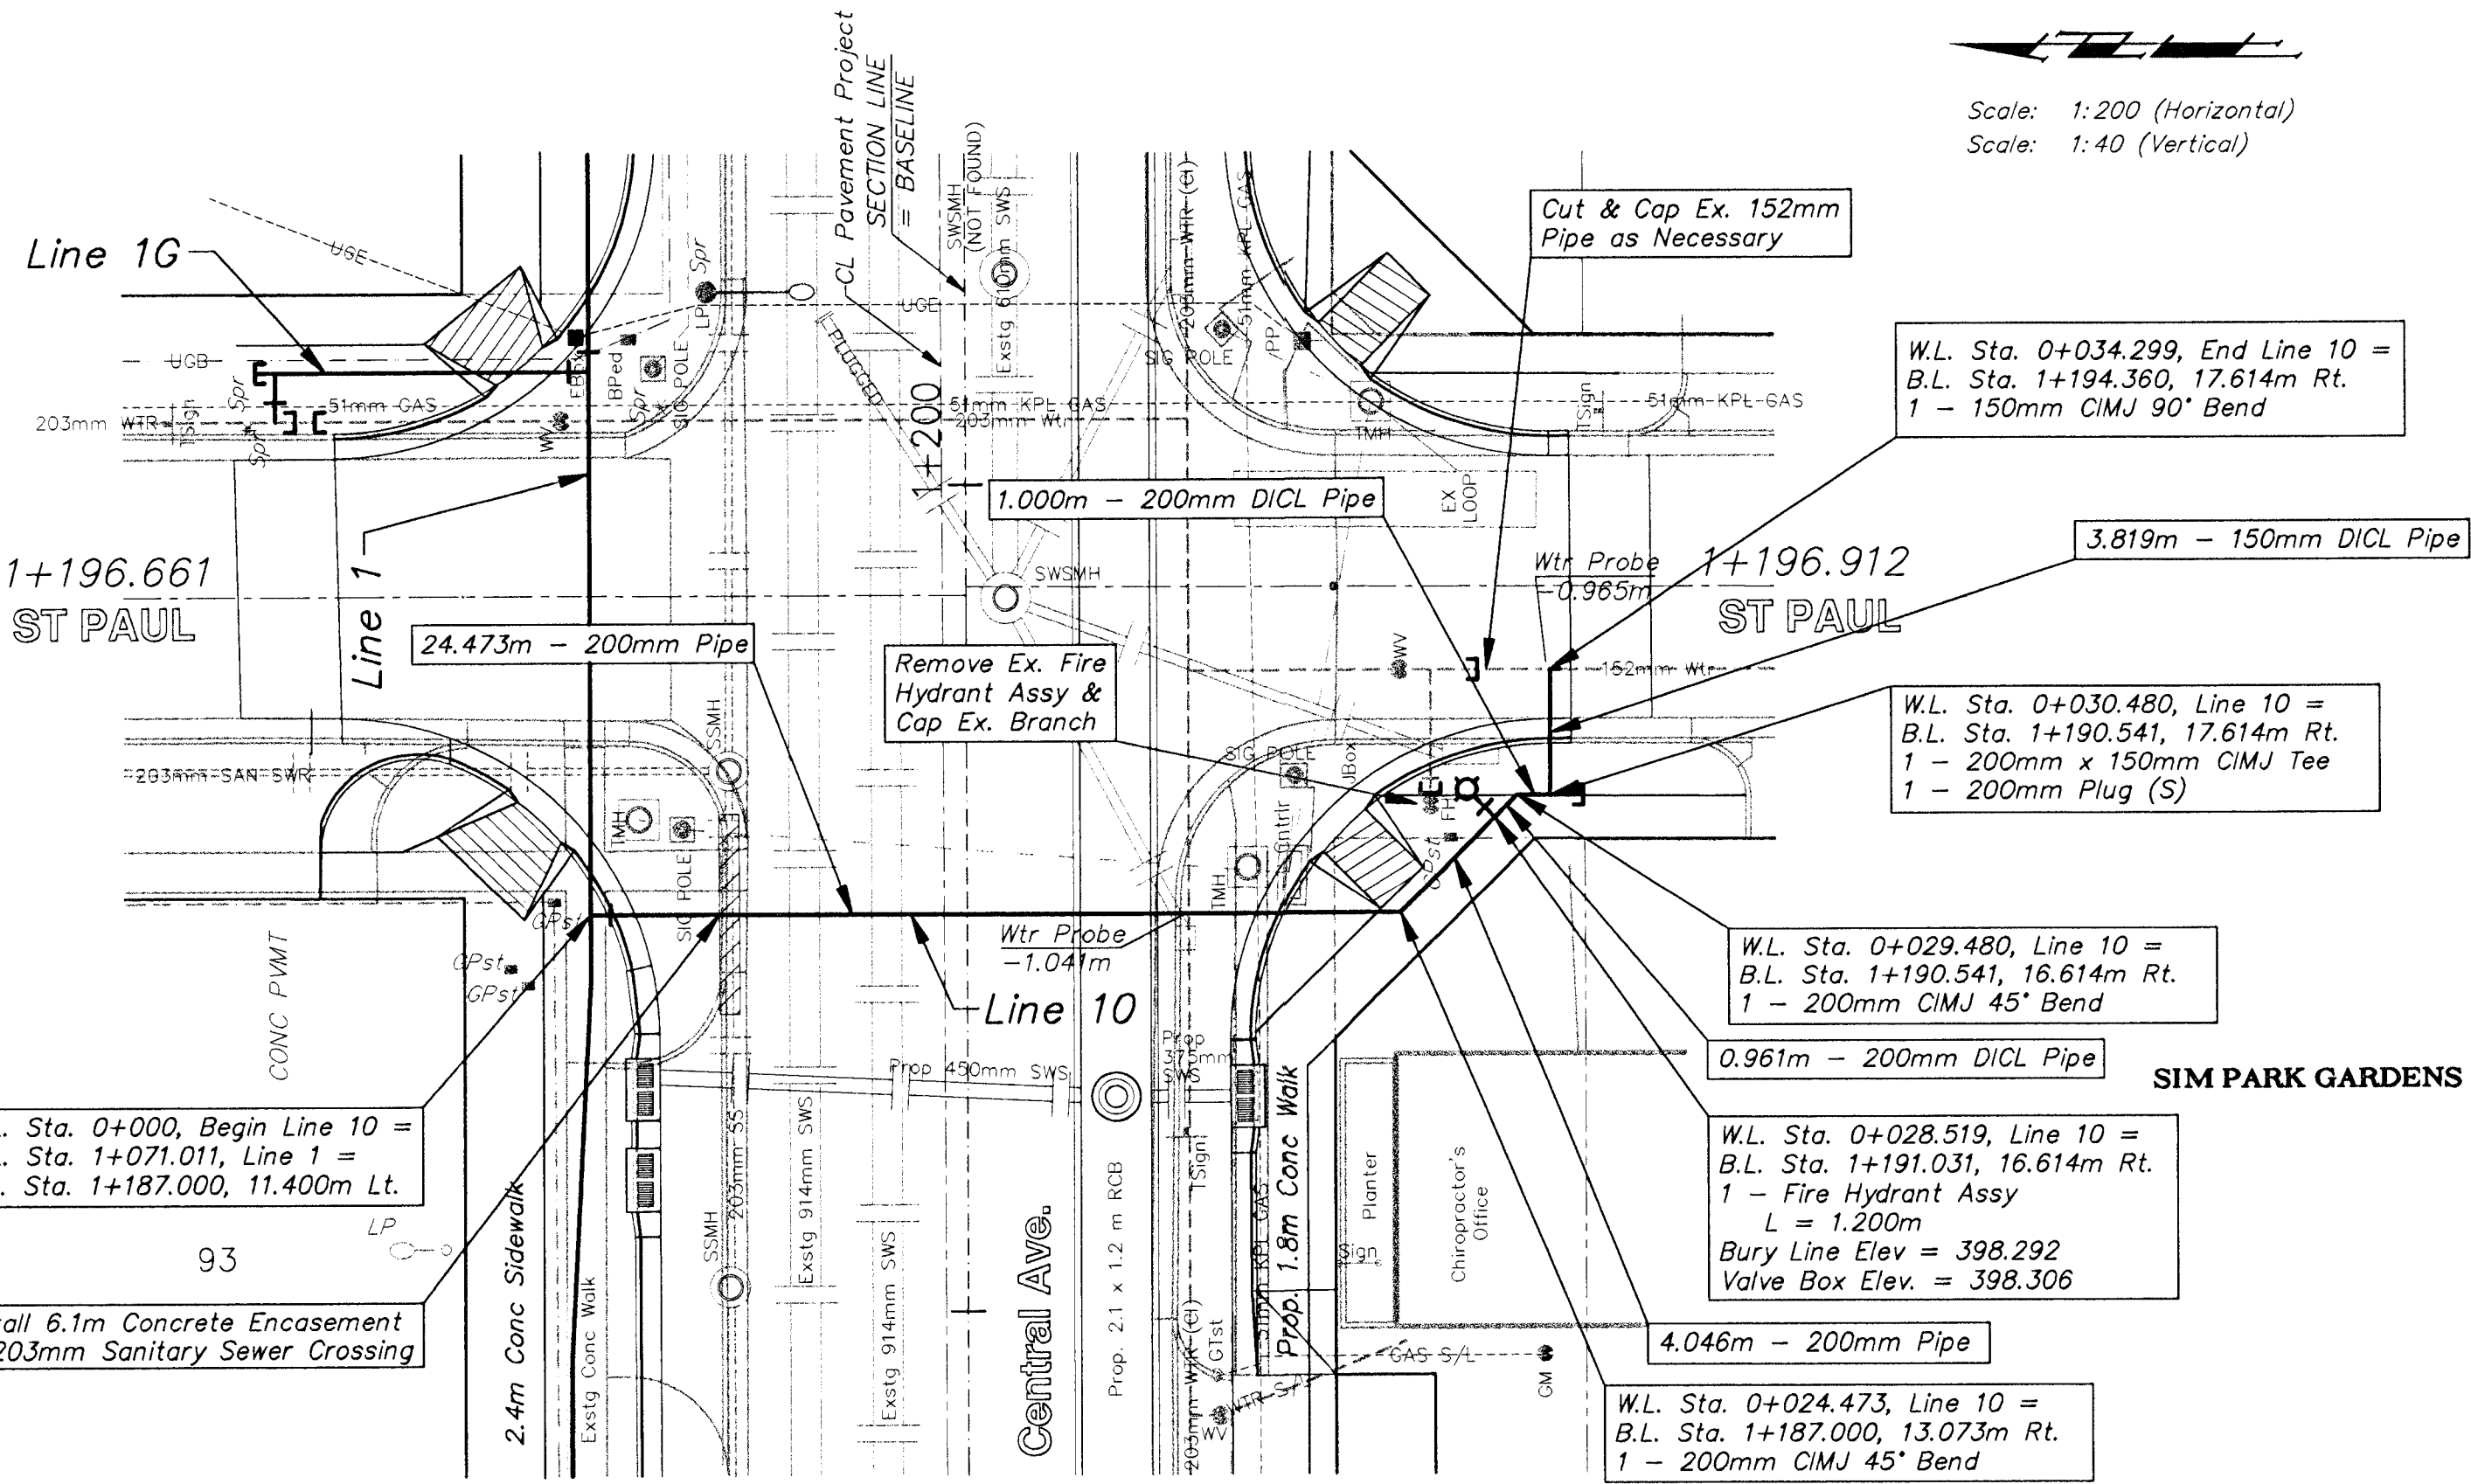

METRIC

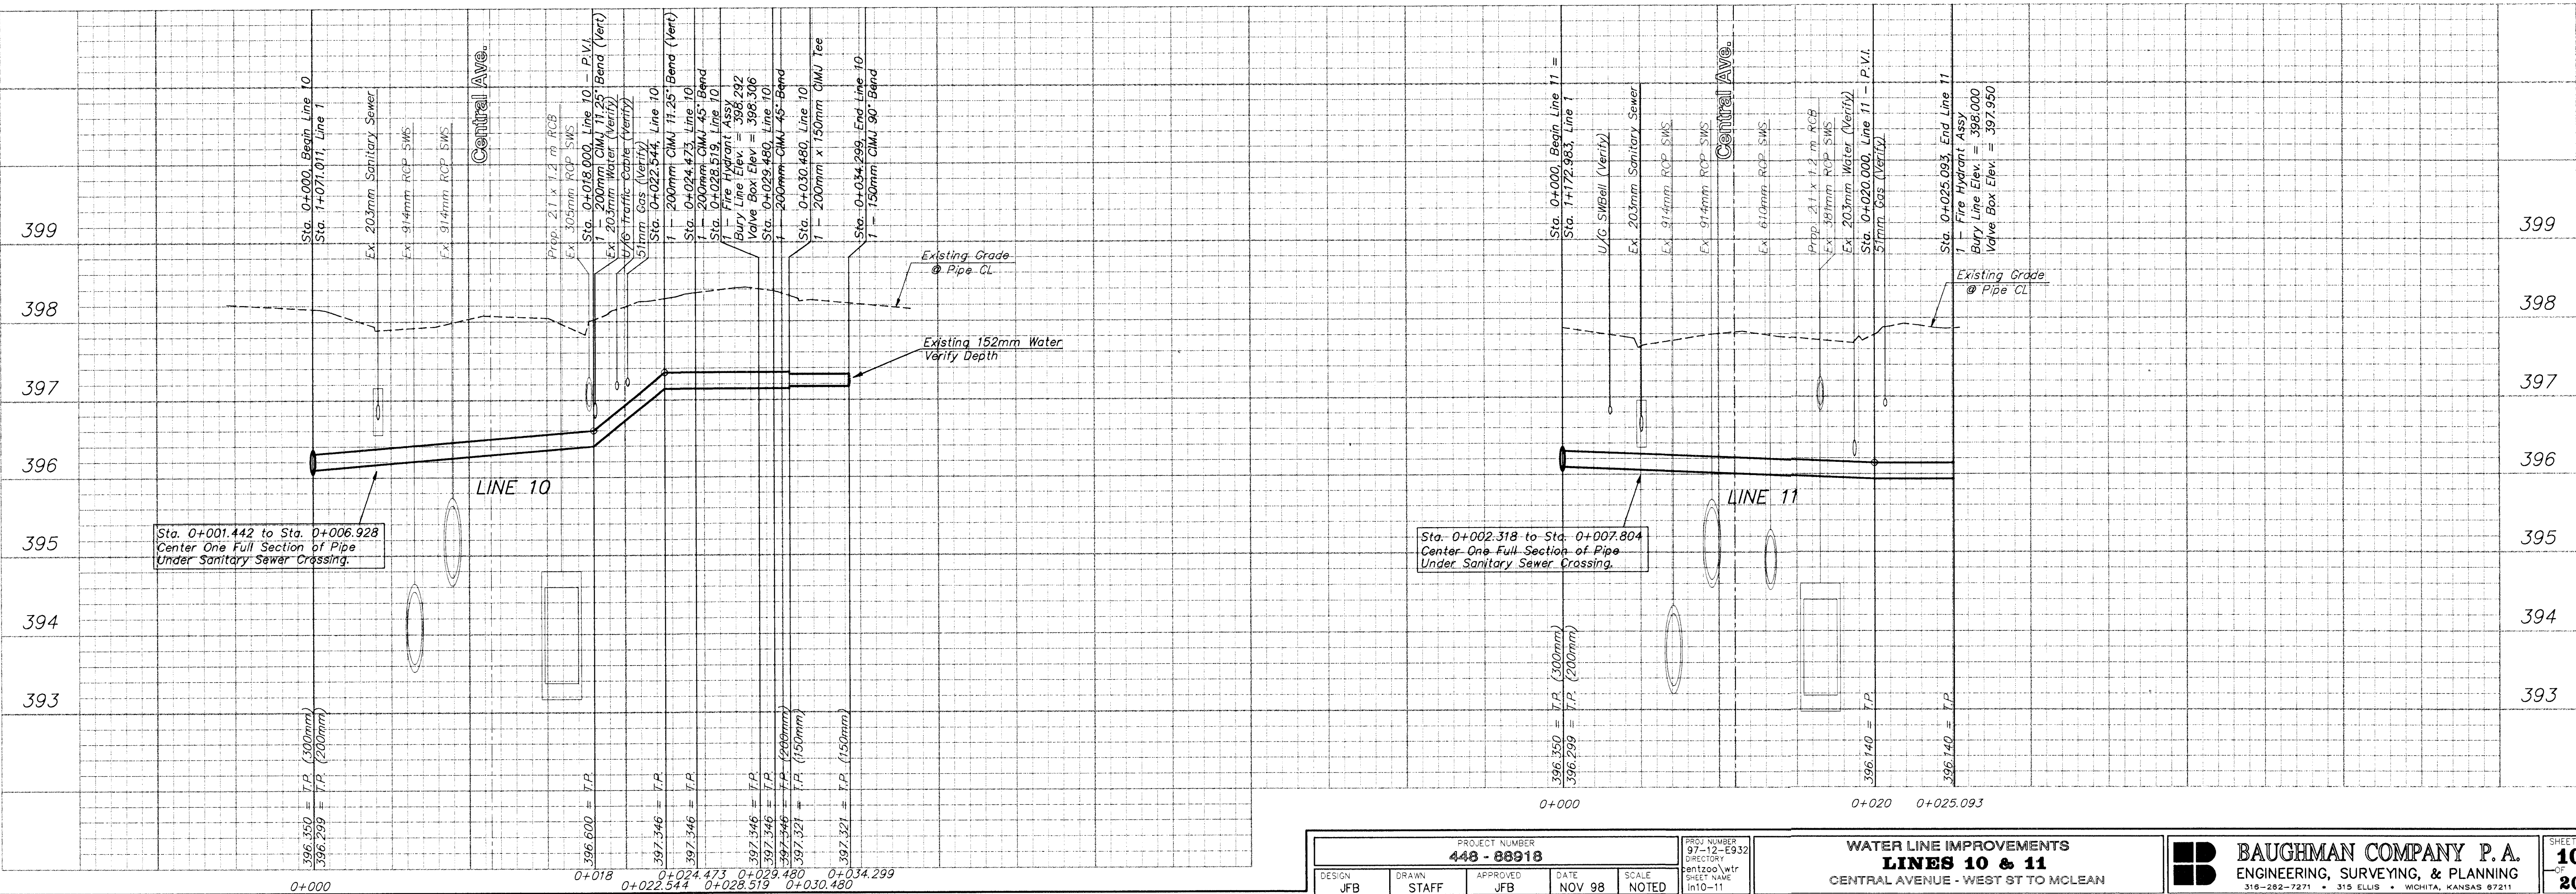

PROJECT NUMBER 448 - 88918				
DESIGN JFB	DRAWN STAFF	APPROVED JFB	DATE NOV 98	SCALE NOTED

PROJ. NUMBER 97-12-E932 DIRECTOR Bentzoo/wtr SHEET NAME 10-11
--

WATER LINE IMPROVEMENTS
LINES 10 & 11
CENTRAL AVENUE - WEST ST TO MCLEAN

BAUGHMAN COMPANY P.A.
ENGINEERING, SURVEYING, & PLANNING
318-282-7271 • 319 ELLIS • WICHITA, KANSAS 67211

SHEET
106
202