


FHWA REGION NO.	STATE	PROJECT NO.	FISCAL YEAR	SHEET NO.	TOTAL SHEETS
7	KANSAS	87N-0094-01	1998	128	202

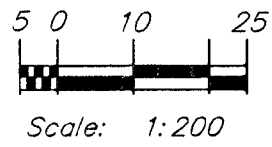

0+309.373
Match Line

PLANT MATERIAL LOCATION

STATION	CENTER LINE OFFSET	DESCRIPTION
+151.5	11.8m Lt.	Shumard Oak
+163.8	11.8m Rt.	Spring Snow Crabapple
+163.8	11.8m Lt.	Spring Snow Crabapple
+174.5	11.8m Rt.	Spring Snow Crabapple
+174.5	11.8m Lt.	Spring Snow Crabapple
+184.9	11.8m Rt.	Spring Snow Crabapple
+184.9	11.8m Lt.	Spring Snow Crabapple
+206.3	11.8m Lt.	Shumard Oak
+208.0	11.8m Rt.	Spring Snow Crabapple
+221.3	11.8m Rt.	Spring Snow Crabapple
+232.5	11.8m Rt.	Spring Snow Crabapple
+245.3	11.8m Rt.	Spring Snow Crabapple
+256.0	11.8m Rt.	Spring Snow Crabapple
+260.3	11.8m Lt.	Shumard Oak
+266.5	11.8m Rt.	Spring Snow Crabapple
+274.4	11.8m Lt.	Shumard Oak
+276.3	11.8m Rt.	Spring Snow Crabapple


Note: See Plant Schedule for Material Sizes.

NBW BUILDING ADDN

WALLS ADDITION

OMO 2ND ADDN
Blk A
Lot 1

0+150.000
Match Line

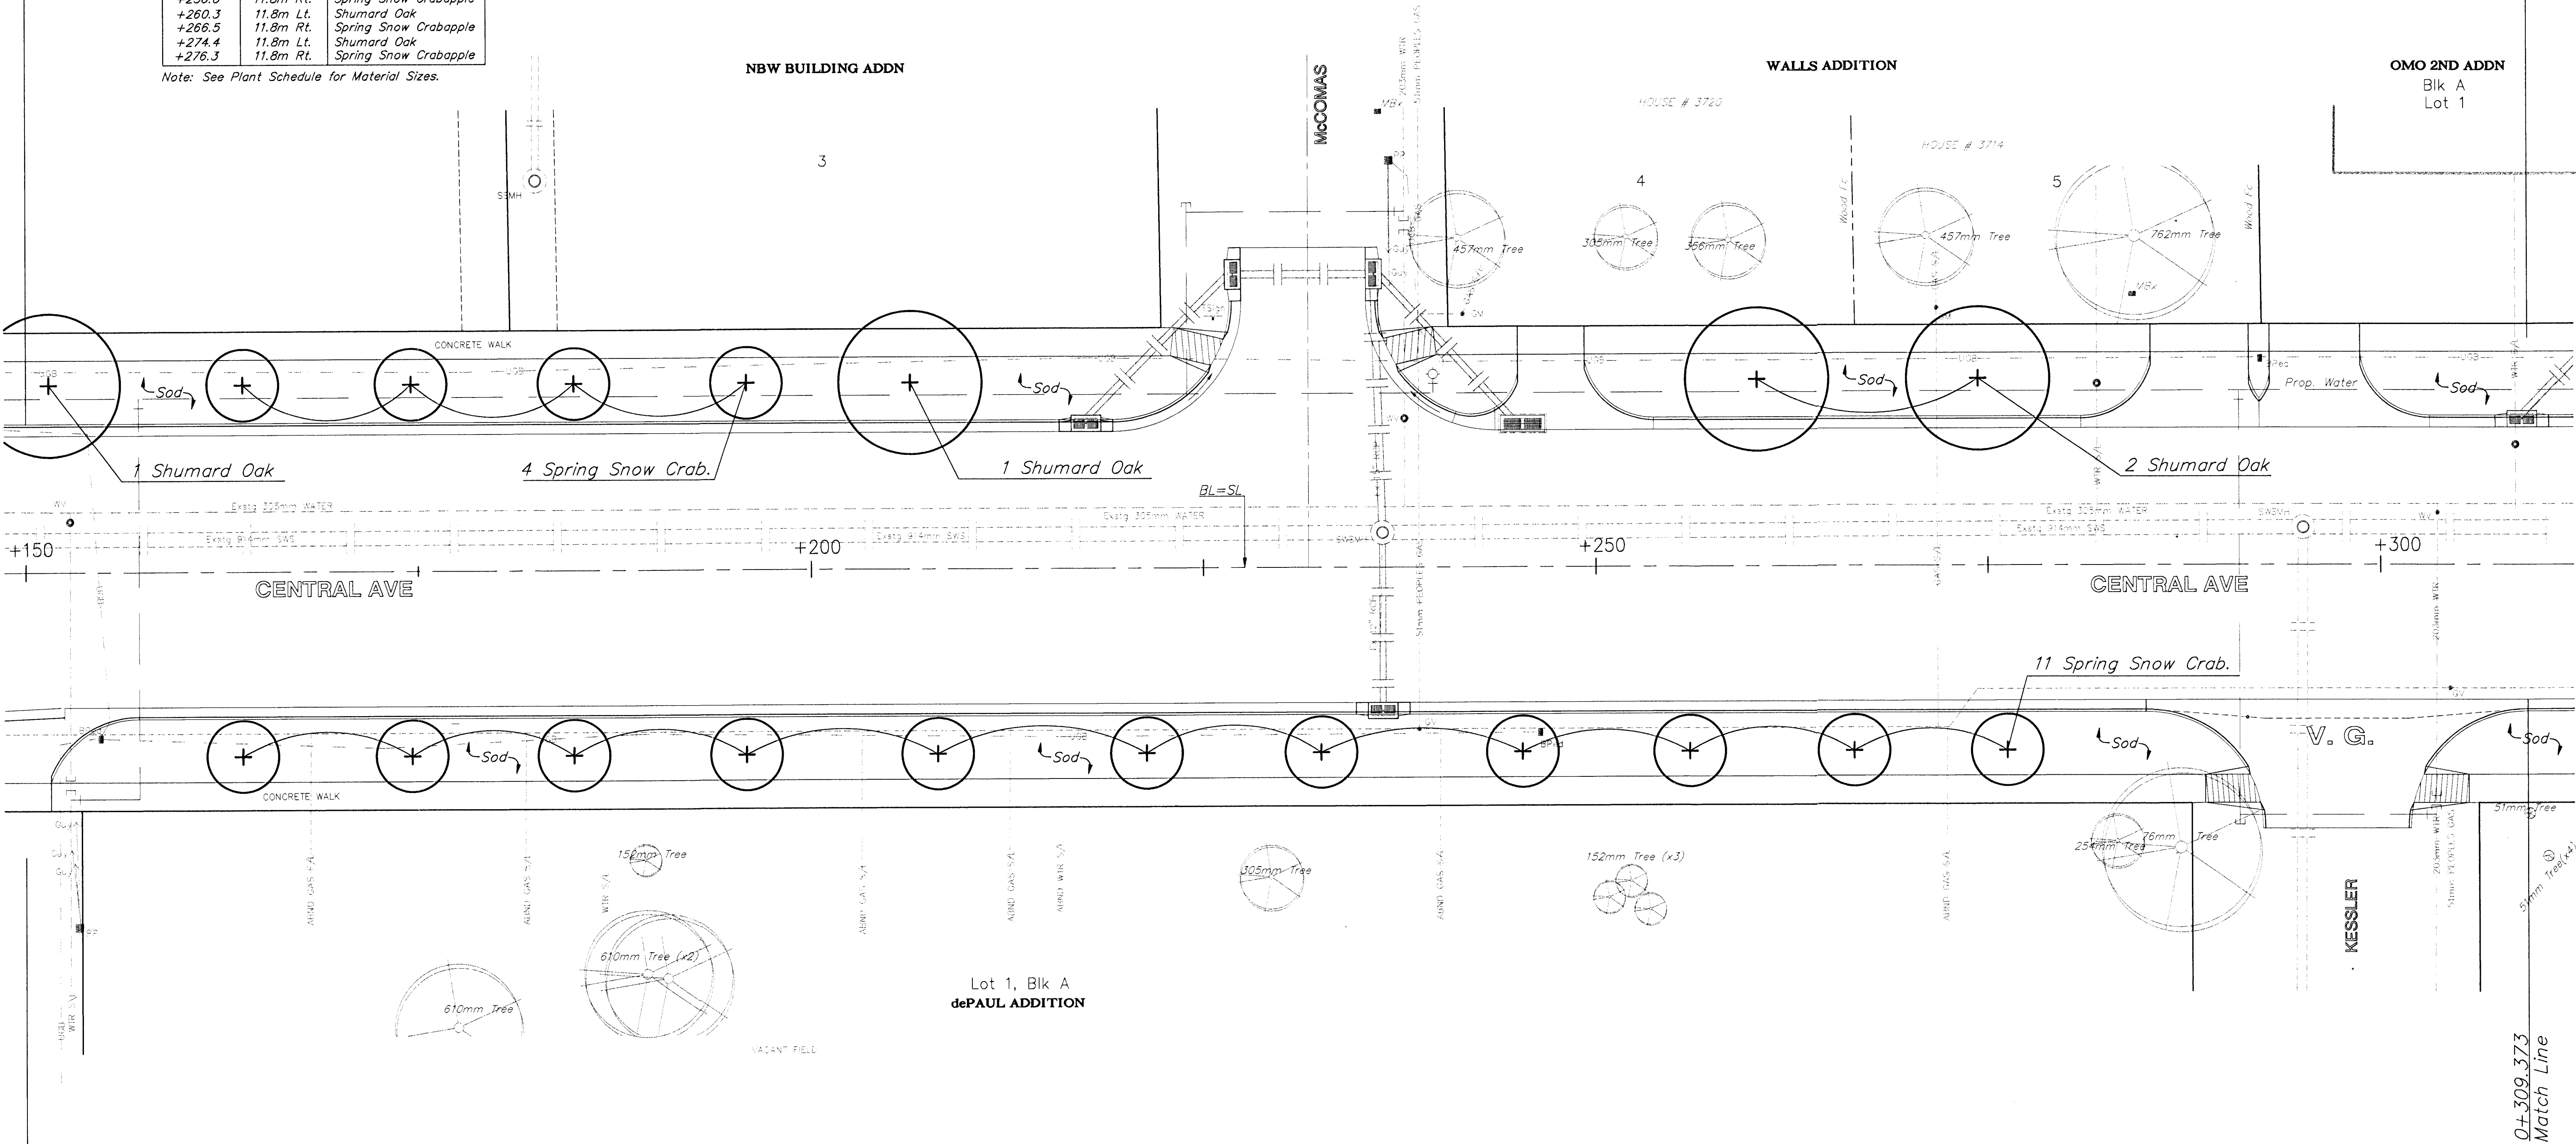

0+150.000
Match Line

0+309.373
Match Line



PROJECT NUMBER 472 - 82908				
DESIGN JUL	DRAWN KWR	APPROVED PJM	DATE NOV 98	SCALE NOTED

FIG. NUMBER 95 05 E026
DIRECTOR CENTZOO
SHEET NAME LSCAPE02

CENTRAL AVENUE
LANDSCAPING PLANS
Sta 0+150.000 to Sta 0+309.373

BAUGHMAN COMPANY P. A.
ENGINEERING, SURVEYING, & PLANNING
318-262-7271 • 315 ELLIS • WICHITA, KANSAS 67211

SHEET
128
202