
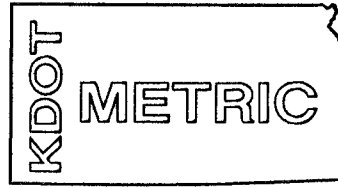


FHWA REGION NO.	STATE	PROJECT NO.	FISCAL YEAR	SHEET NO.	TOTAL SHEETS
7	KANSAS	87N-0094-01	1998	135	202

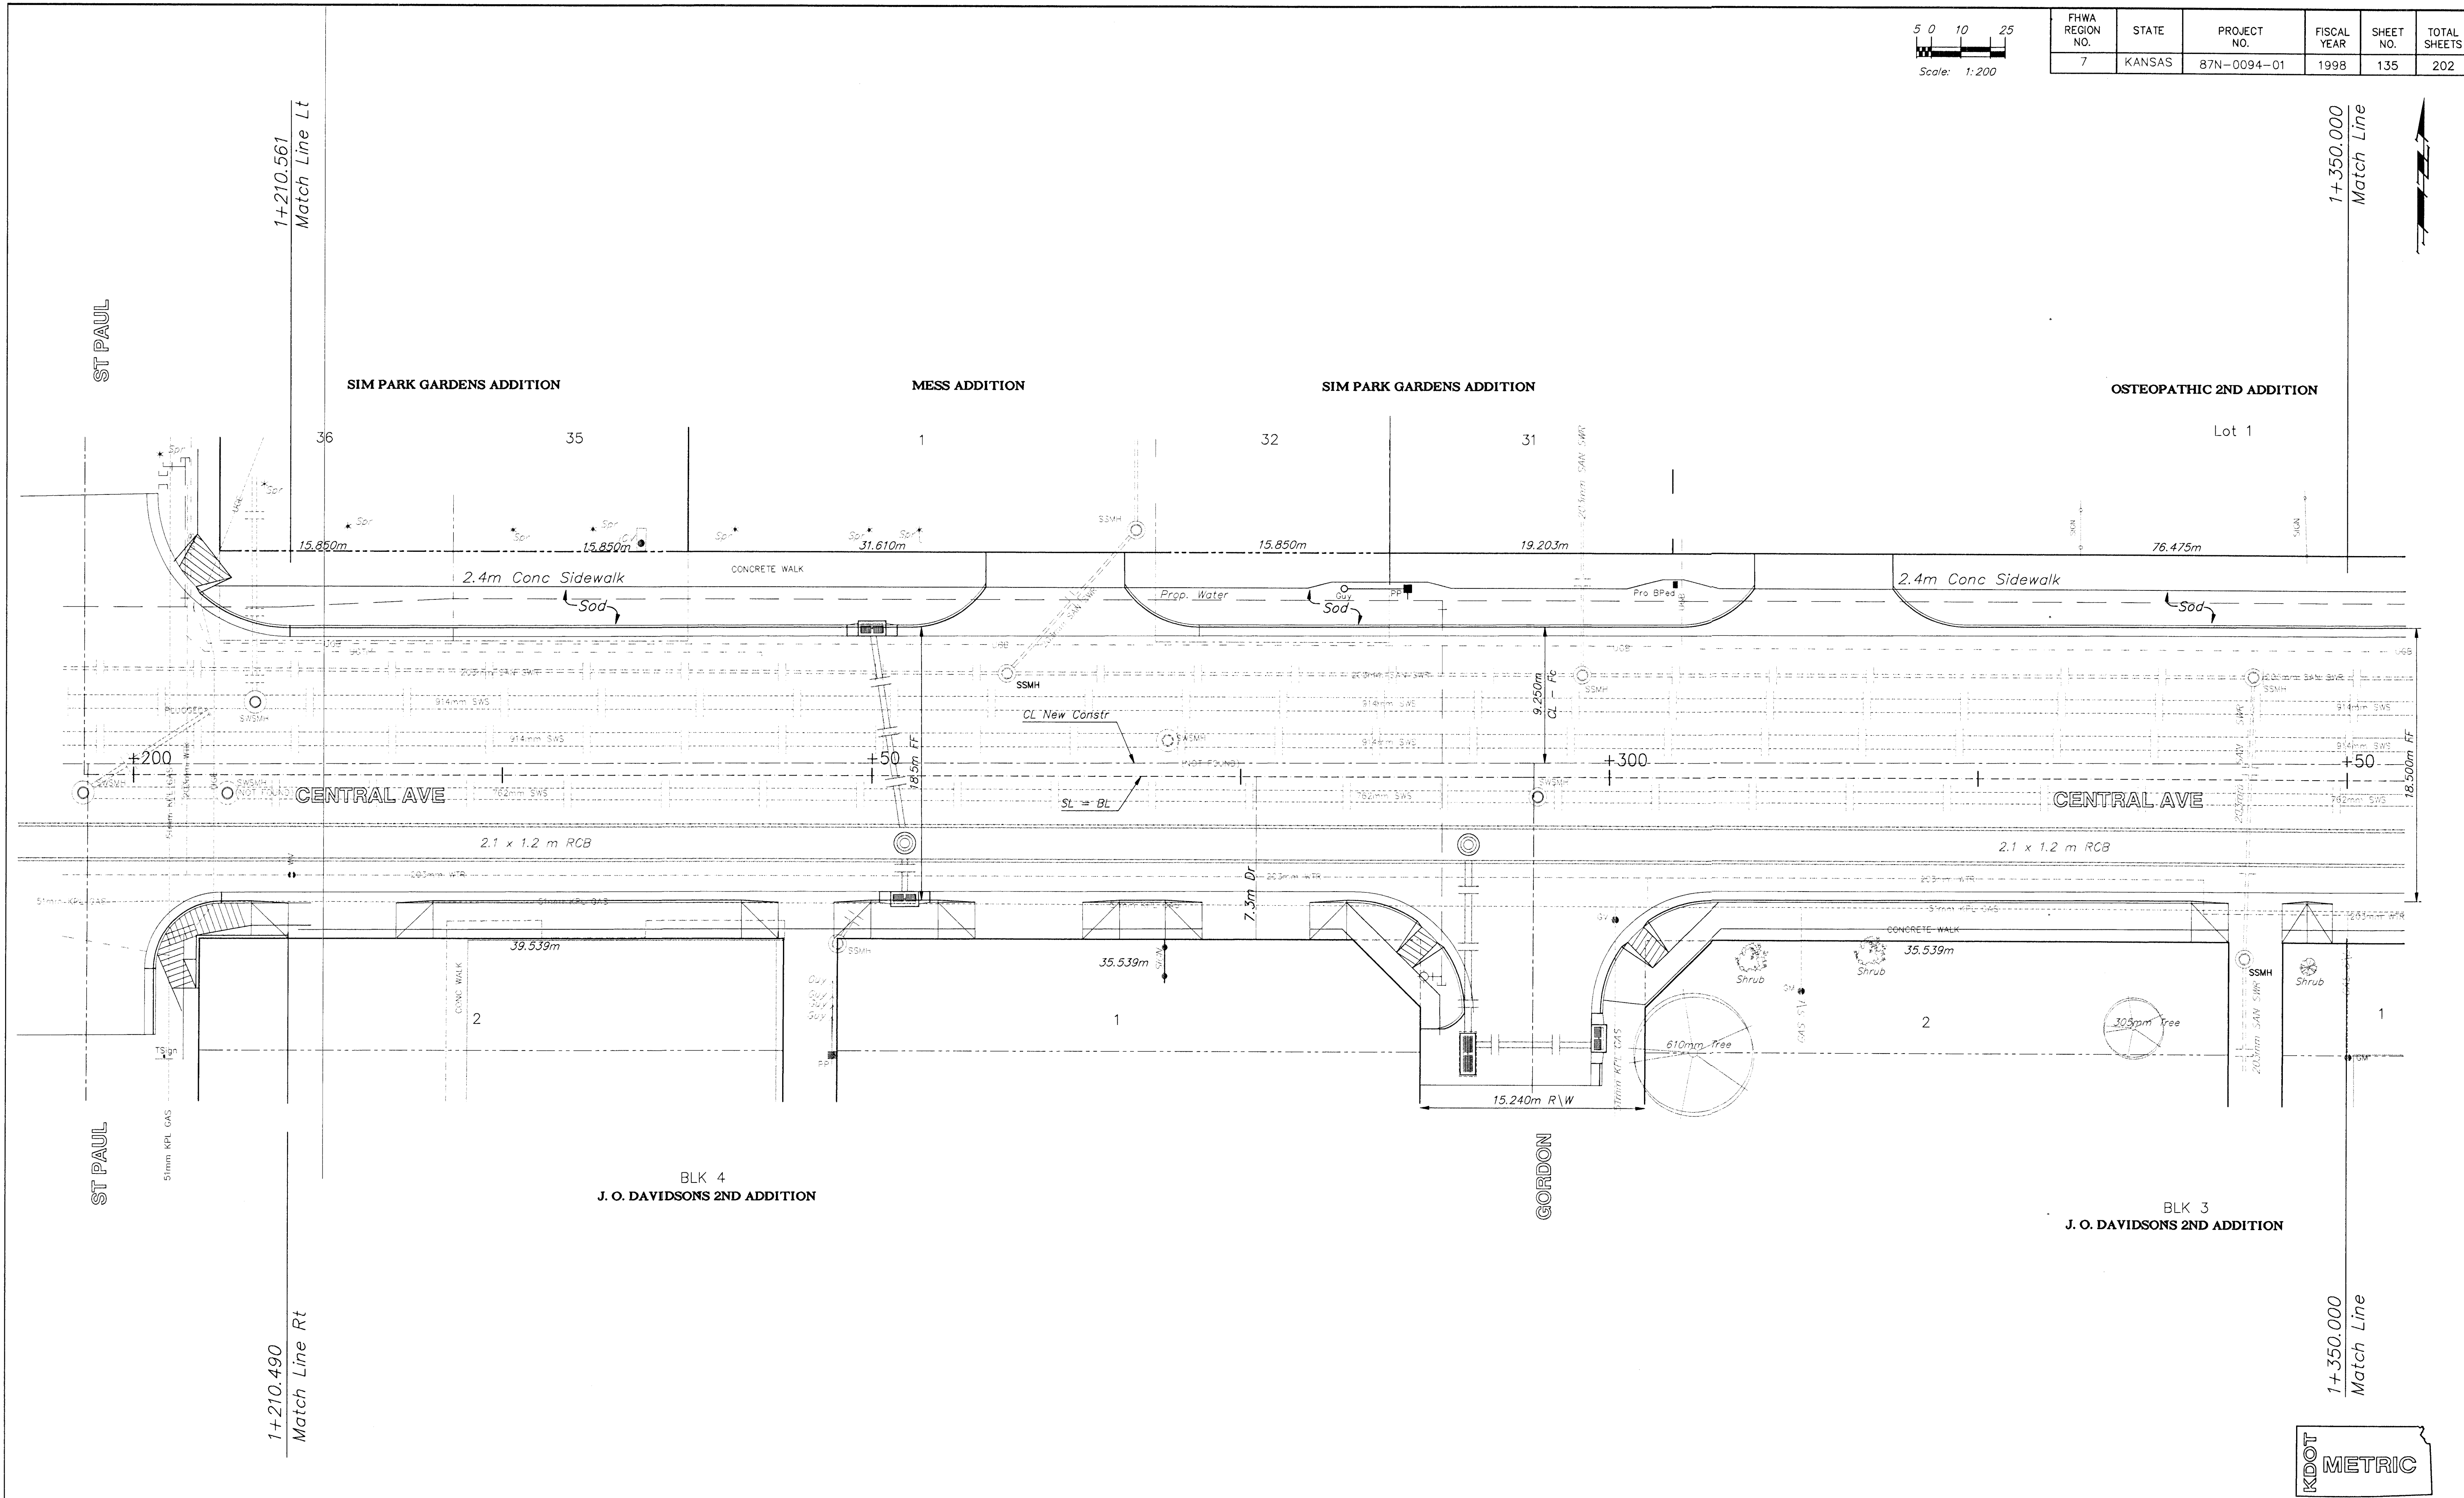

PROJECT NUMBER				
472 - 82908				
DESIGN	DRAWN	APPROVED	DATE	SCALE
JUL	KWR	PJM	NOV 98	NOTED

PROJECT NUMBER	
95 05 E028	
DESIGN	DRAWN
CENT200	SCAPE09

BAUGHMAN COMPANY P.A.
ENGINEERING, SURVEYING, & PLANNING
318-262-7271 • 315 ELLIS • WICHITA, KANSAS 67211

CENTRAL AVENUE
LANDSCAPING PLANS
Sta. 1+210.490 to Sta. 1+350.000

135
OF
202