



MARKING QUANTITIES THIS SHEET			
WIDTH \ COLOR	LINEAL METERS	MAT'L	
100mm YELLOW	1334	Cold Plast Tape	
150mm YELLOW	0000.60	Cold Plast Tape	
200mm YELLOW	0000.00	Cold Plast Tape	
100mm WHITE	0000.00	Cold Plast Tape	
150mm WHITE	558	Cold Plast Tape	
300mm WHITE	216	Cold Plast Tape	
450mm WHITE	0000.00	Cold Plast Tape	
600mm WHITE	163	Cold Plast Tape	
250mm WHITE	0000.00	Cold Plast Tape	
STD SYMBOLS	COLOR	MAT'L	EACH
LT ARROW	WHITE	Pre-cut Symbol	4
RT ARROW	WHITE	Pre-cut Symbol	00
RXR	WHITE	Pre-cut Symbol	4
ONLY	WHITE	Pre-cut Symbol	00
OTHER			00

All pavement markings shall be the 'Cold-laid Plastic Tape' type (white and yellow), meeting the required specifications of the Kansas Department of Transportation


All dimensions shown are to Centerline of Marking unless otherwise noted.

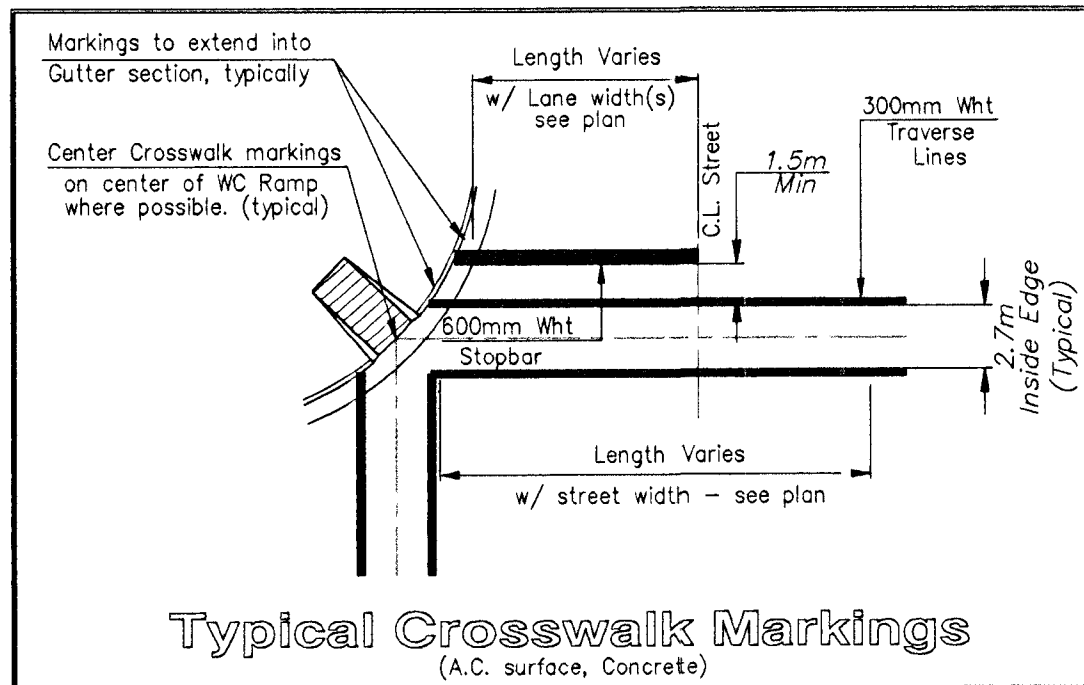


NOTE
Signing not included as part of this Project: to be paid for, and installed by 'Others'

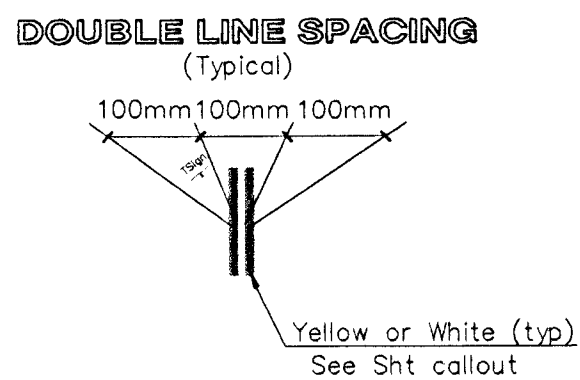

NOTE
Pavement Markings for Sheridan-Zoo see sheet 163

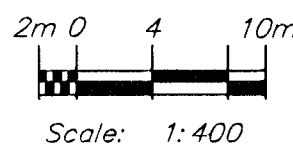

FHWA REGION NO.	STATE	PROJECT NO.	FISCAL YEAR	SHEET NO.	TOTAL SHEETS
7	KANSAS	87N-0094-01	1998	161	202

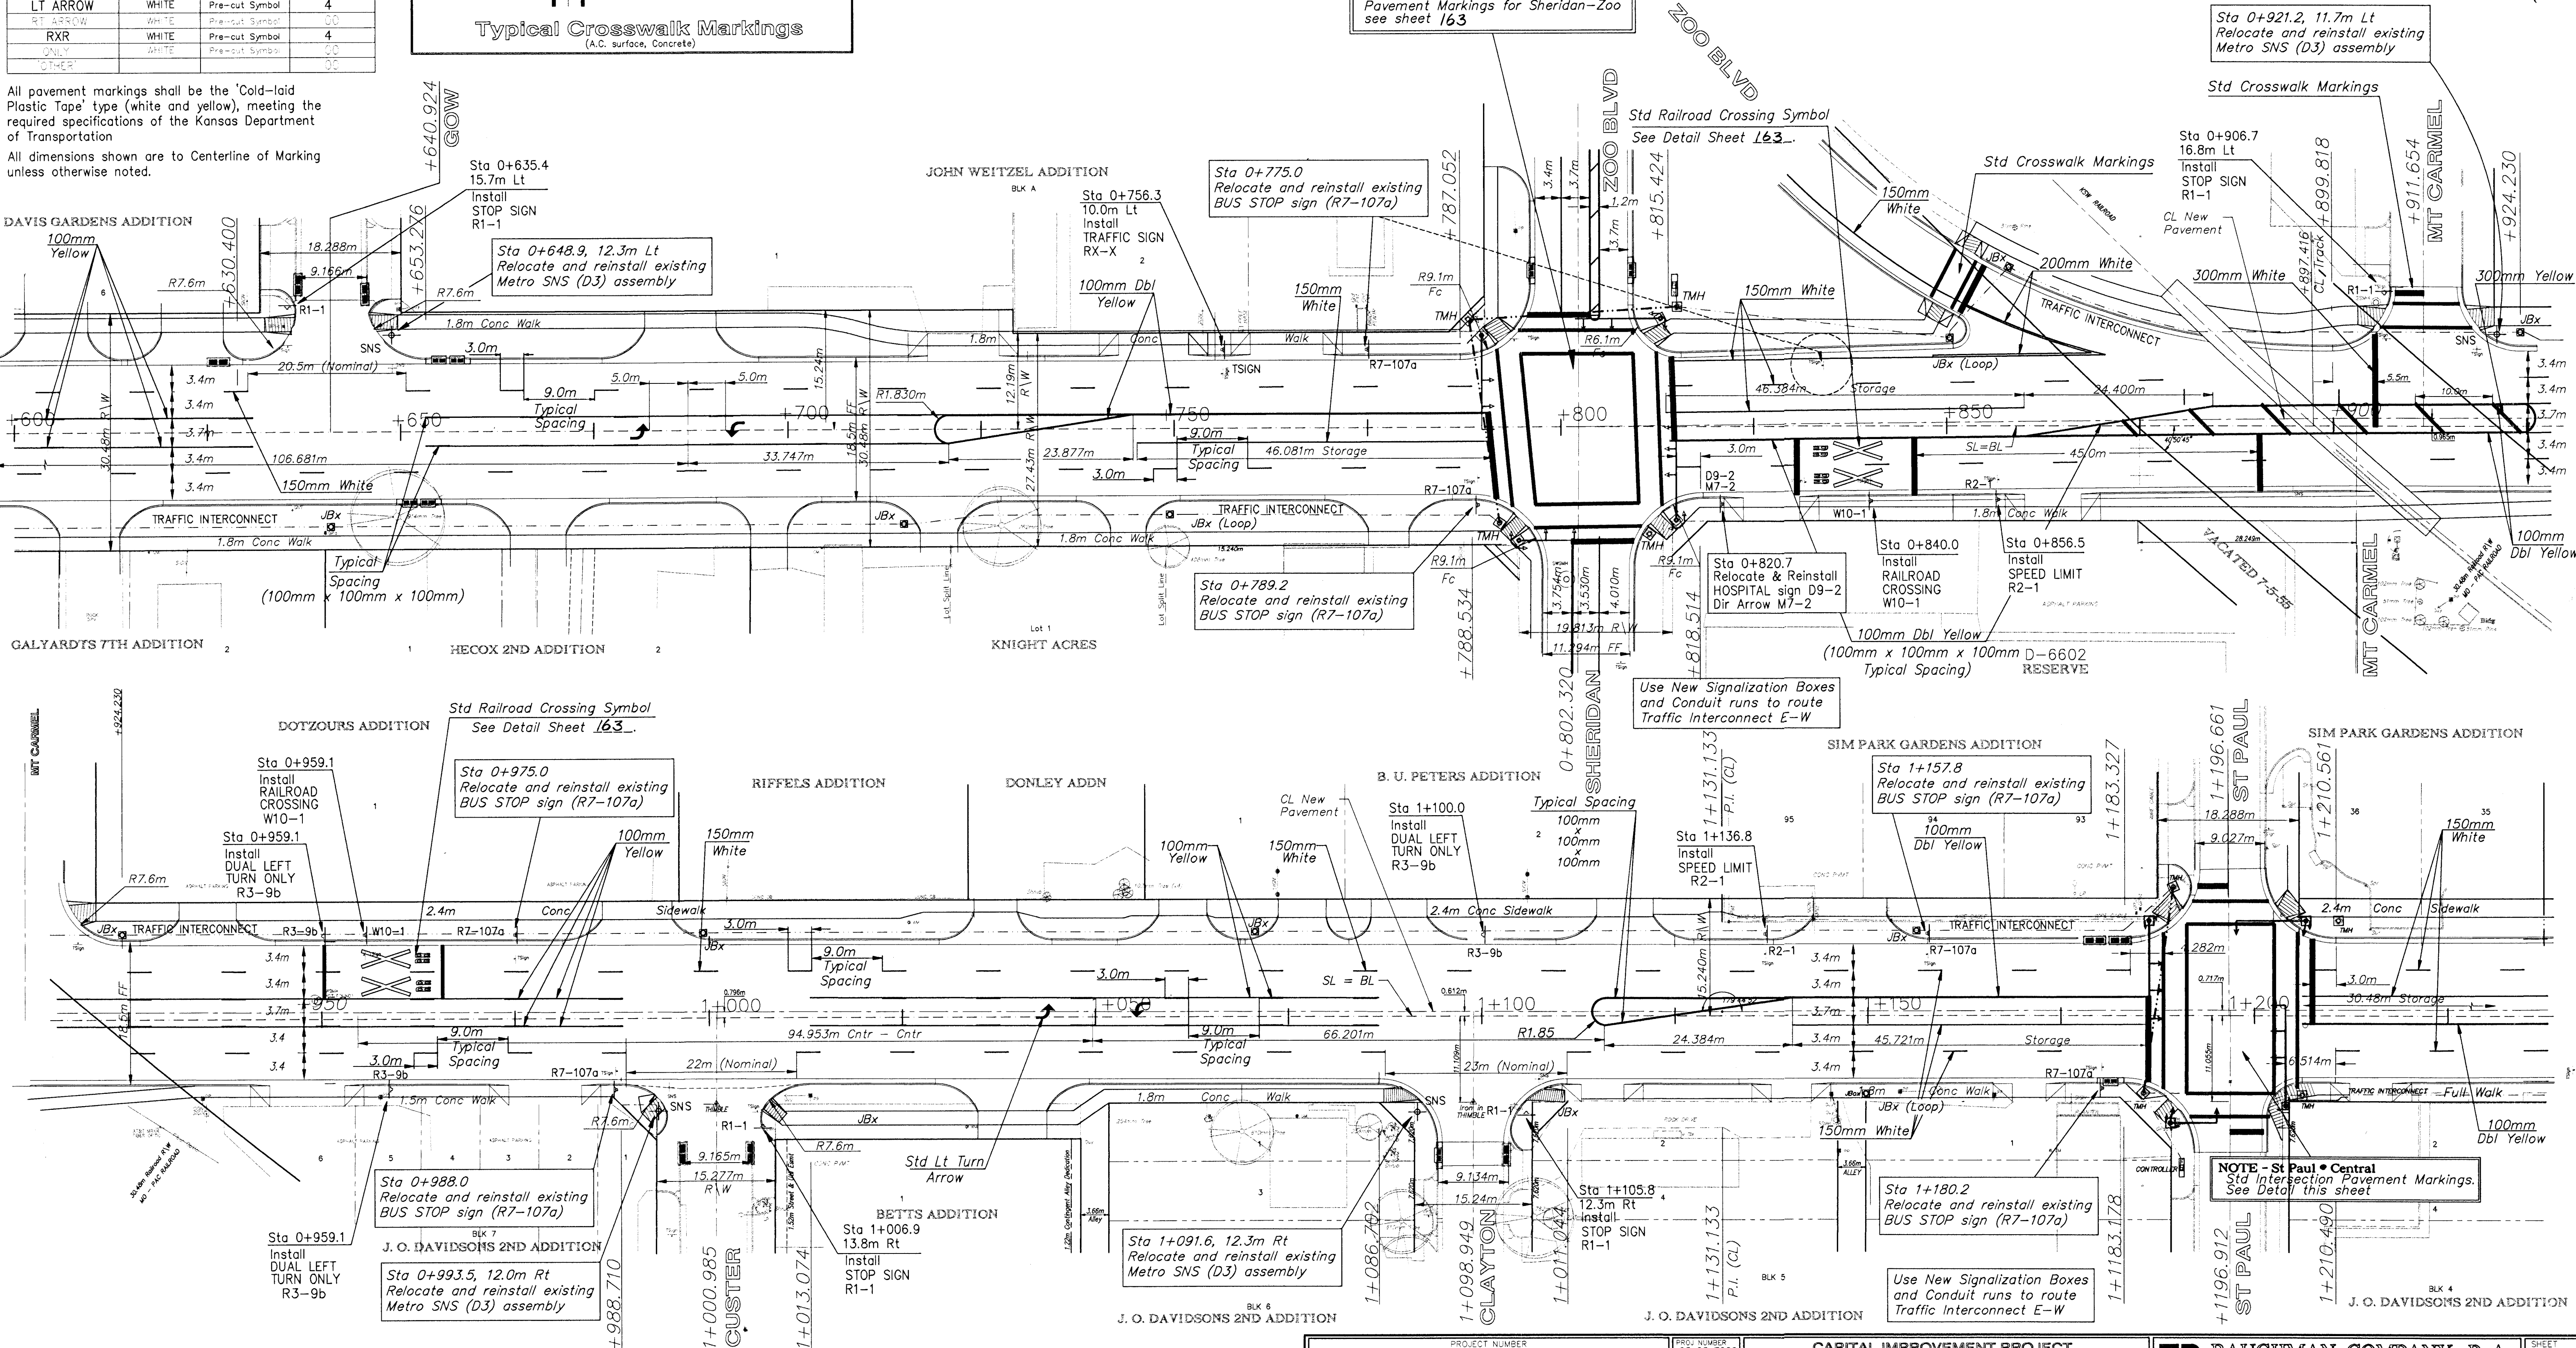

PROJECT NUMBER			
DESIGN	DRAWN	APPROVED	DATE
STAFF	SONNY	JFB	NOV 98

PROJECT NUMBER	
95 05 E026	000000
CENTZOO	SHEET NAME
STRO2R	

CAPITAL IMPROVEMENT PROJECT	
MARKING PLAN	
CENTRAL AVE - McLEAN BLVD to WEST ST	

BAUGHMAN COMPANY P.A.	
ENGINEERING, SURVEYING, & PLANNING	
315-282-7271 • 315 ELLIS • WICHITA, KANSAS 67211	

SHEET	161
OF	202