
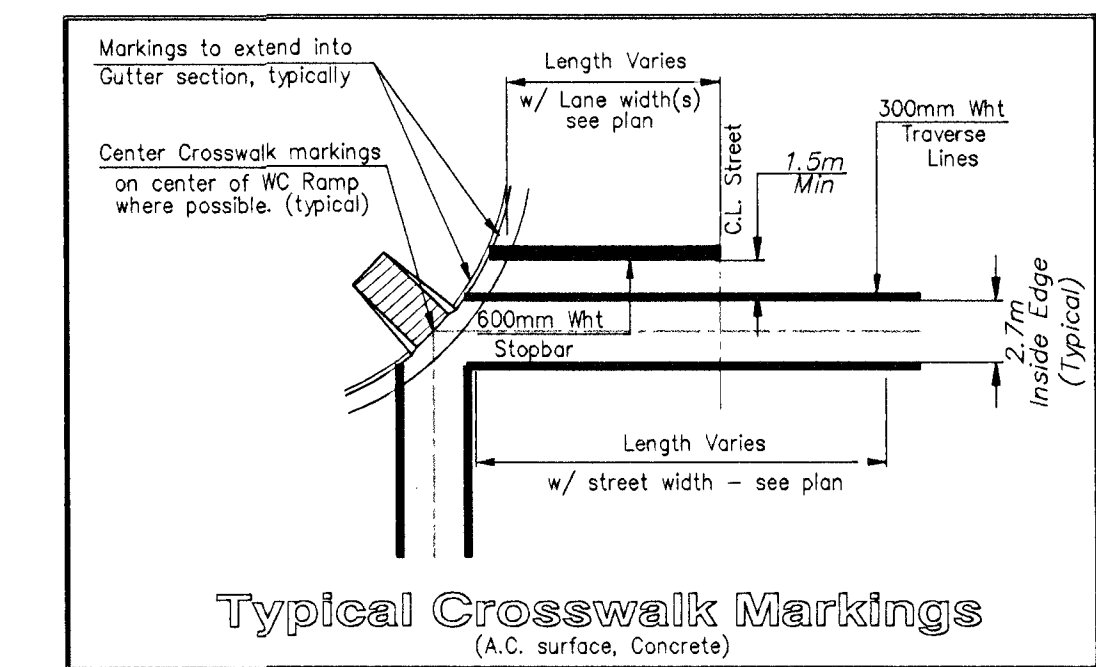
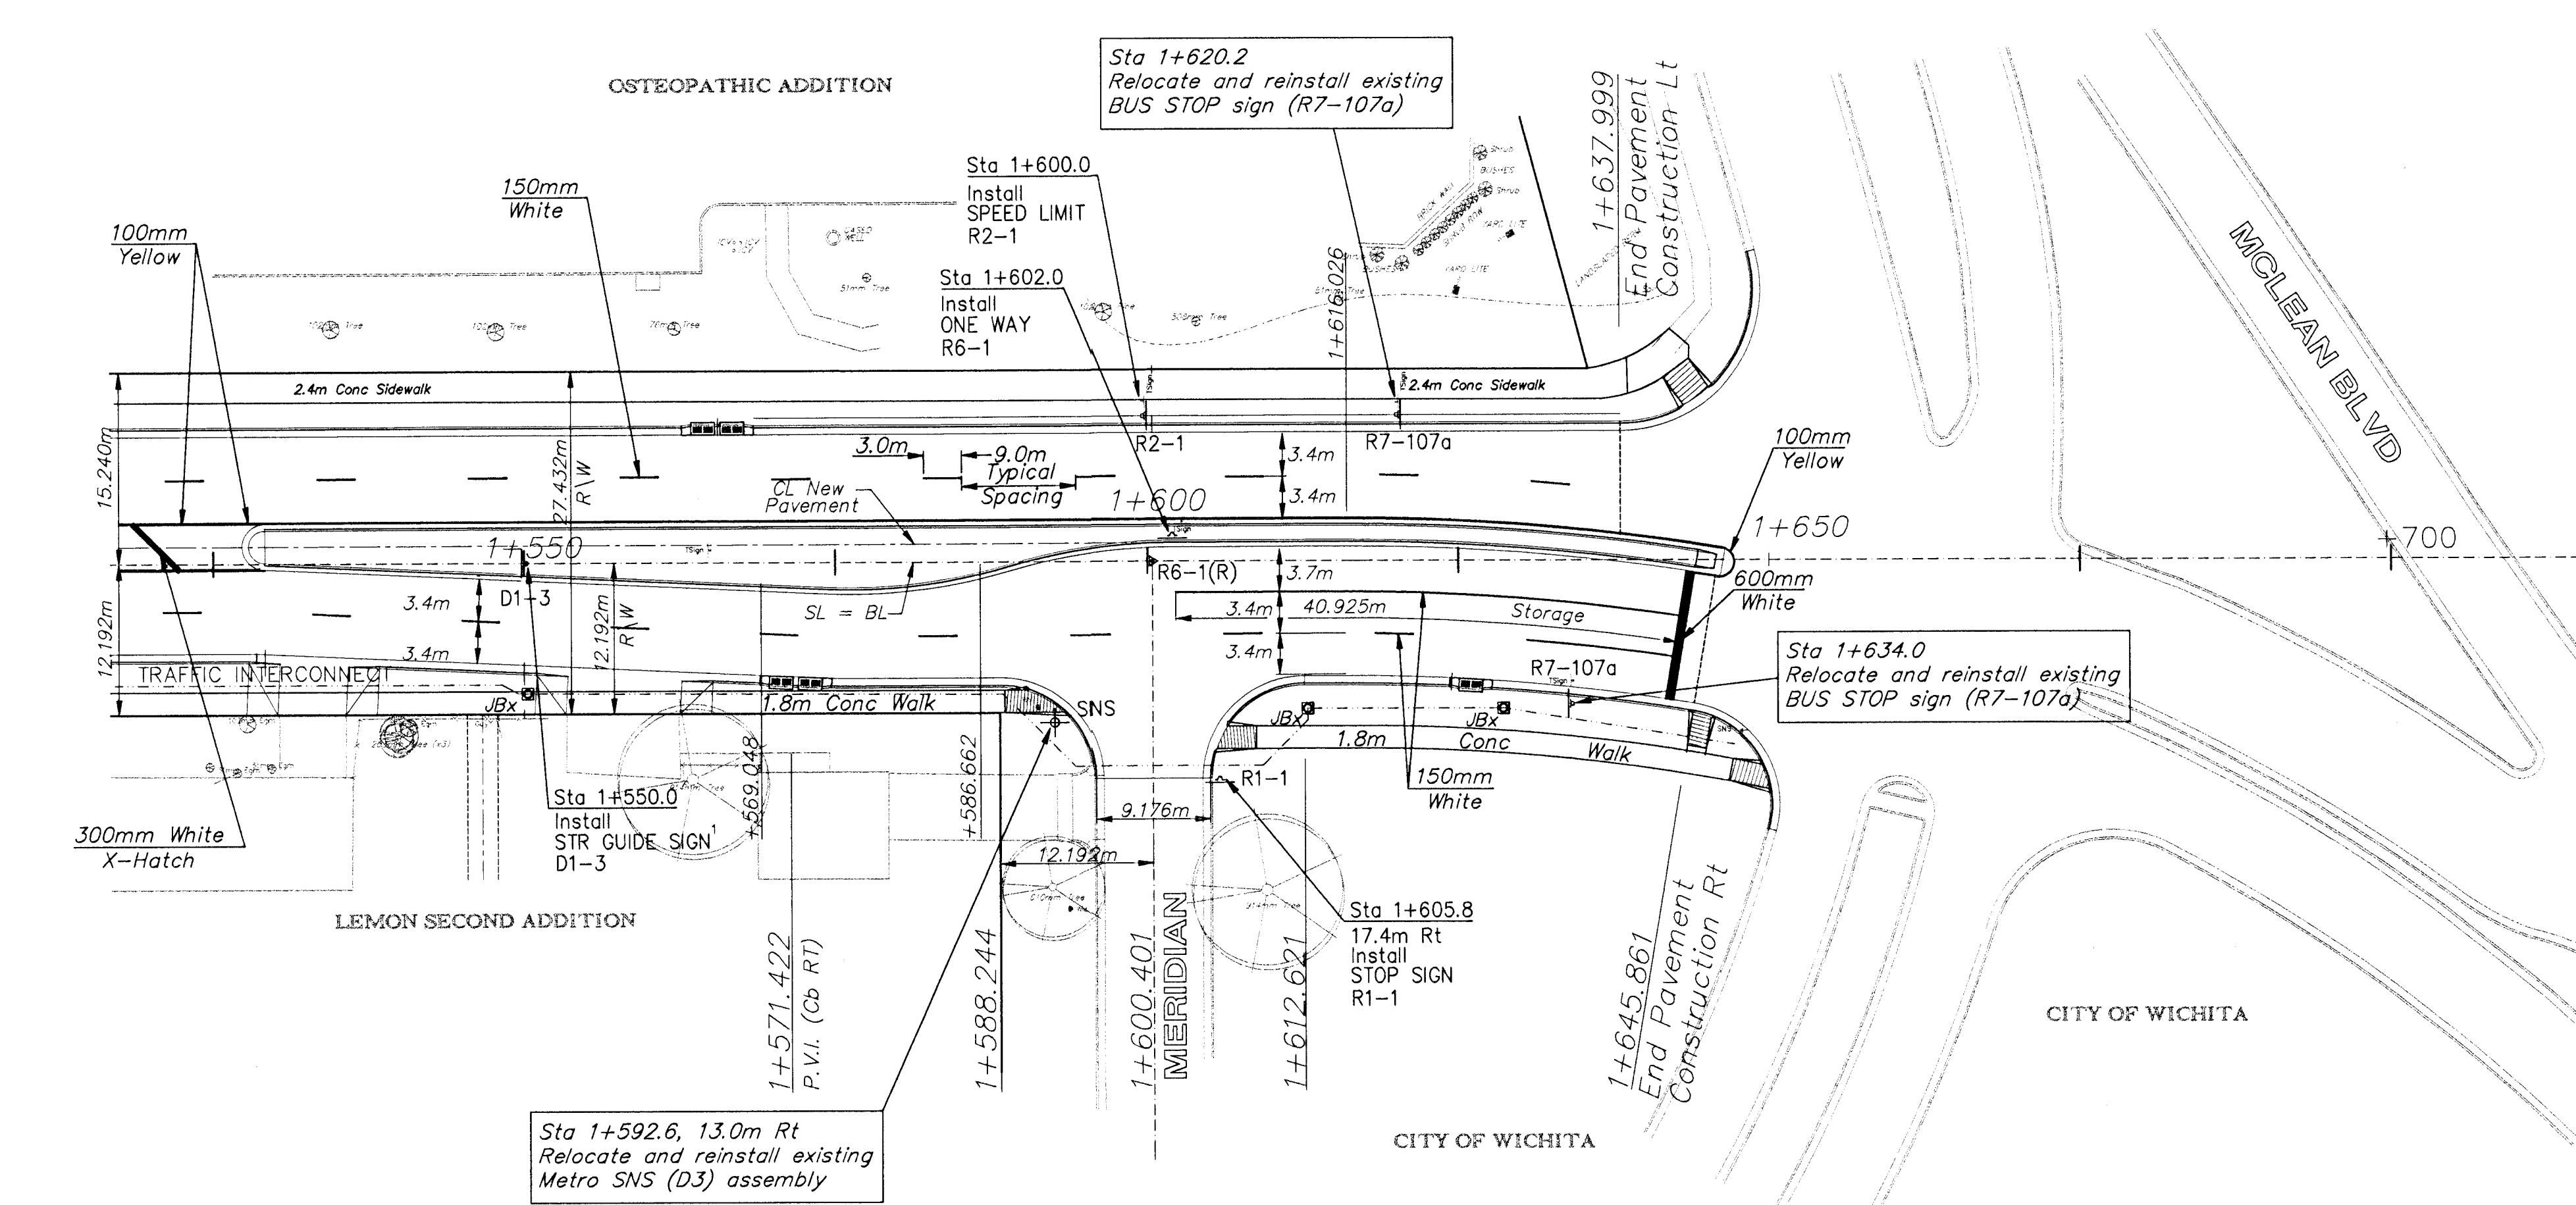


FHWA REGION NO.	STATE	PROJECT NO.	FISCAL YEAR	SHEET NO.	TOTAL SHEETS
7	KANSAS	87N-0094-01	1998	162	202

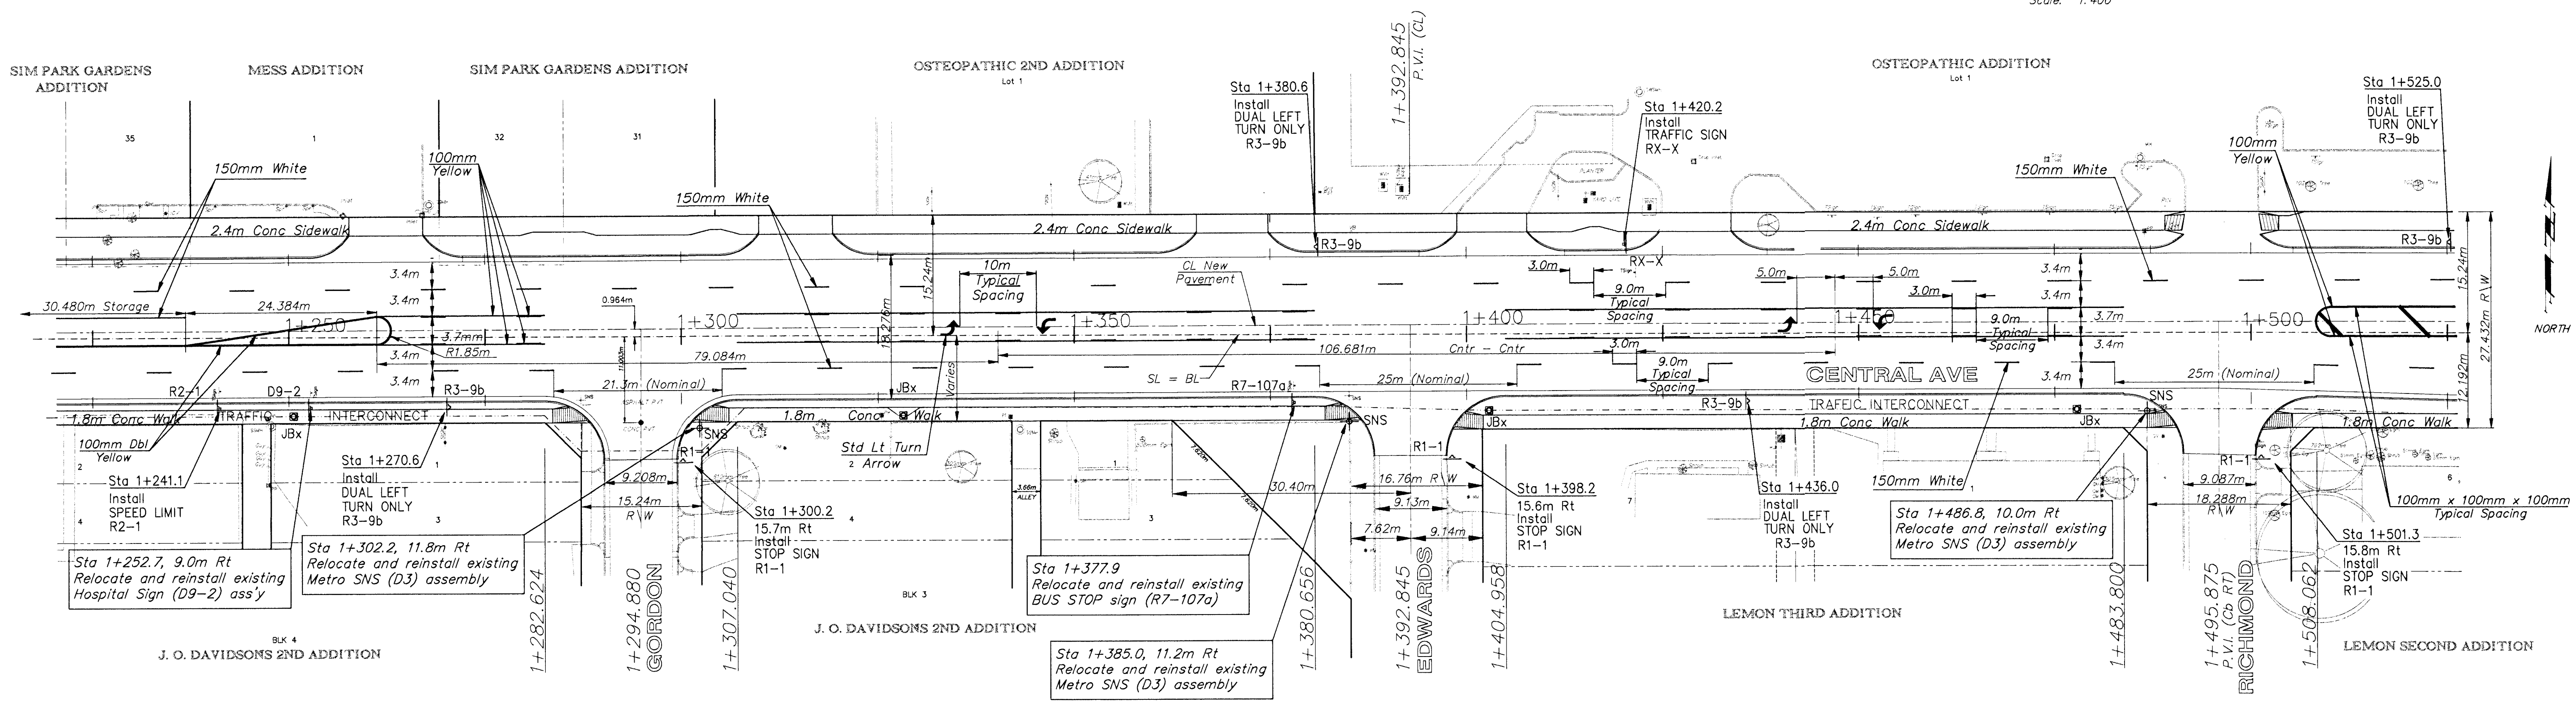


MARKING QUANTITIES THIS SHEET			
WIDTH \ COLOR	LINEAL METERS	MAT'L	
100mm YELLOW	831	Cold Plast Tape	
150mm YELLOW	0000.00	Cold Plast Tape	
200mm YELLOW	0000.00	Cold Plast Tape	
100mm WHITE	0000.00	Cold Plast Tape	
150mm WHITE	243	Cold Plast Tape	
300mm WHITE	127	Cold Plast Tape	
450mm WHITE	0000.00	Cold Plast Tape	
600mm WHITE	27	Cold Plast Tape	
200mm WHITE	0000.00		
STD SYMBOLS	COLOR	MAT'L	EACH
LT ARROW	WHITE	Pre-cut Symbol	4
RT ARROW	WHITE	Pre-cut Symbol	00
RXR	WHITE	Pre-cut Symbol	00
ONLY	WHITE	Pre-cut Symbol	00
THREE	WHITE	Pre-cut Symbol	00

All pavement markings shall be the 'Cold-laid Plastic Tape' type (white and yellow), meeting the required specifications of the Kansas Department of Transportation.

All dimensions shown are to Centerline of Marking unless otherwise shown.

NOTE
Signing not included as part of this project: to be paid for, and installed by 'Others'

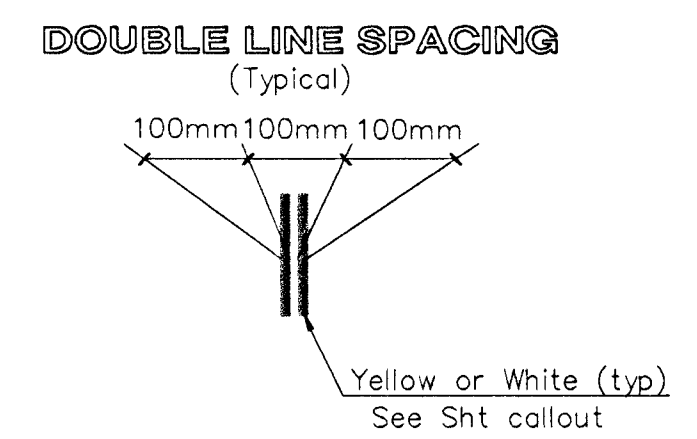

PROJECT NUMBER				
472 - 82908				
DESIGN	DRAWN	APPROVED	DATE	SCALE
STAFF	SONNY	JFB	NOV 98	NOTED

PROJ NUMBER
95 05 E026
DIRECTORY
CENTZOO
SHEET NAME
STRO3R

CAPITAL IMPROVEMENT PROJECT
MARKING PLAN
CENTRAL - McLEAN BLVD to WEST ST

BAUGHMAN COMPANY P.A.
ENGINEERING, SURVEYING, & PLANNING
318-282-7271 • 315 ELLIS • WICHITA, KANSAS 67211