



FHWA REGION NO.	STATE	PROJECT NO.	FISCAL YEAR	SHEET NO.	TOTAL SHEETS
7	KANSAS	87N-0094-01	1998	166	202

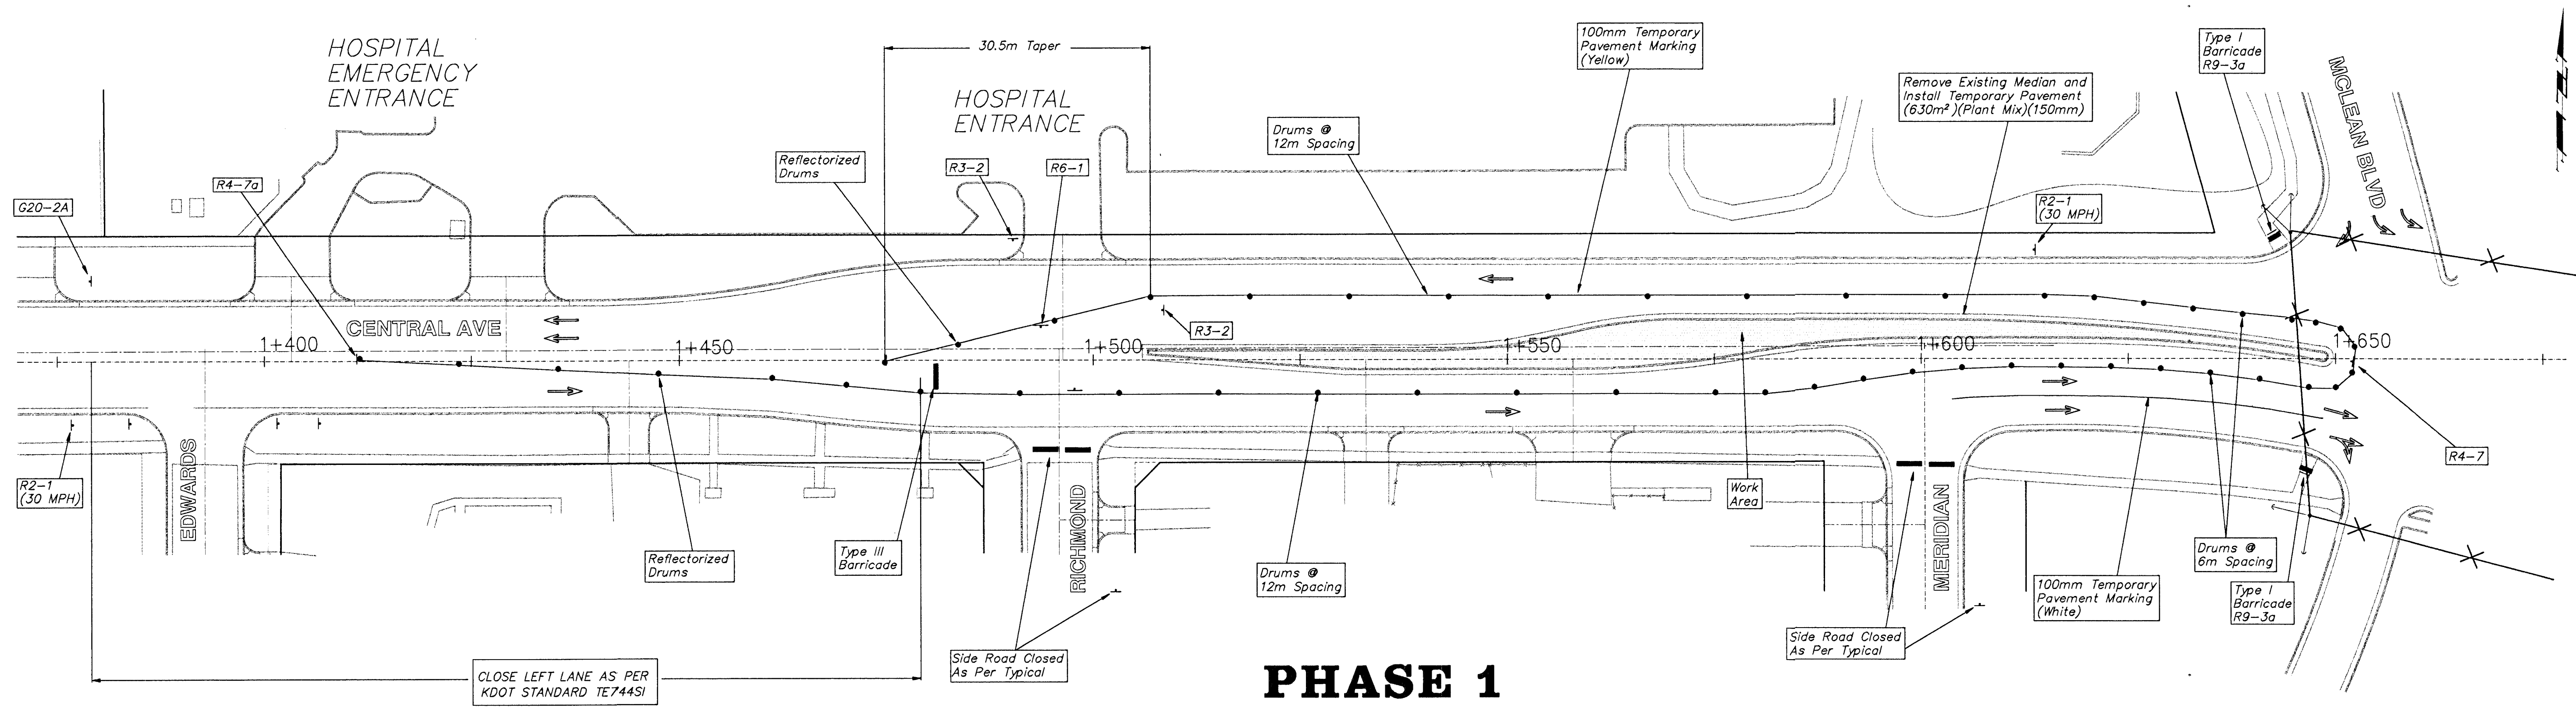


PHASE 1

LEGEND	
	Work Area
	Median Removal w/ Temporary Pavement
	Drum or Tubular Marker
	Conc Safety Barrier (Type I)
	Type III Barricade
	Traffic Flow Pattern

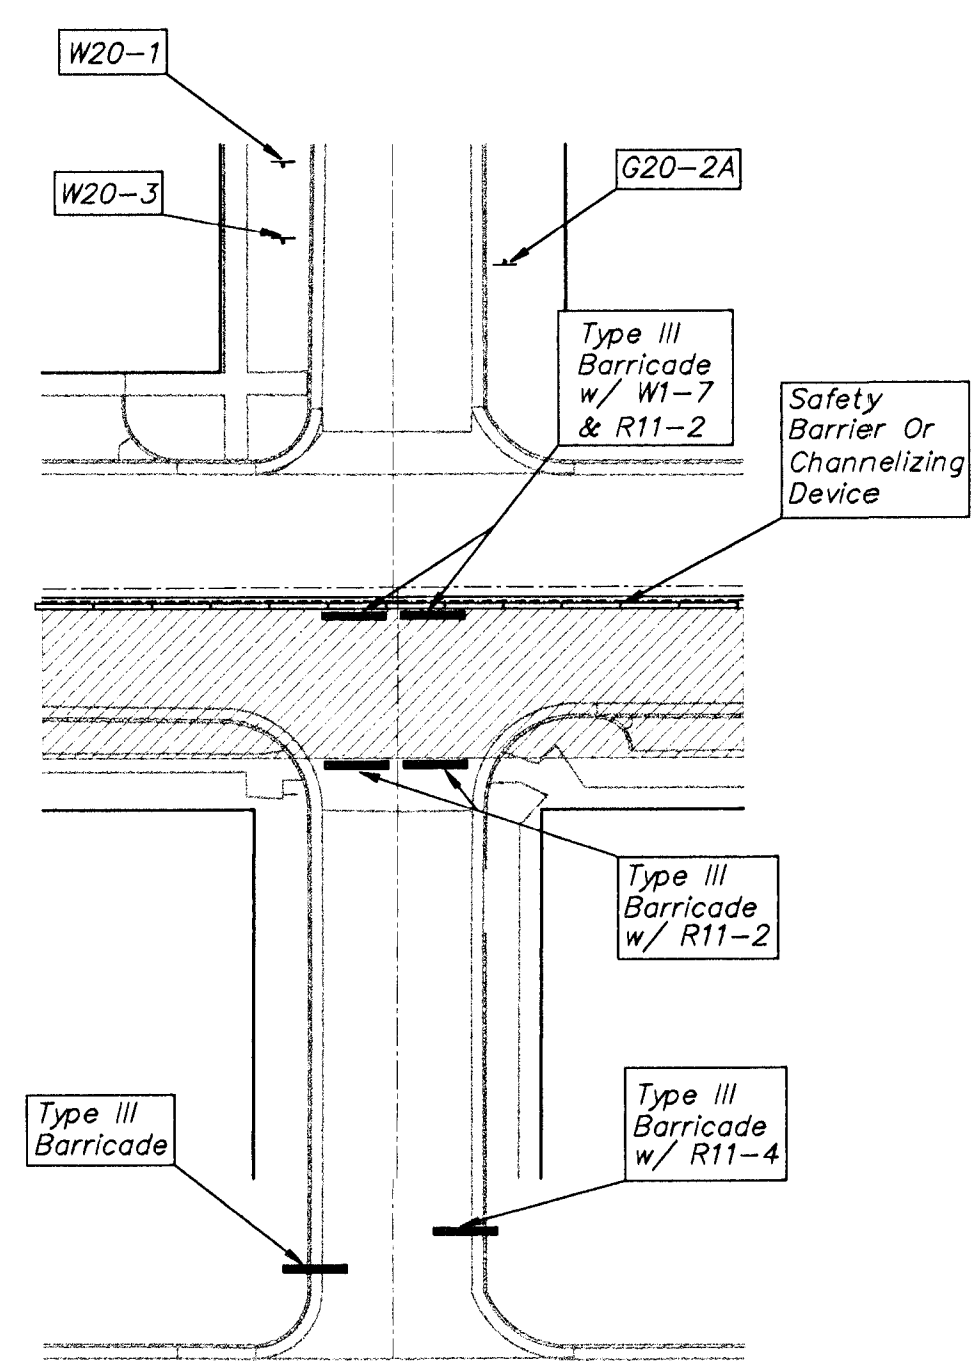

Typical Side Road Closed

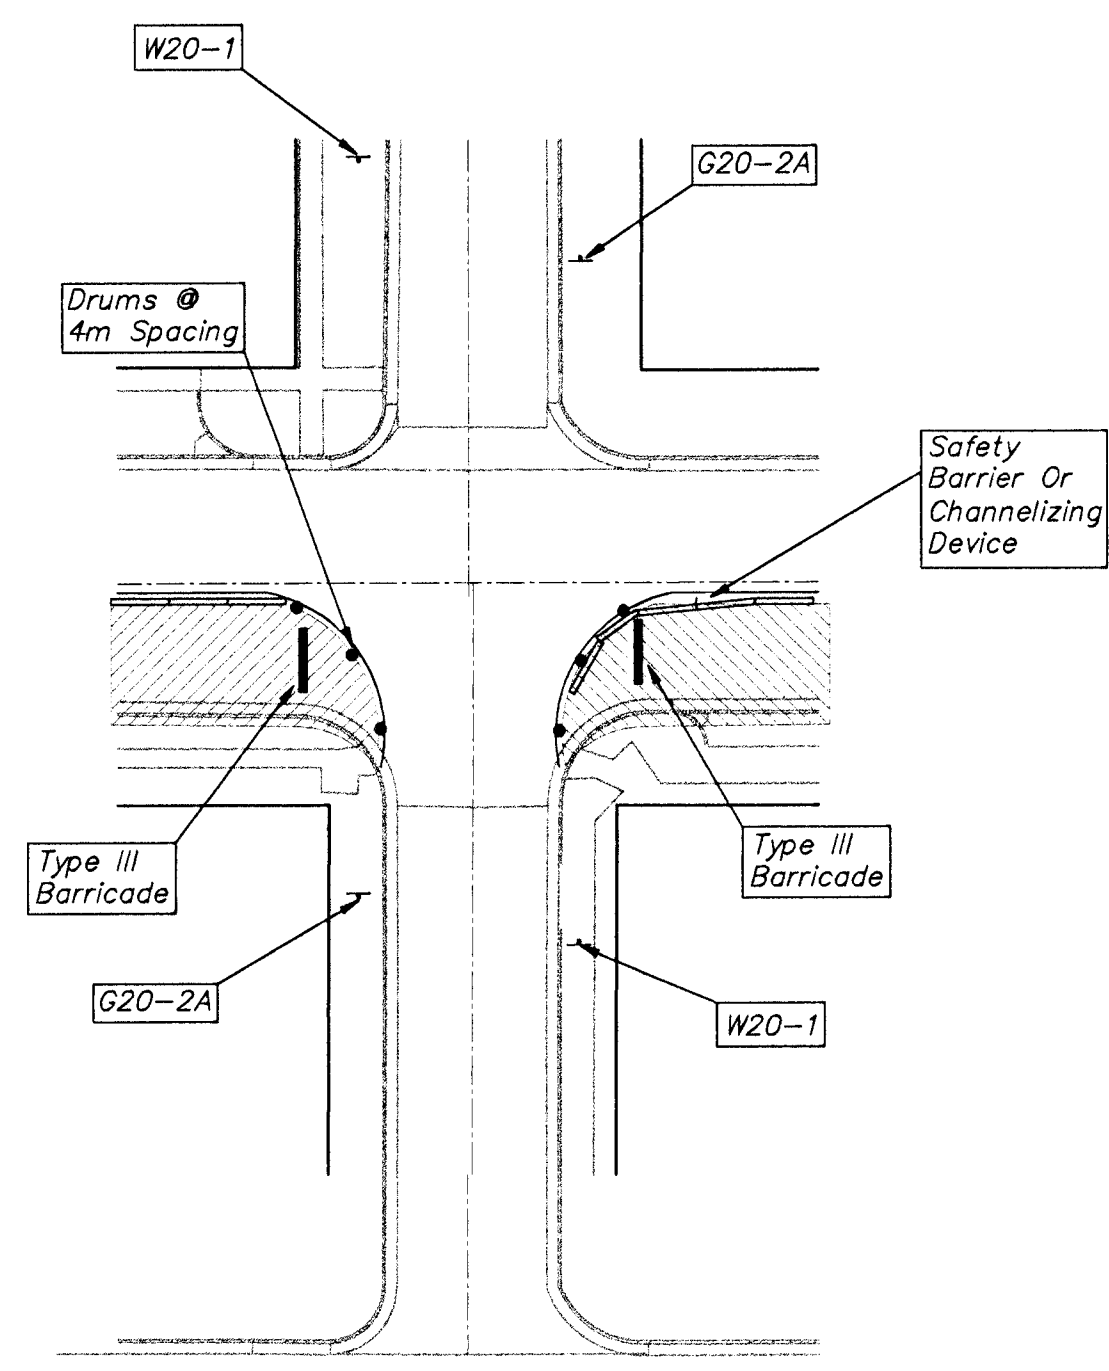

Typical Side Road Open

