



FHWA REGION NO.	STATE	PROJECT NO.	FISCAL YEAR	SHEET NO.	TOTAL SHEETS
7	KANSAS	87N-0094-01	1998	167	202

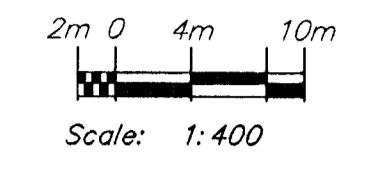

LEGEND	
	Work Area
	Median Removal w/ Temporary Pavement
	Drum or Tubular Marker
	Conc Safety Barrier (Type I)
	Type III Barricade
	Traffic Flow Pattern

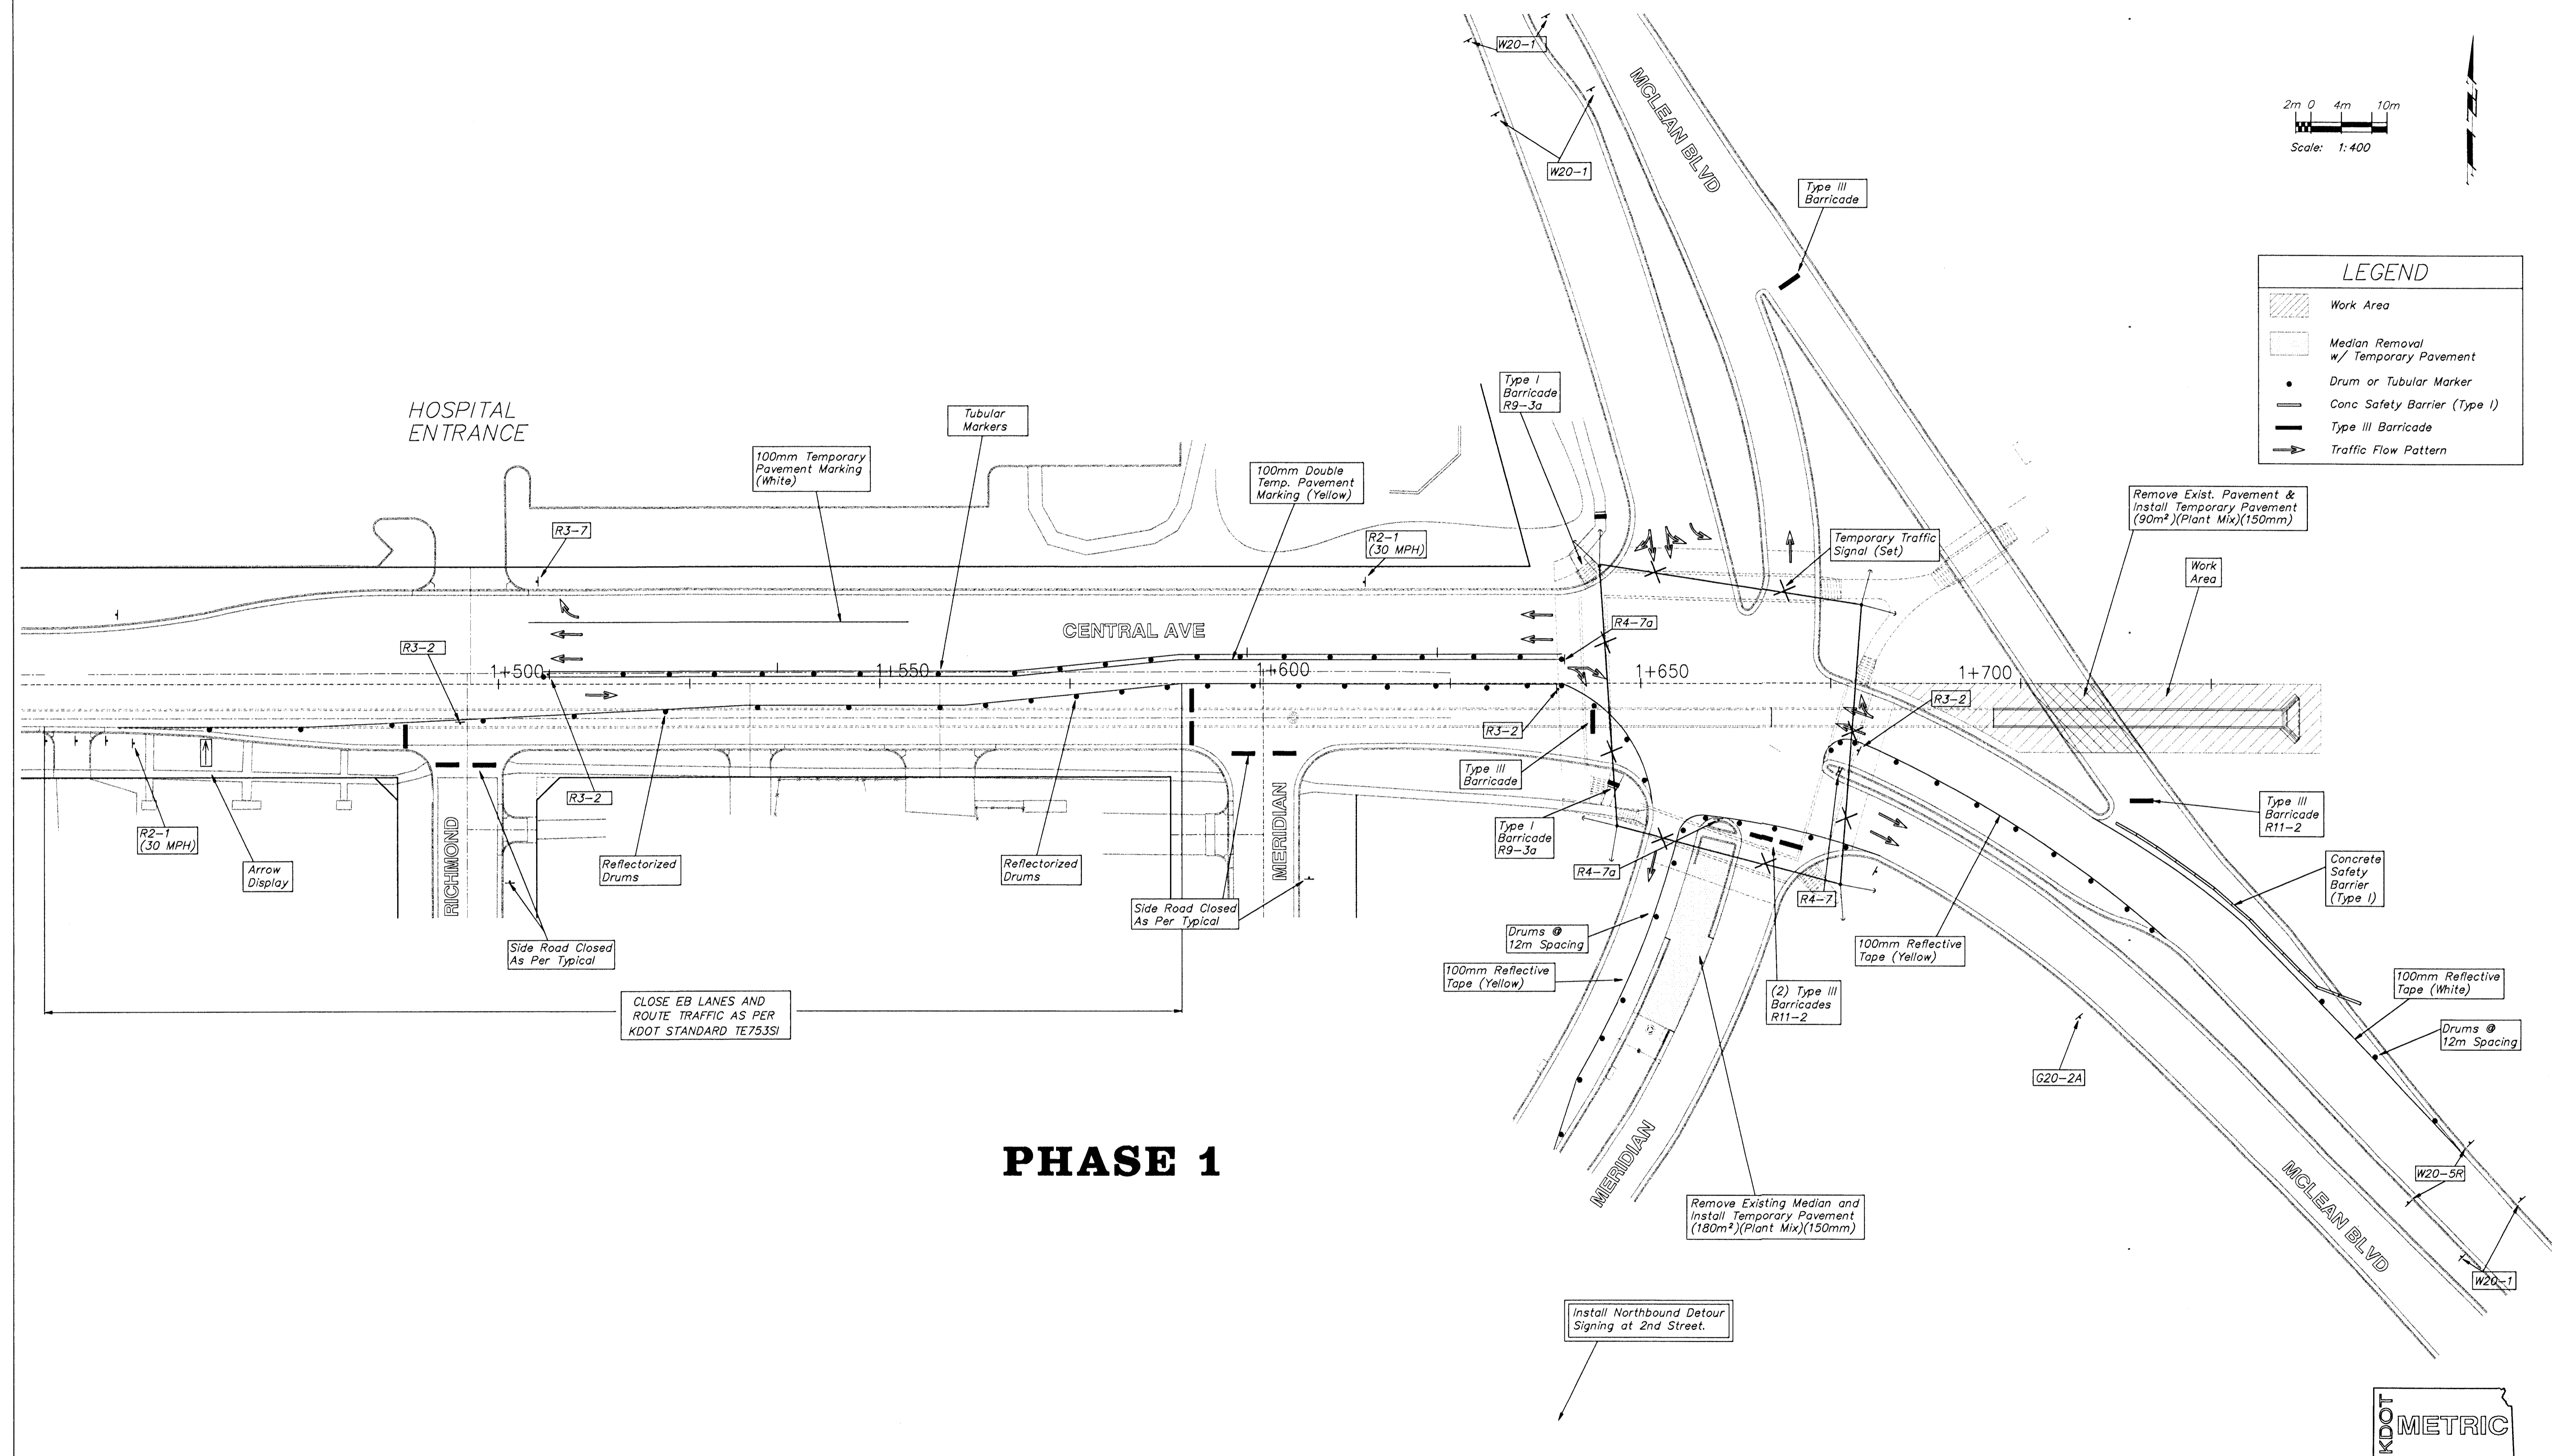

CLOSE EB LANES AND ROUTE TRAFFIC AS PER KDOT STANDARD 1E753SI

# PHASE 1

PROJECT NUMBER <b>472-82908</b>					PROJ NUMBER 98-05-E026
DESIGN JFB	DRAWN AZIERE	APPROVED JFB	DATE NOV 98	SCALE NOTED	DIRECTOR CENTZOO
					CHECK NAME CONSEQIB

**CENTRAL & MCLEAN INTERSECTION  
TRAFFIC CONTROL**

**BAUGHMAN COMPANY P.A.**  
ENGINEERING, SURVEYING, & PLANNING  
318-262-7271 • 315 ELLIS • WICHITA, KANSAS 67211