


FHWA REGION NO.	STATE	PROJECT NO.	FISCAL YEAR	SHEET NO.	TOTAL SHEETS
7	KANSAS	87N-0094-01	1998	170	202

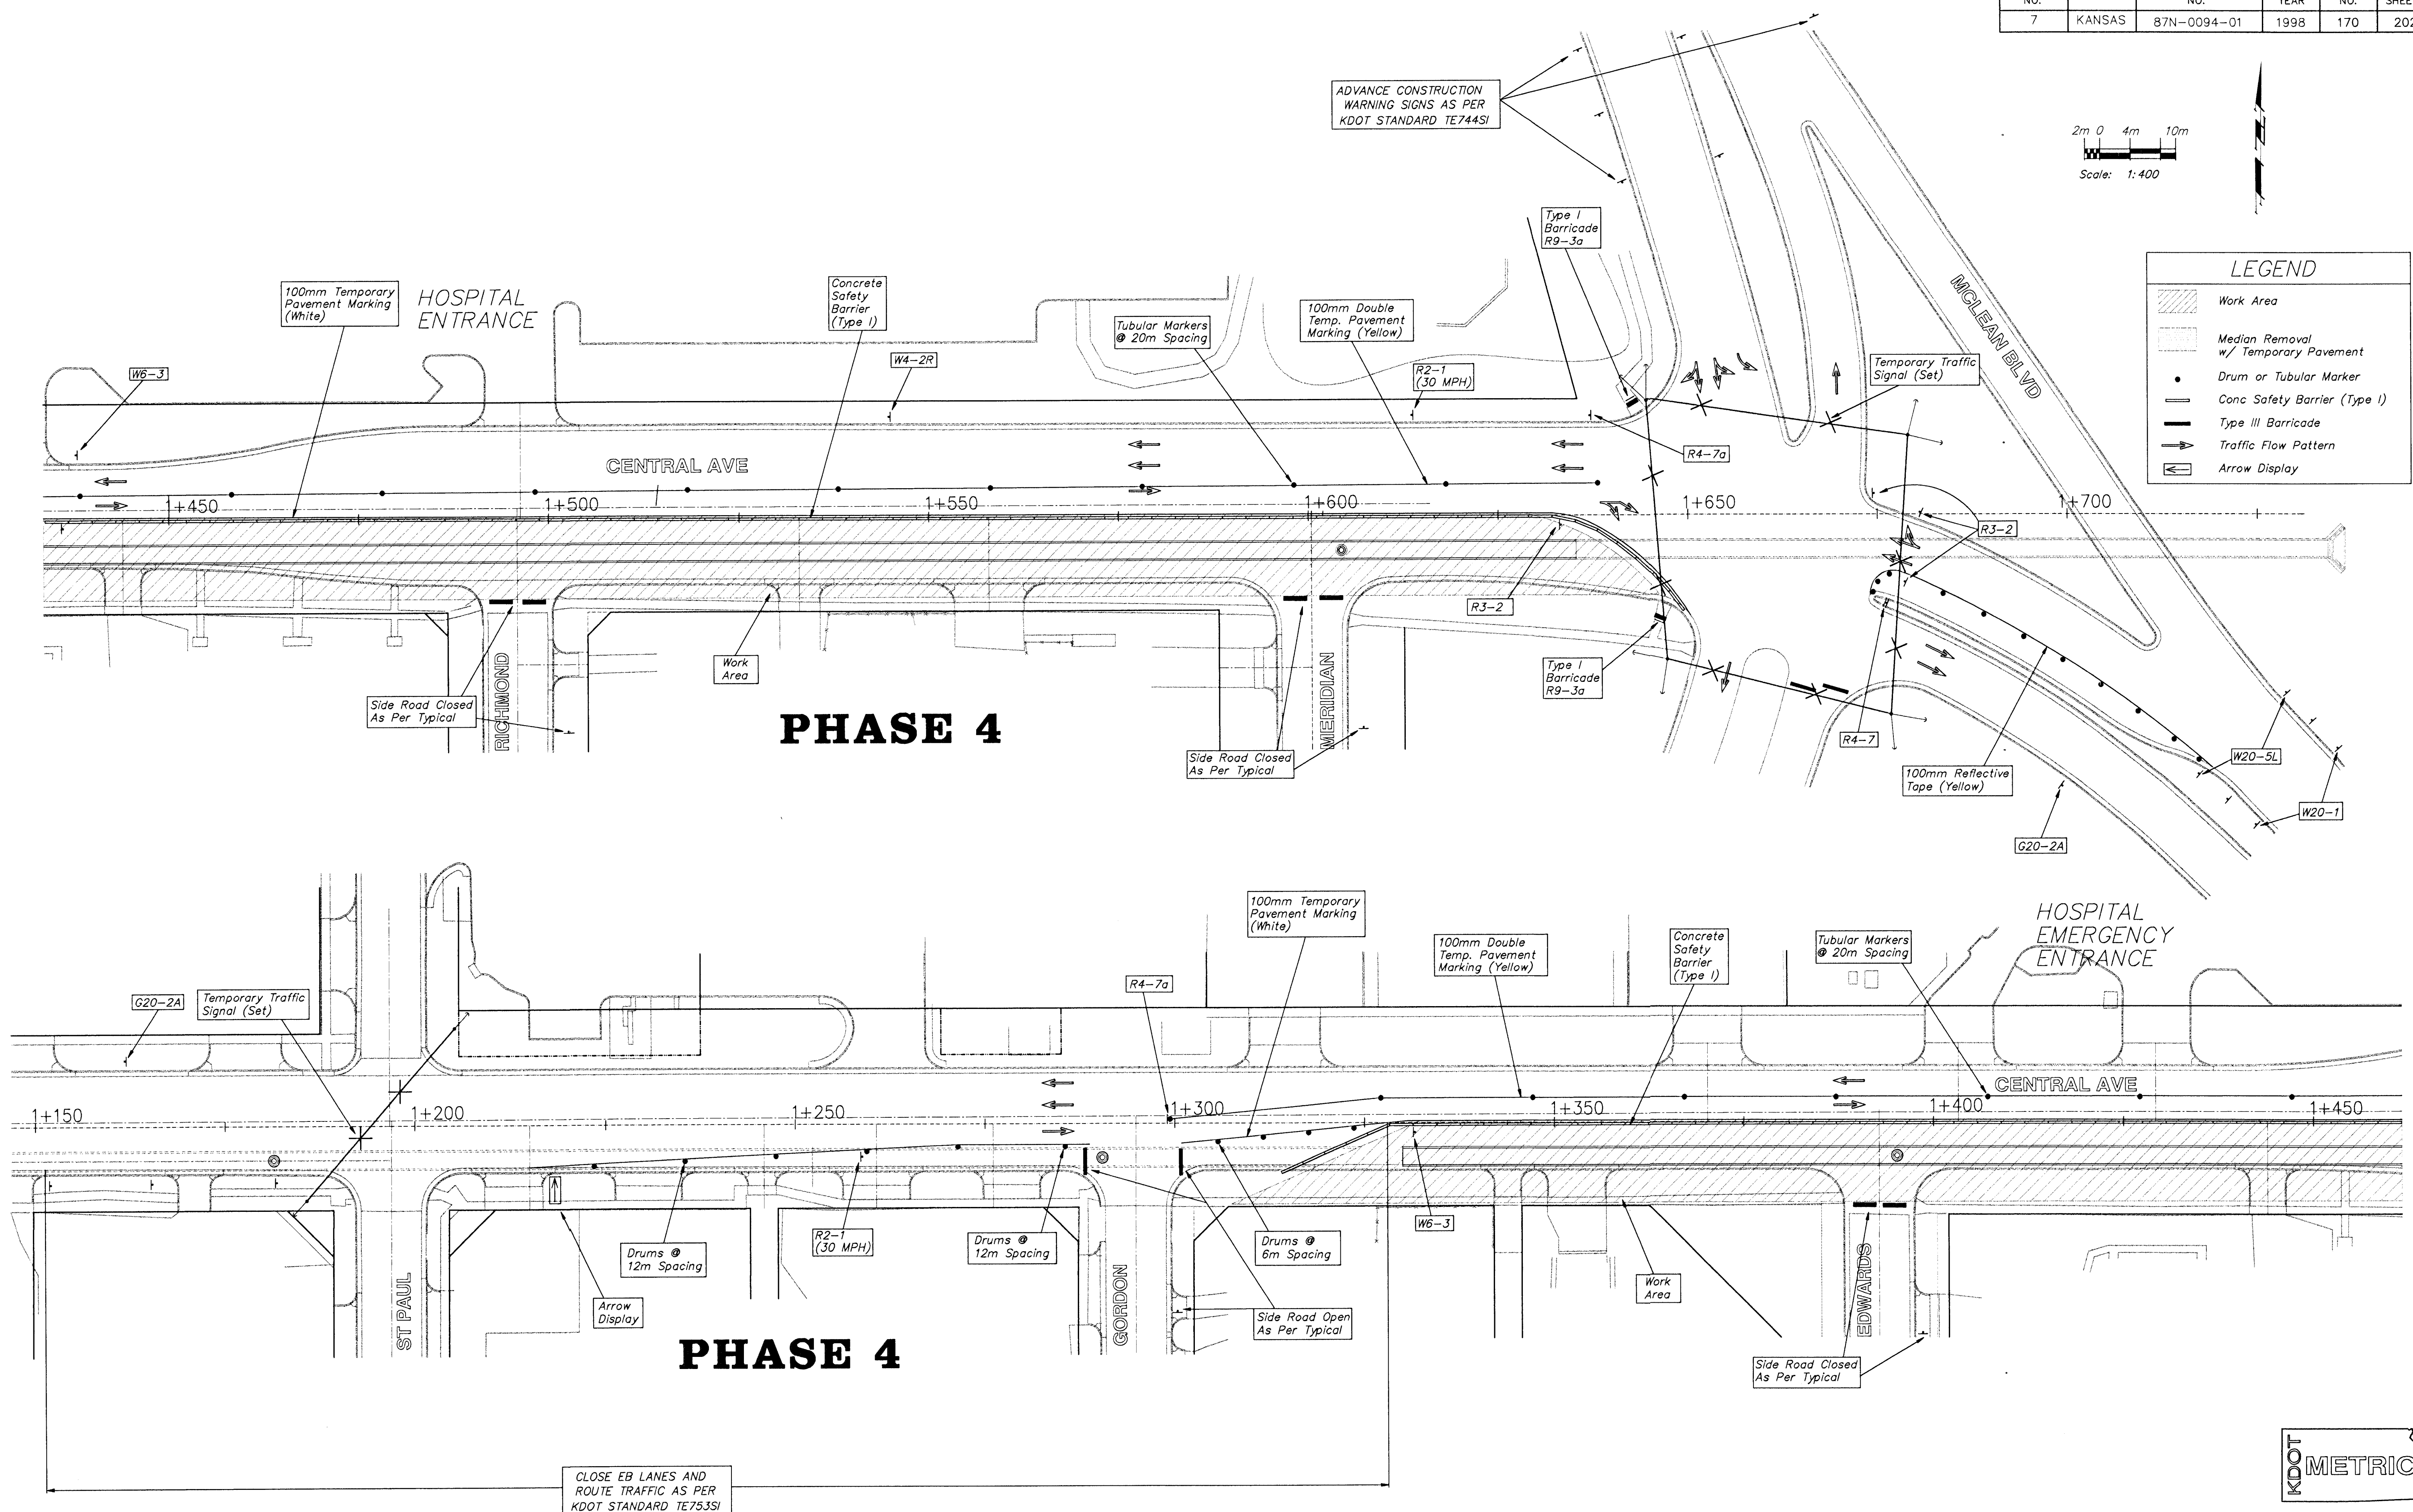

CLOSE EB LANES AND
ROUTE TRAFFIC AS PER
KDOT STANDARD TE753SI



PROJECT NUMBER 472-82908				
DESIGN JFB	DRAWN AZIERE	APPROVED JFB	DATE NOV 98	SCALE NOTED

PROJ. NUMBER 95-05-E028 DIRECTOR CENTZOO SHEET NAME CONSEQ4
--

CENTRAL AVENUE
TRAFFIC CONTROL

BAUGHMAN COMPANY P.A.
ENGINEERING, SURVEYING, & PLANNING
316-262-7271 • 315 ELLIS • WICHITA, KANSAS 67211

SHEET
170
OF
202