


FWHA REGION NO.	STATE	PROJECT NO.	FISCAL YEAR	SHEET NO.	TOTAL SHEETS
7	KANSAS	87N-0094-01	1998	172	202

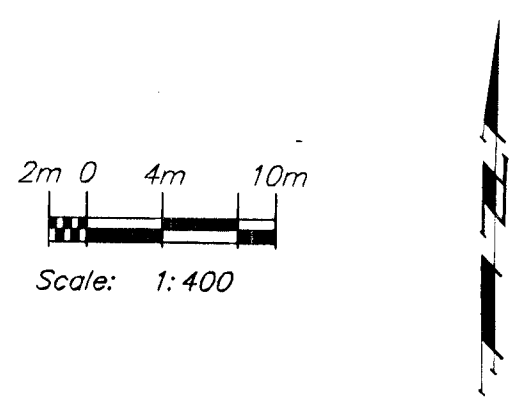

LEGEND

Work Area

Median Removal w/ Temporary Pavement

Temporary Pavement


Drum or Tubular Marker

Traffic Control Barrier (Type I)


Type III Barricade

Arrow Display

Traffic Flow Pattern

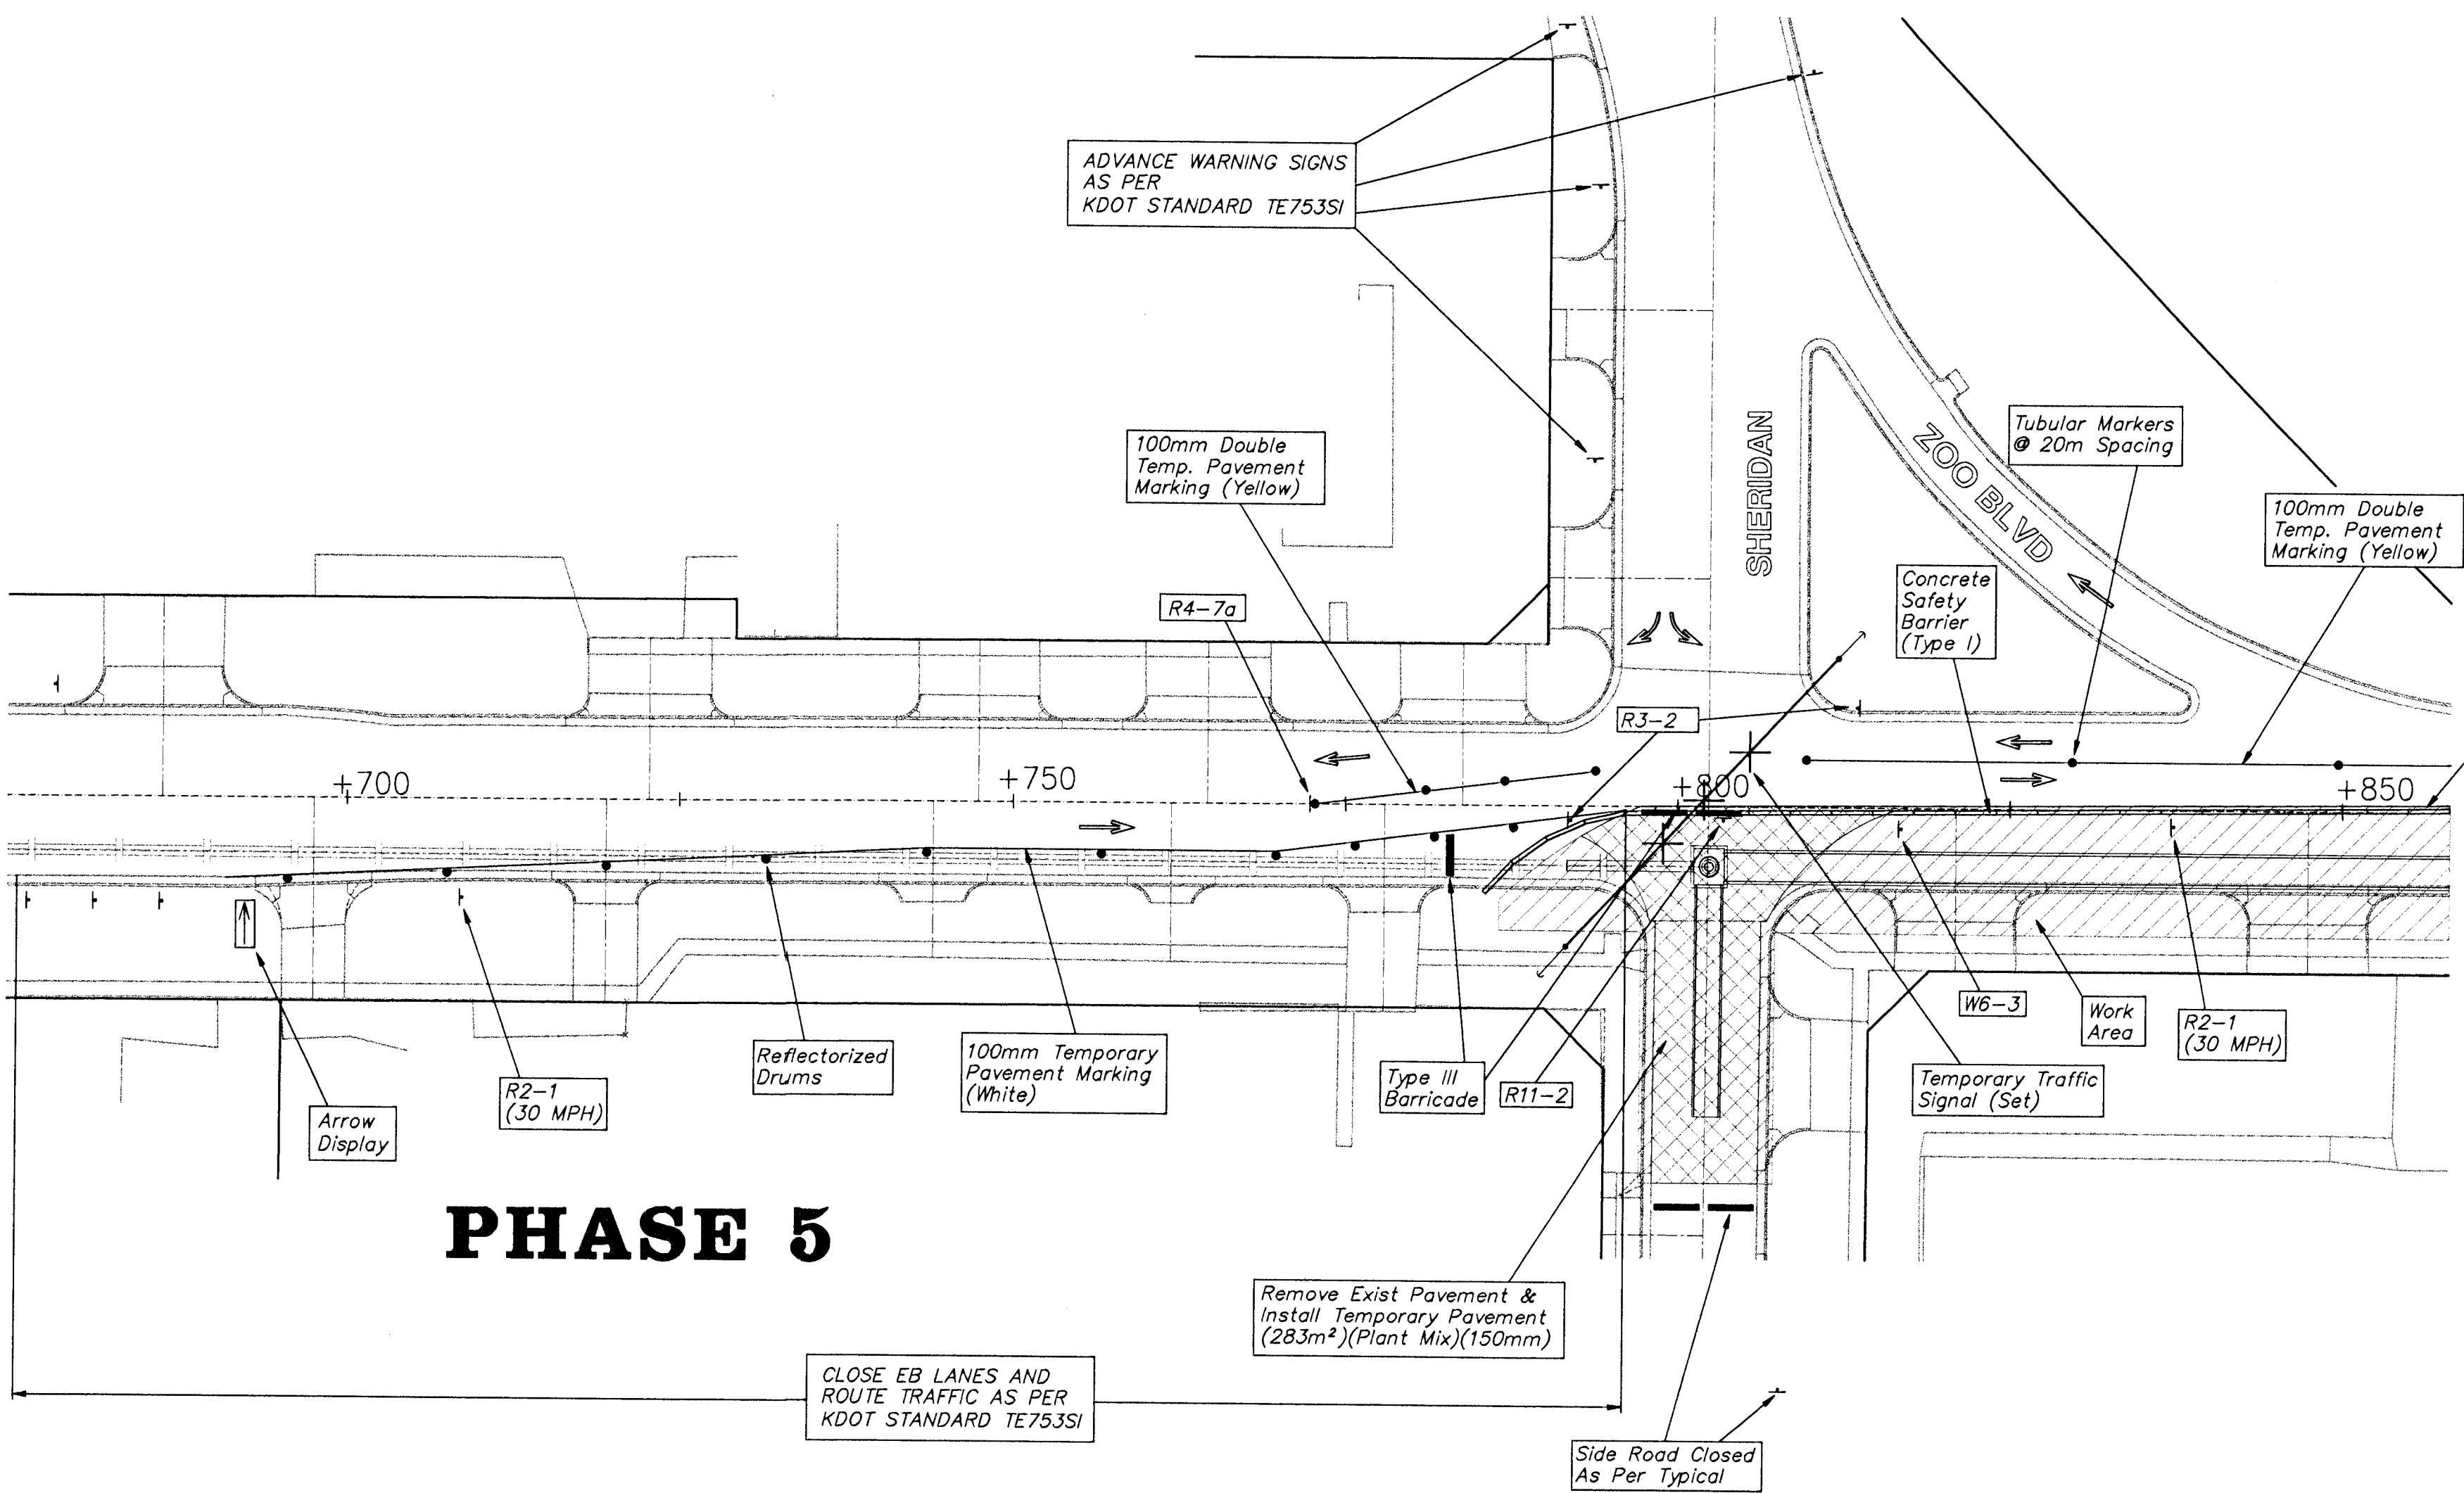

PHASE 5

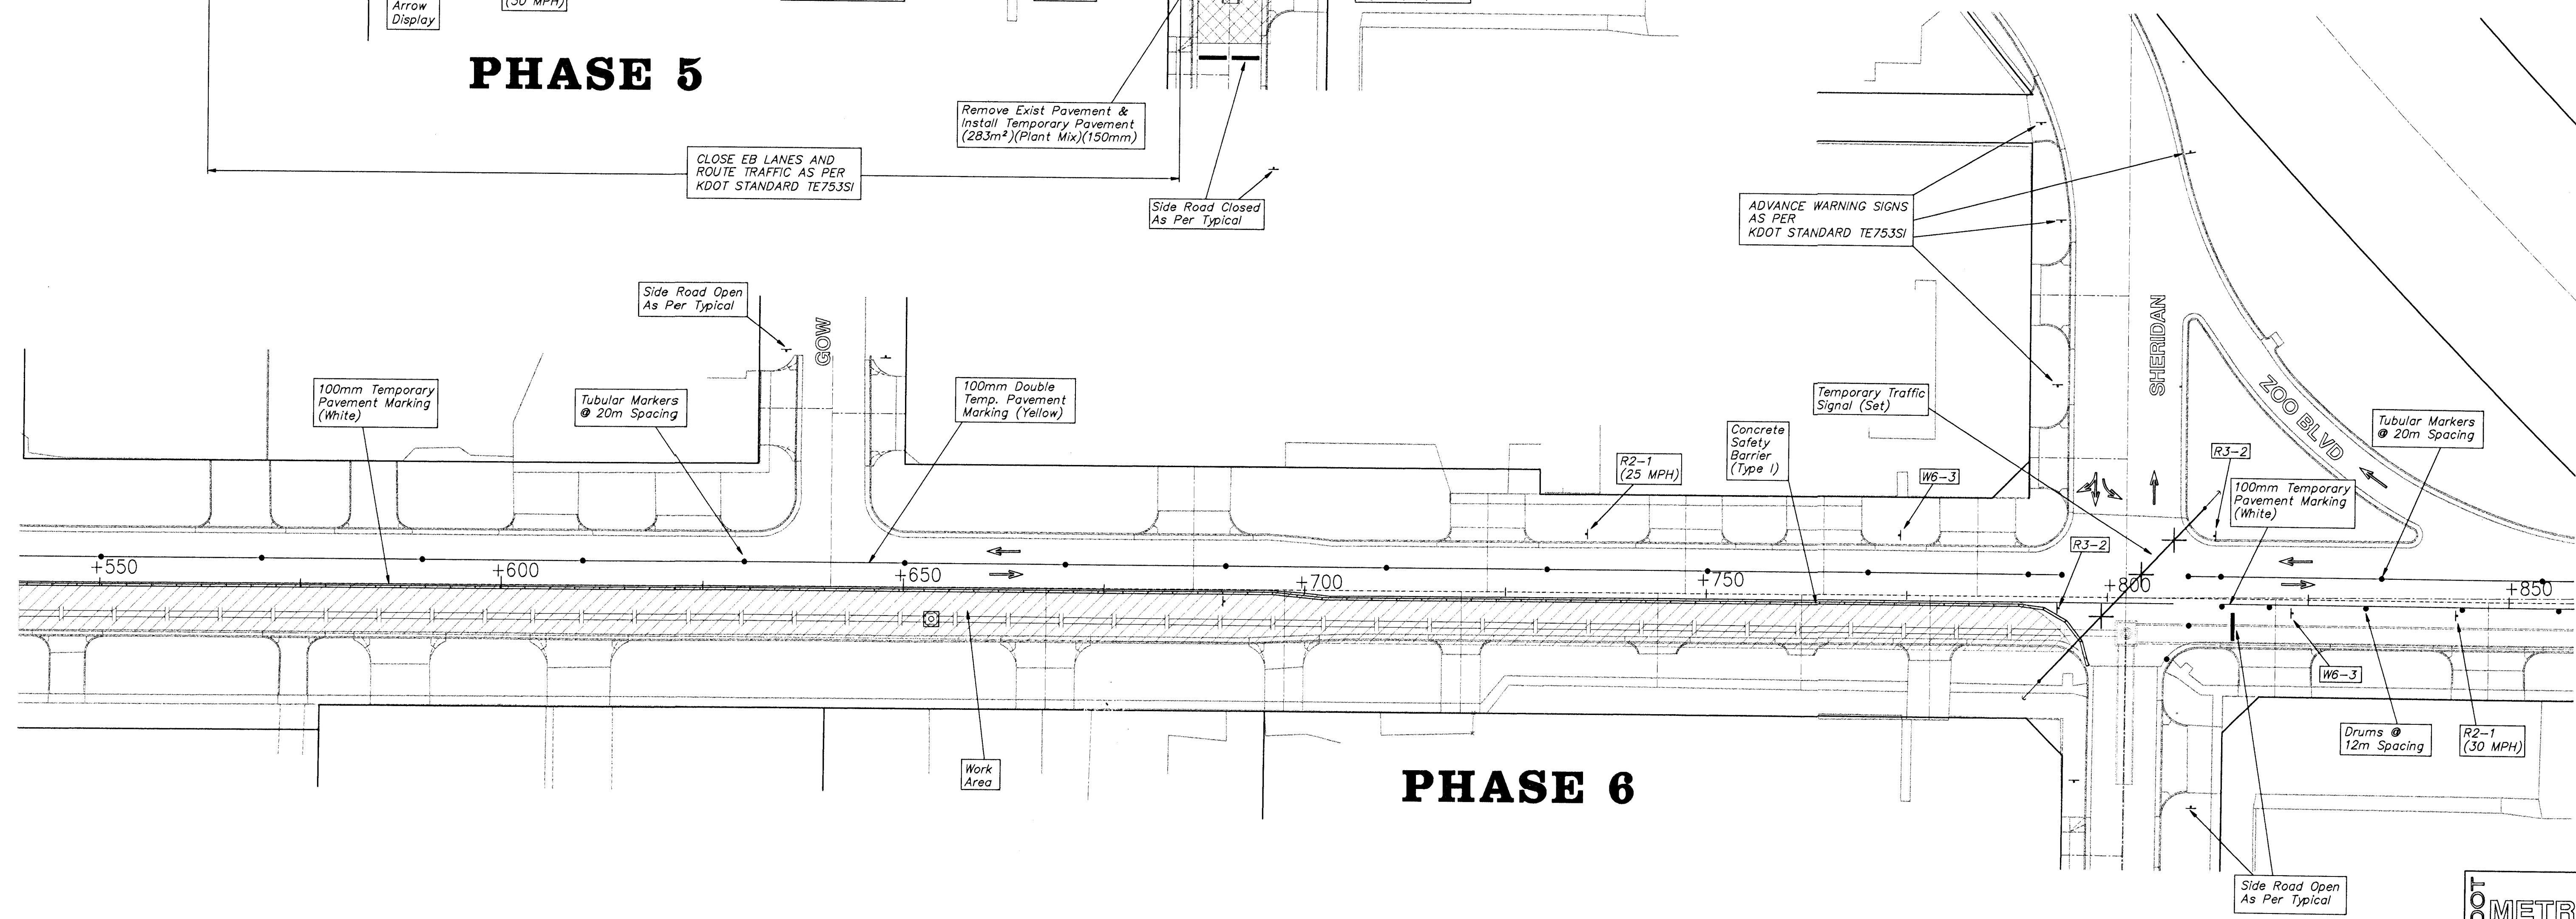

PHASE 6

