



LEGEND

- Work Area
- Temporary Pavement
- Drum or Tubular Marker
- Traffic Control Barrier (Type I)
- Type III Barricade
- Arrow Display
- Traffic Flow Pattern

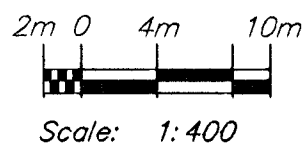

FHWA REGION NO.	STATE	PROJECT NO.	FISCAL YEAR	SHEET NO.	TOTAL SHEETS
7	KANSAS	87N-0094-01	1998	173	202

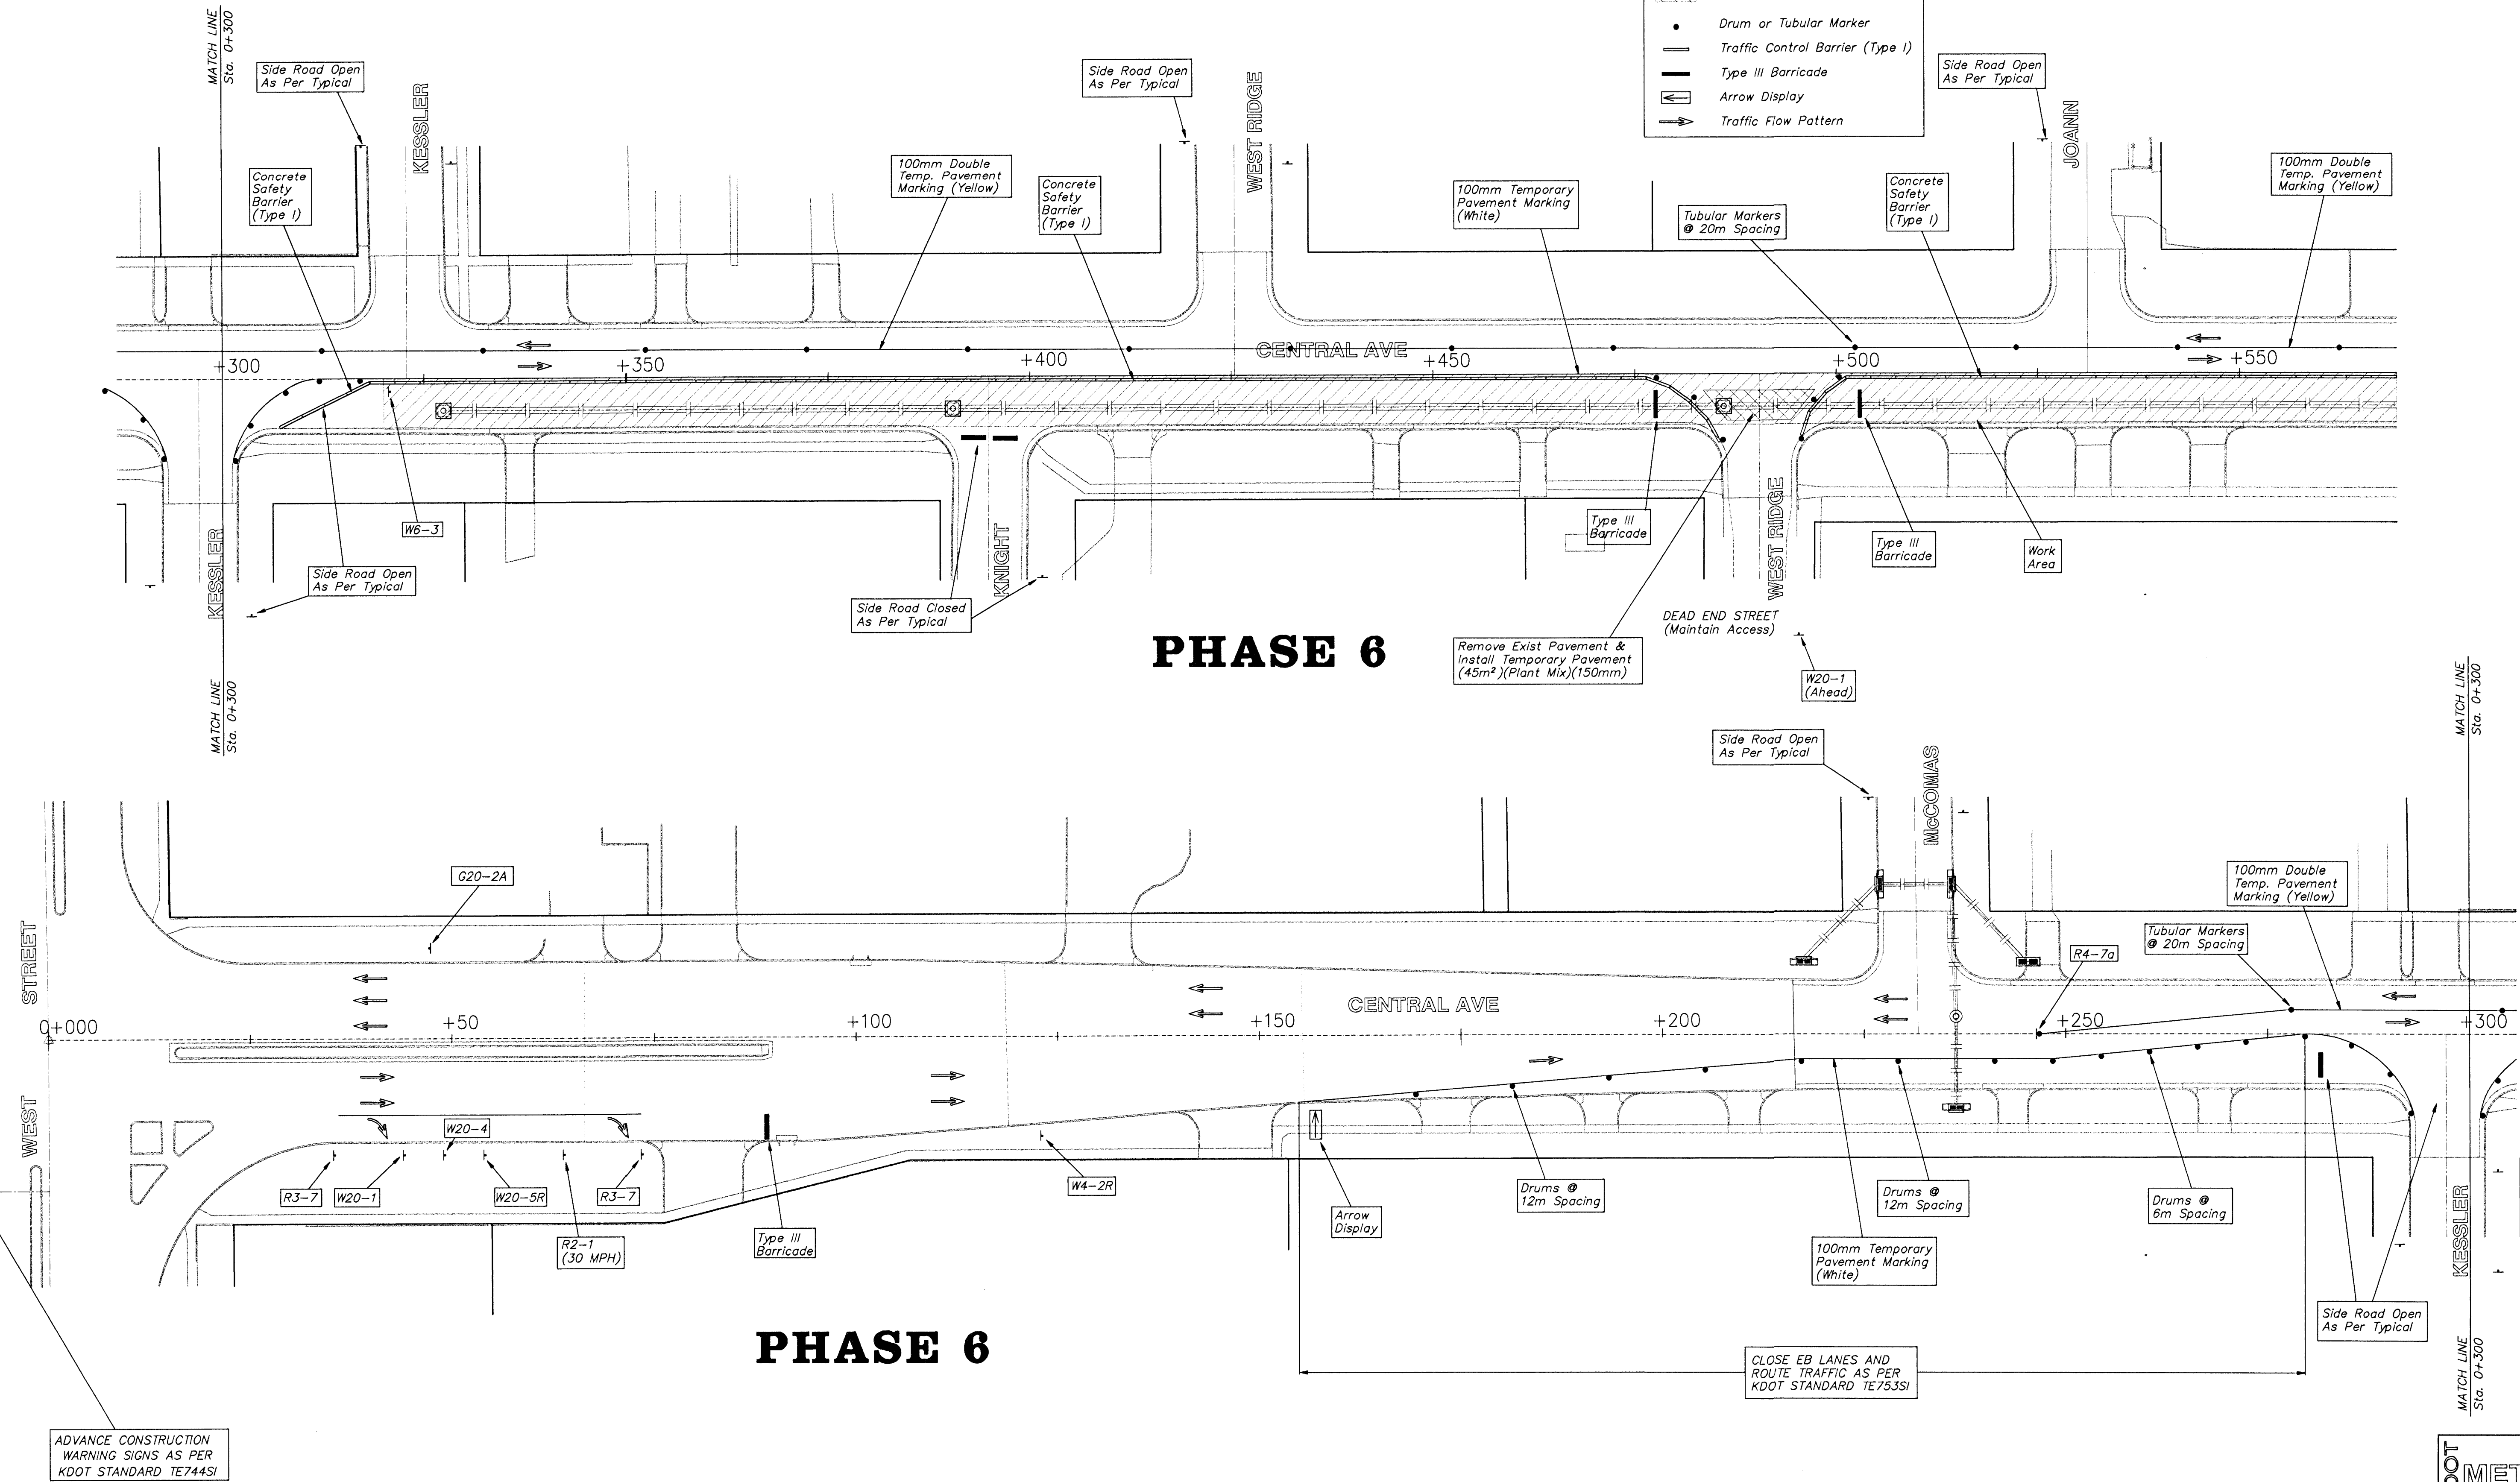

PROJECT NUMBER 472-82906					PROJ NUMBER 95 05 E026
DESIGN JFB	DRAWN AZIERE	APPROVED JFB	DATE NOV 98	SCALE NOTED	DIRECTOR CENTZOO
					SHEET NAME CONSEQ7

CENTRAL AVENUE

TRAFFIC CONTROL

BAUGHMAN COMPANY P.A.

ENGINEERING, SURVEYING, & PLANNING

316-262-7271 • 315 ELLIS • WICHITA, KANSAS 67211

