


CENTRAL AVENUE


GORDON TO MCLEAN

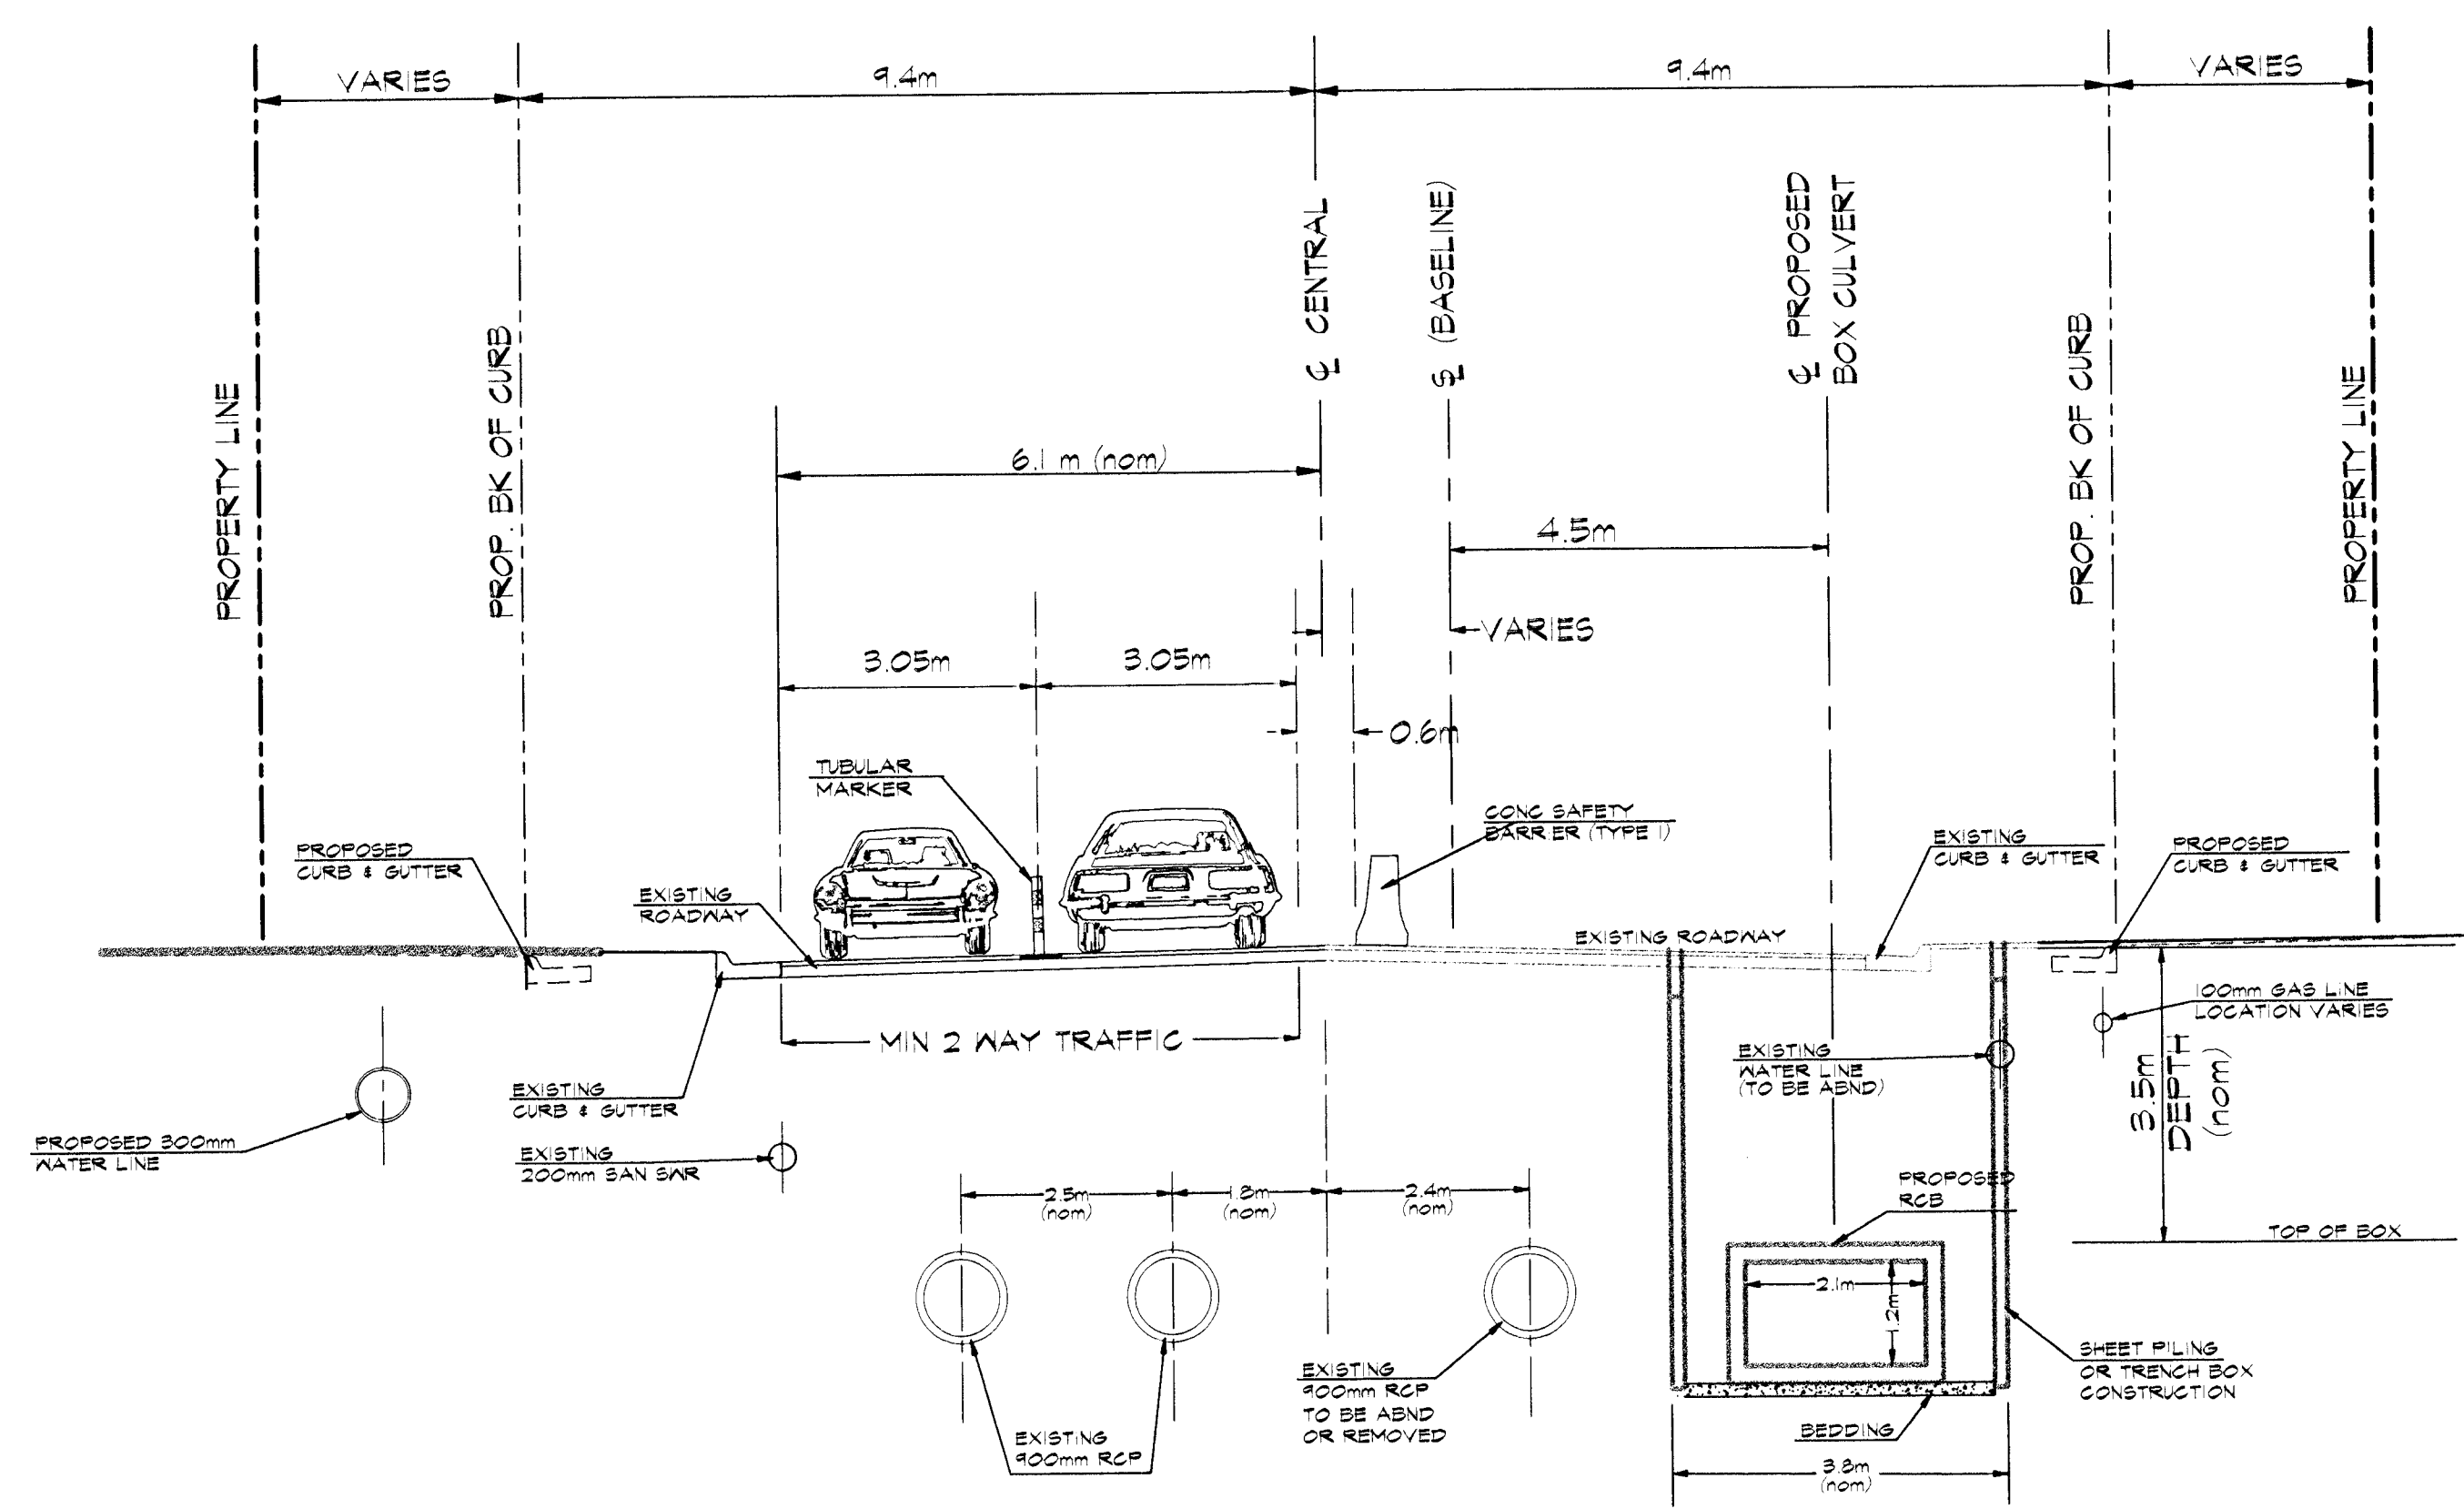

TYP. SECTION

PHASES 2-4

SHERIDAN TO GORDON

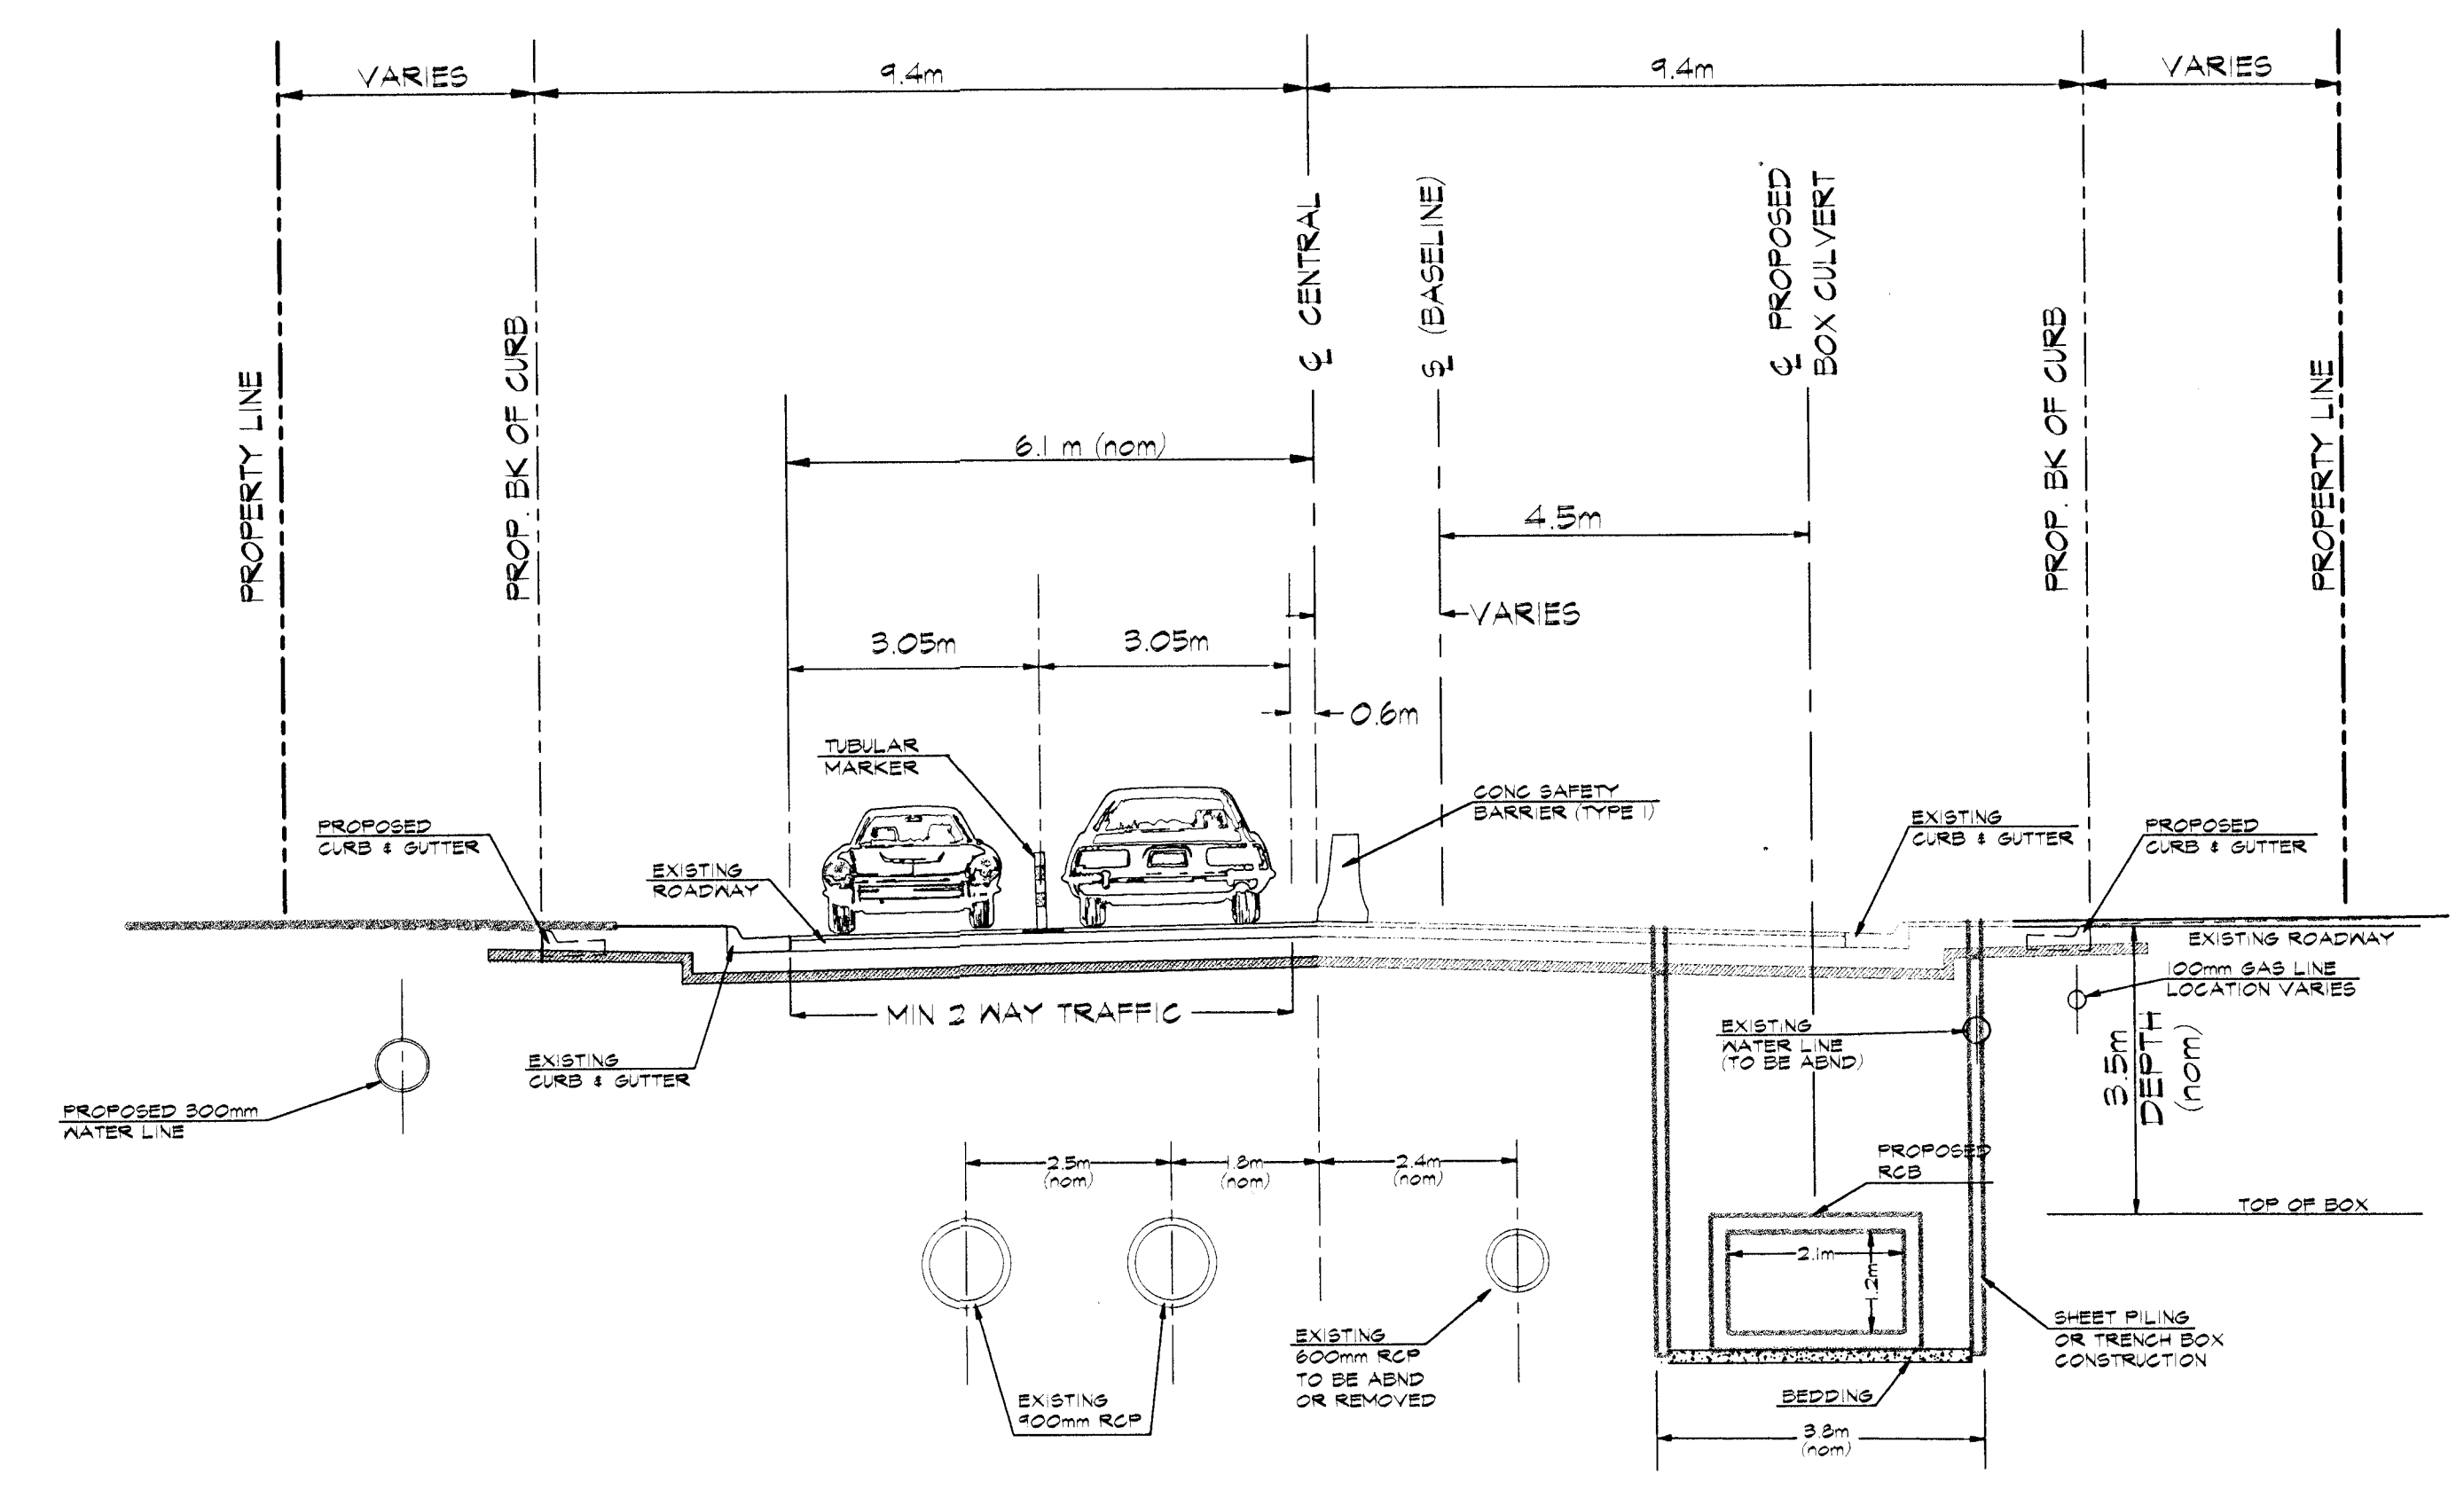

TYP. SECTION

PHASE 5

