


NOTE: CROSS SECTIONS ARE METRIC SCALE

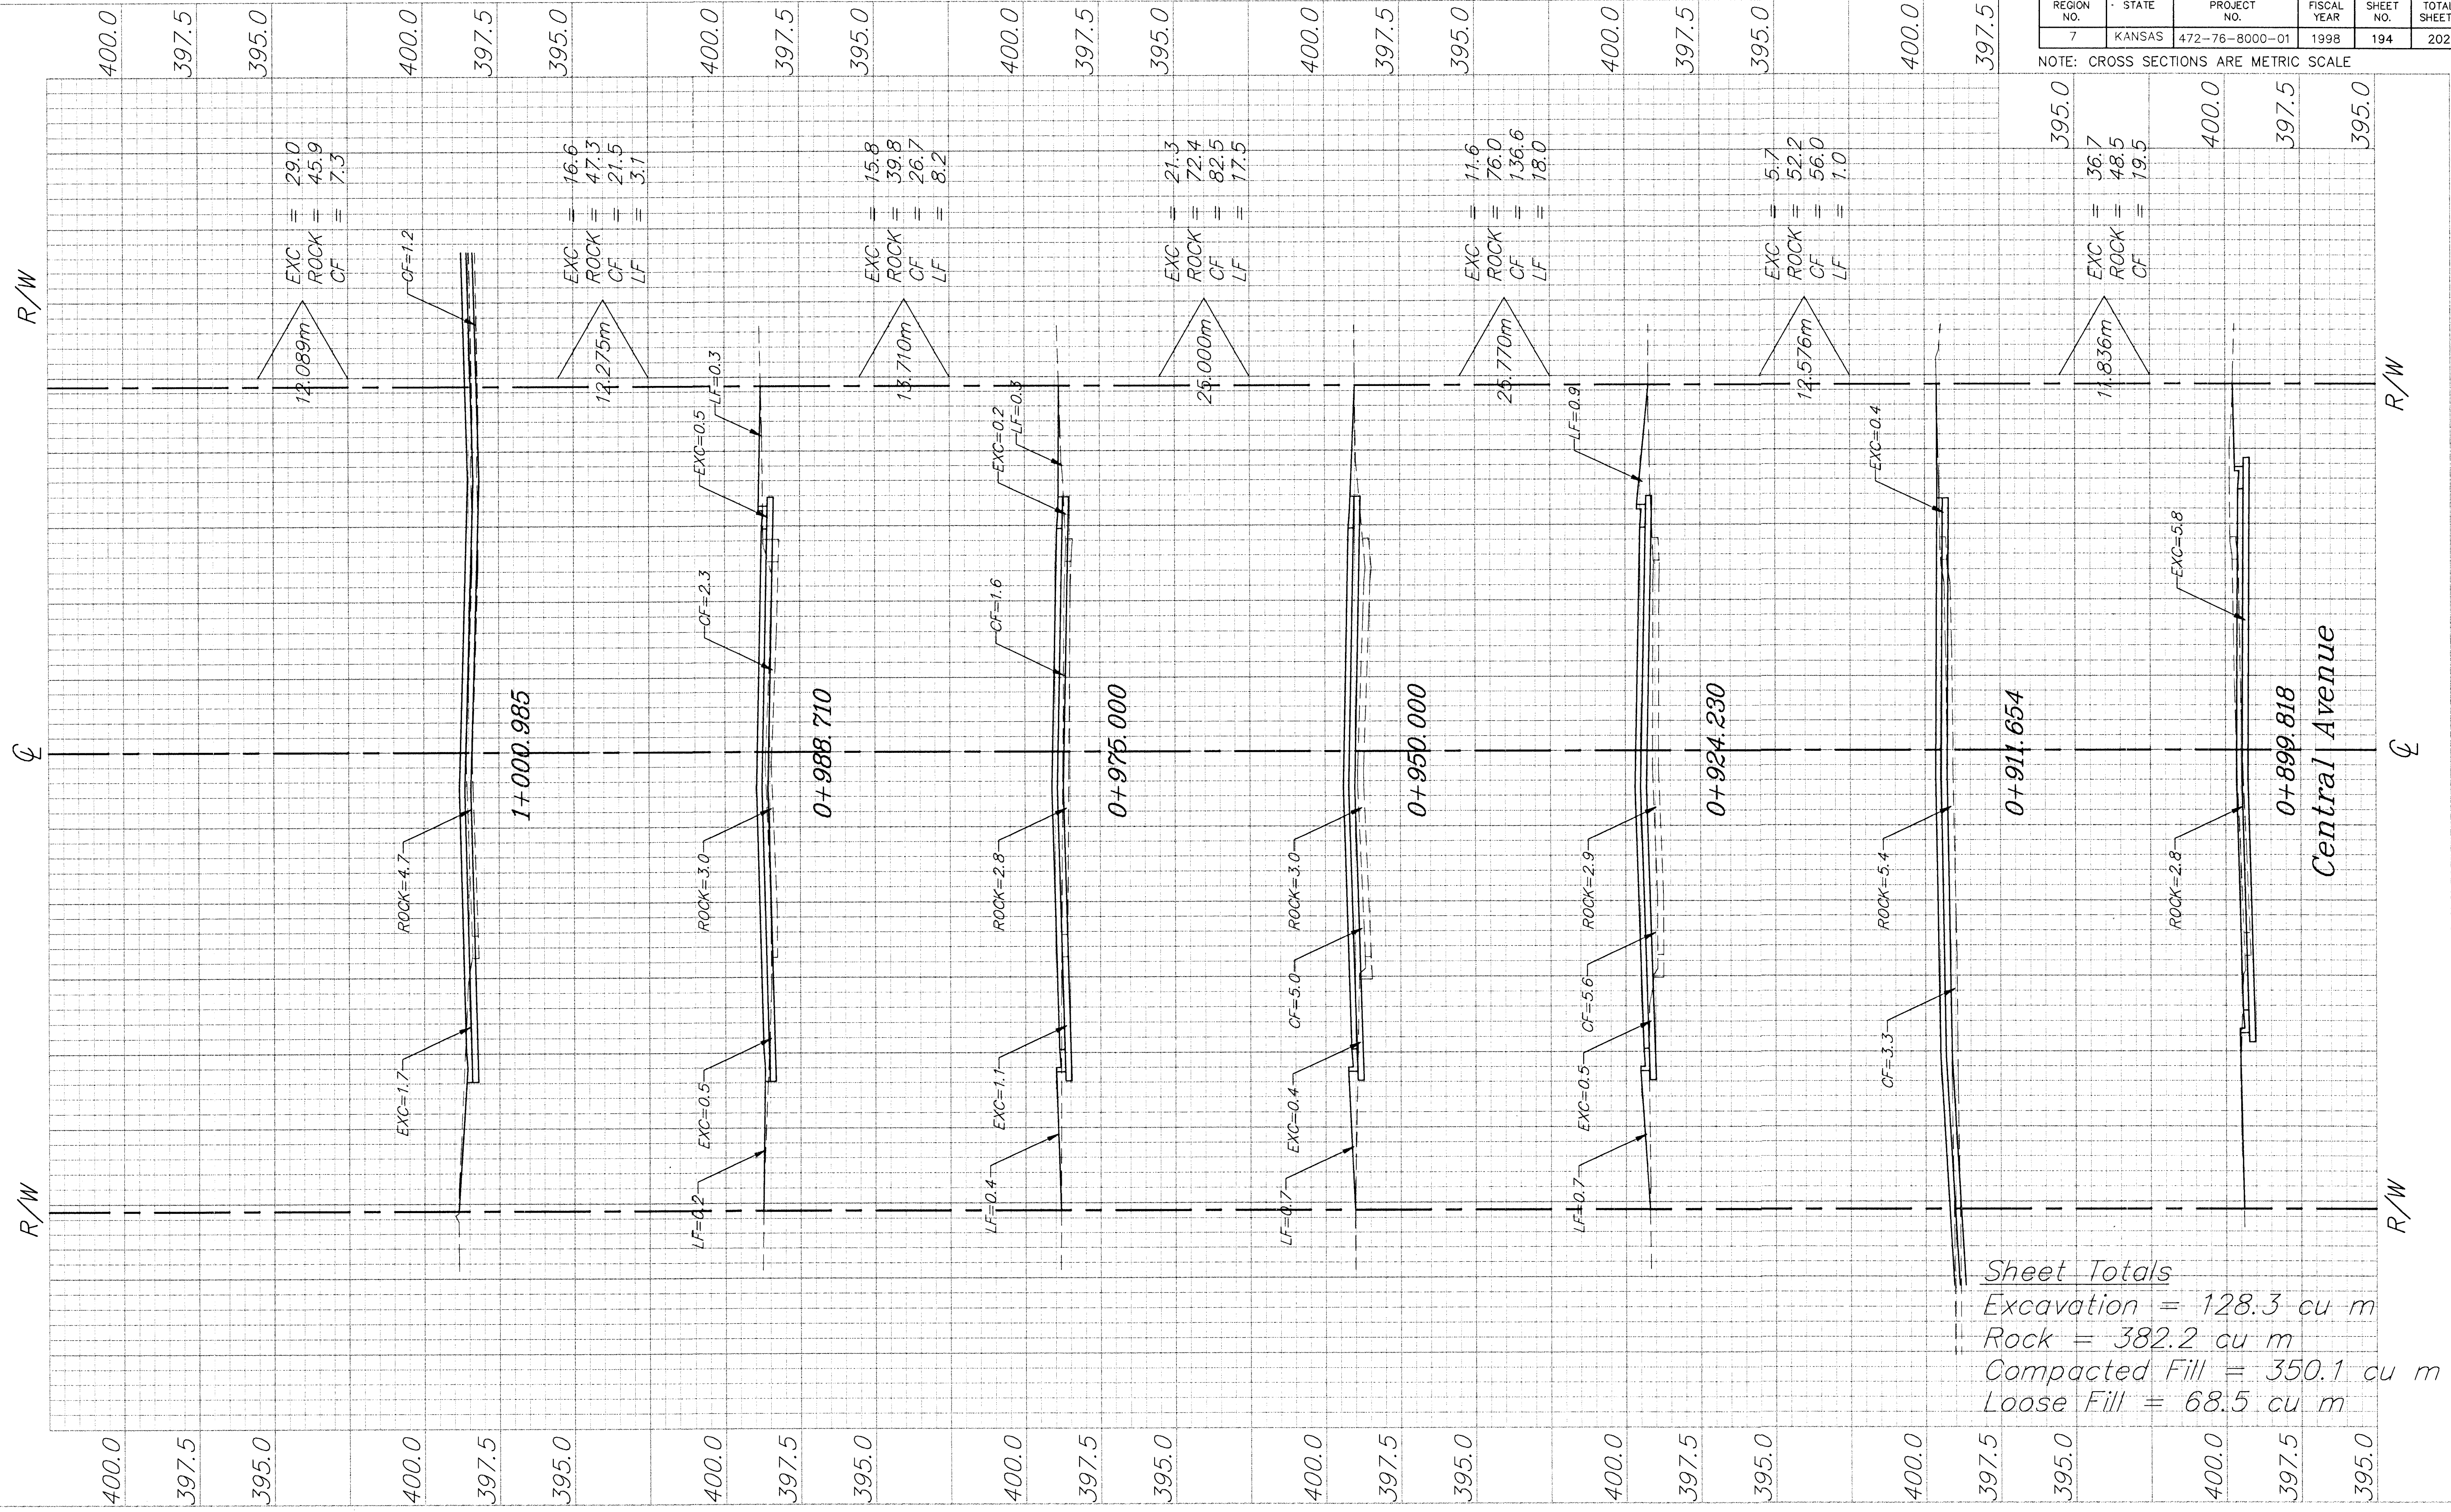

Sheet Totals
Excavation = 128.3 cu m
Rock = 382.2 cu m
Compacted Fill = 350.1 cu m
Loose Fill = 68.5 cu m