


NOTE: CROSS SECTIONS ARE METRIC SCALE

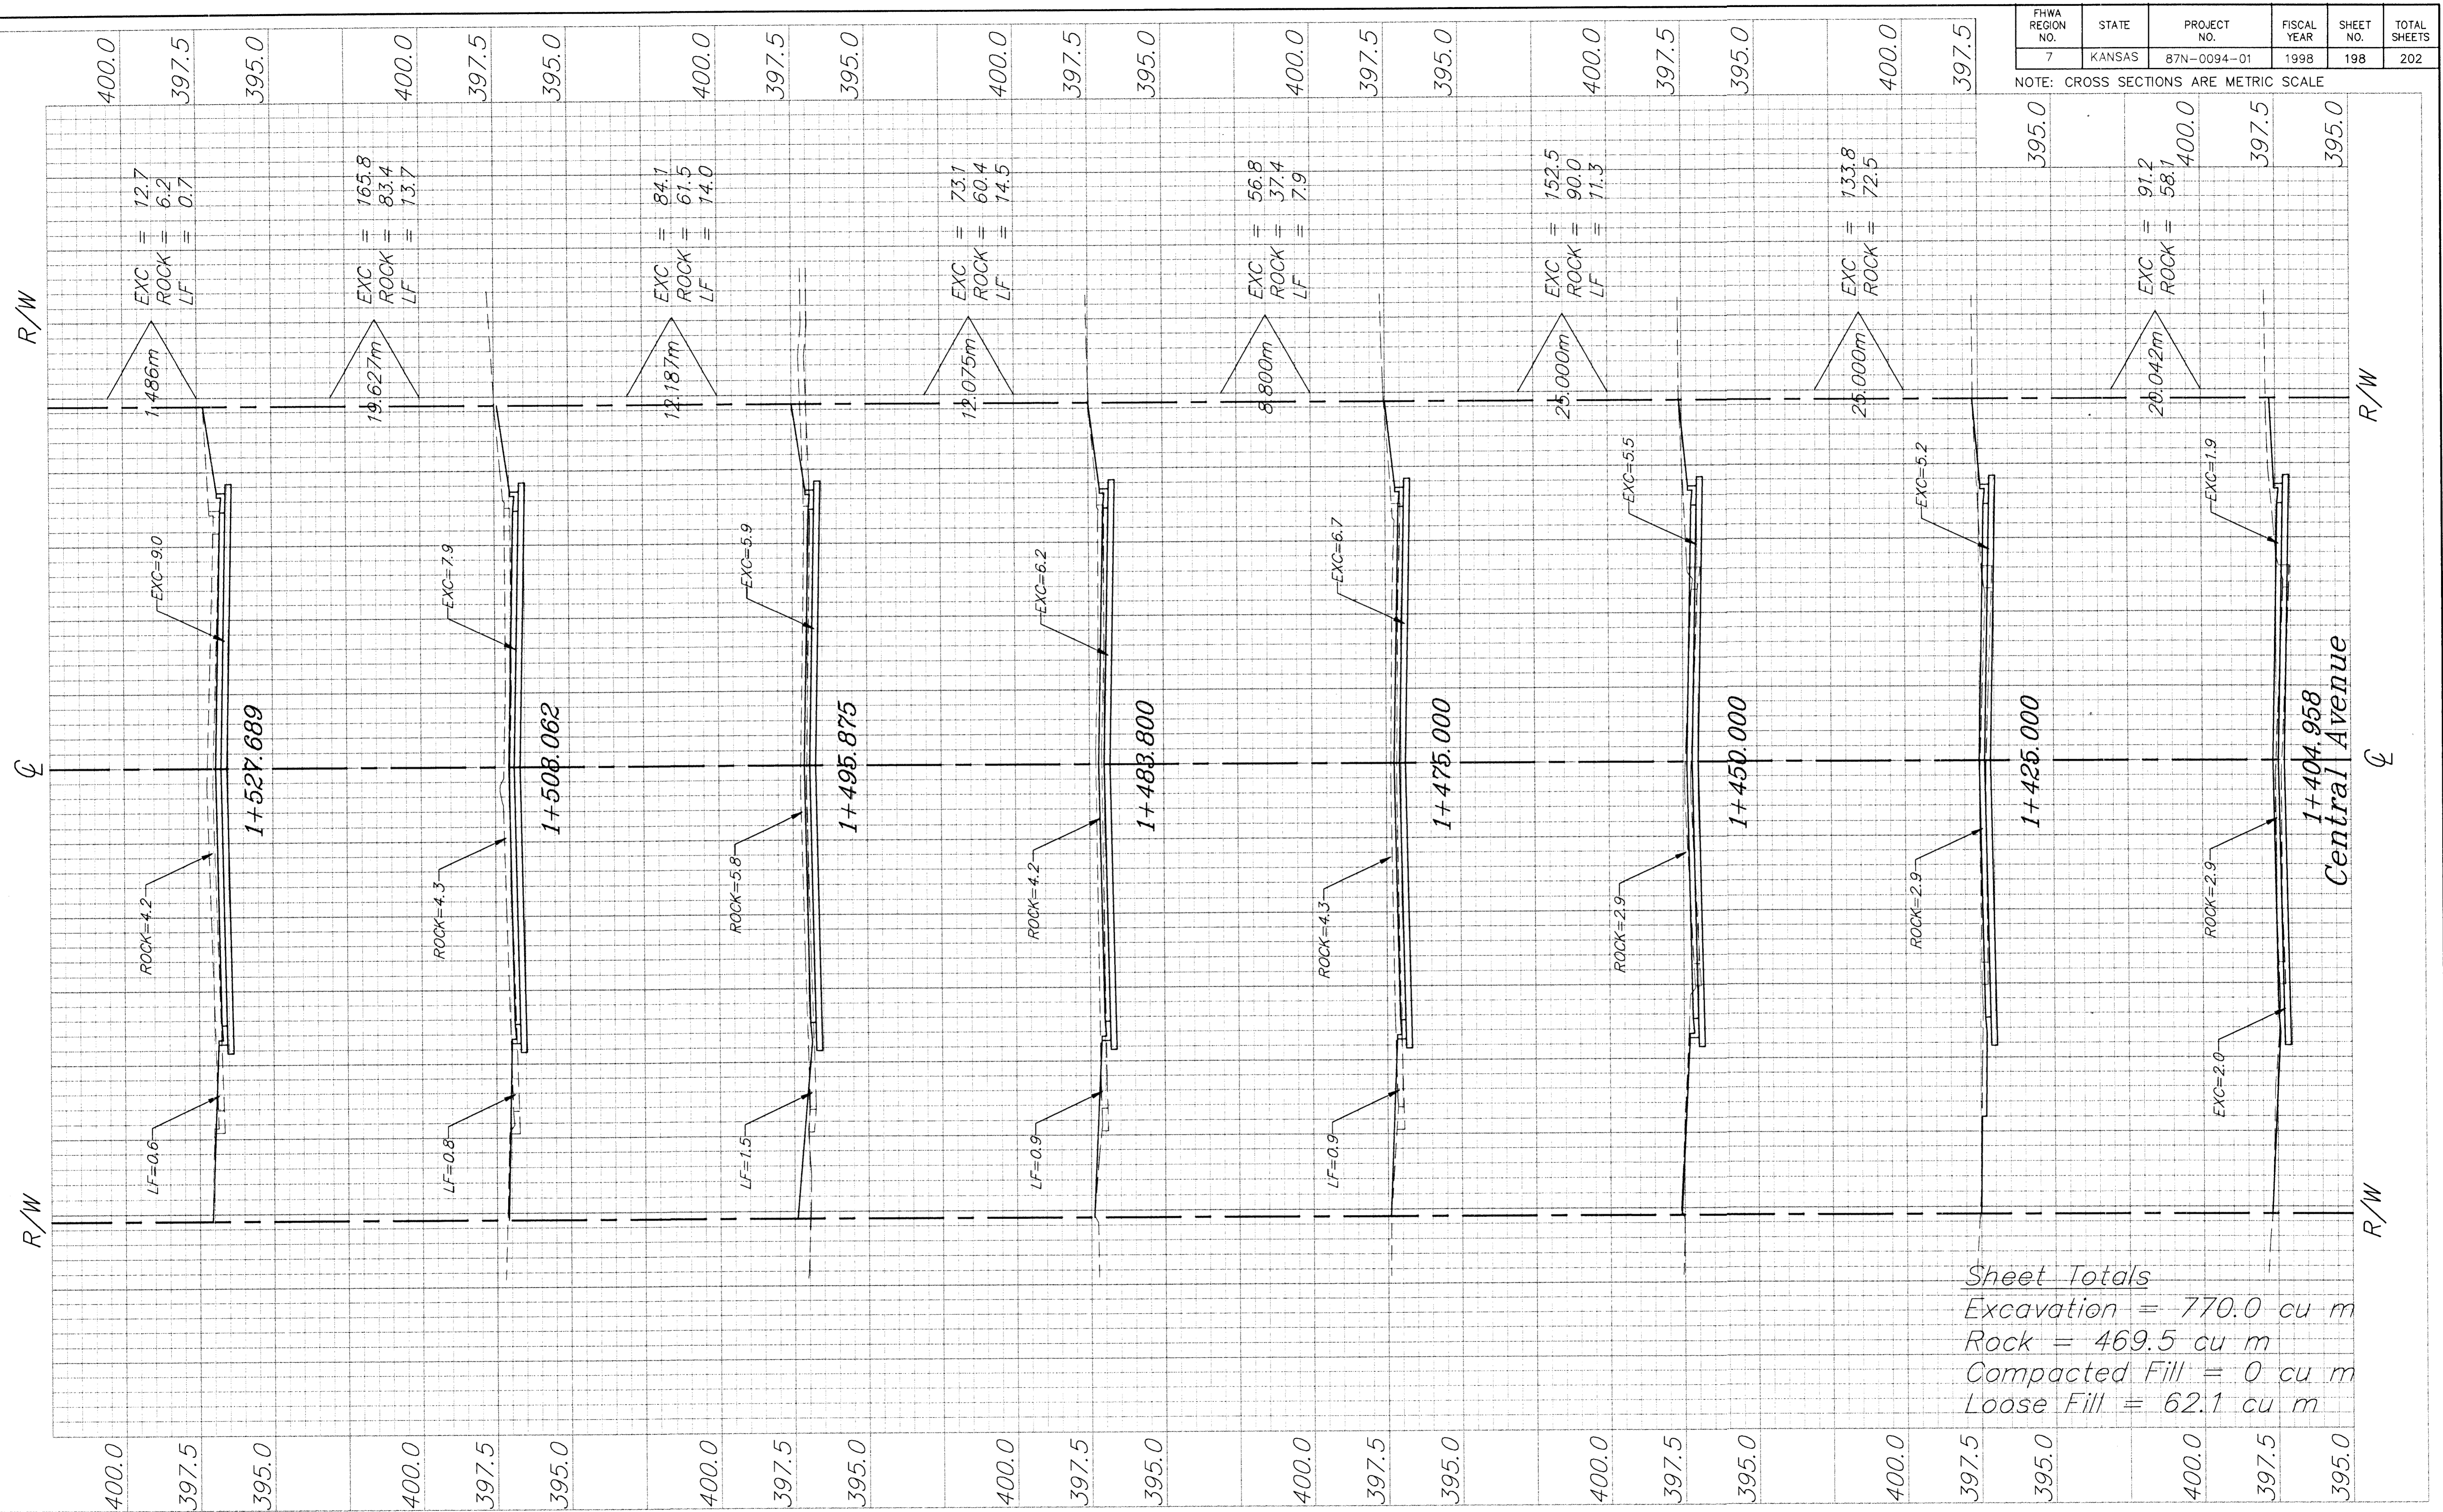

Sheet Totals
 Excavation = 770.0 cu m
 Rock = 469.5 cu m
 Compacted Fill = 0 cu m
 Loose Fill = 62.1 cu m