


NOTE: CROSS SECTIONS ARE METRIC SCALE

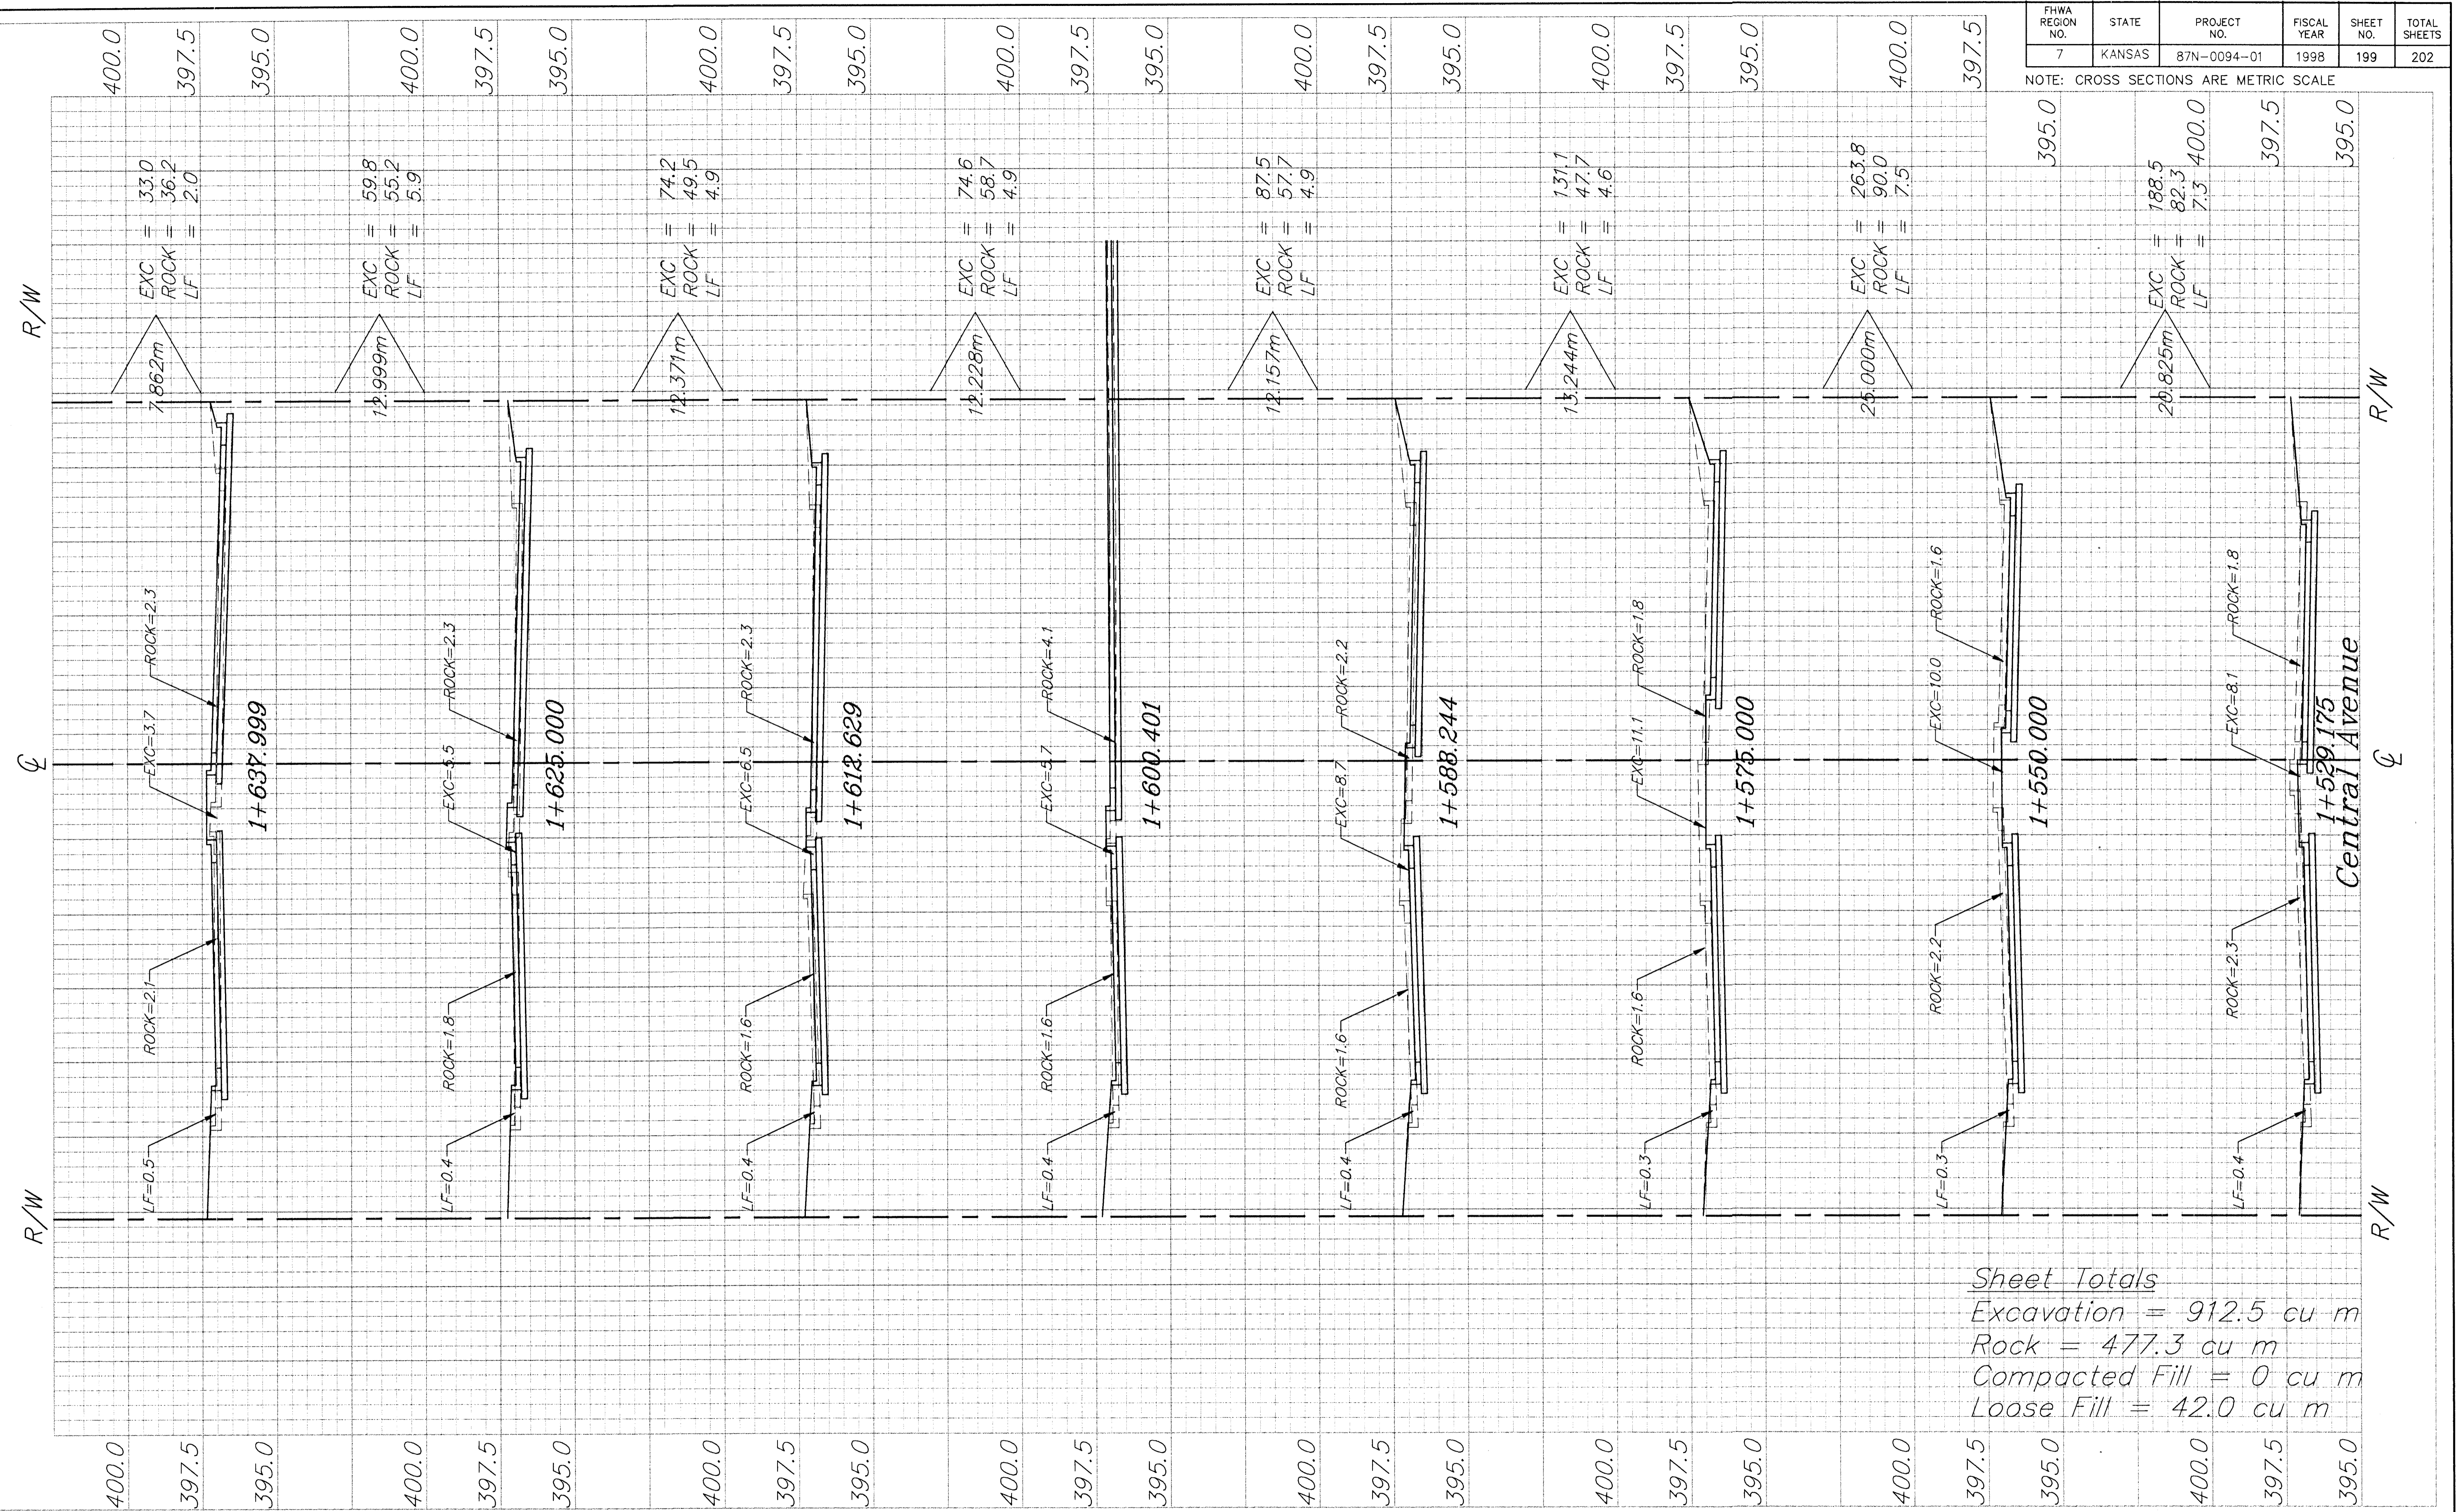

Sheet Totals  
 Excavation = 912.5 cu m  
 Rock = 477.3 cu m  
 Compacted Fill = 0 cu m  
 Loose Fill = 42.0 cu m

DESIGN STAFF	DRAWN SONNY TMG	APPROVED JFB	DATE NOV 98	SCALE 1:10.0m
--------------	-----------------	--------------	-------------	---------------

PROJECT NUMBER  
**472 - 82908**

CAPITAL IMPROVEMENT PROJECT  
**CENTRAL AVENUE**

BAUGHMAN COMPANY P.A.  
 ENGINEERING, SURVEYING, & PLANNING  
 316-262-7271 • 316 ELLIS • WICHITA, KANSAS 67211