


FHWA REGION NO.	STATE	PROJECT NO.	FISCAL YEAR	SHEET NO.	TOTAL SHEETS
7	KANSAS	87N-0094-01	1998	200	202

NOTE: CROSS SECTIONS ARE METRIC SCALE

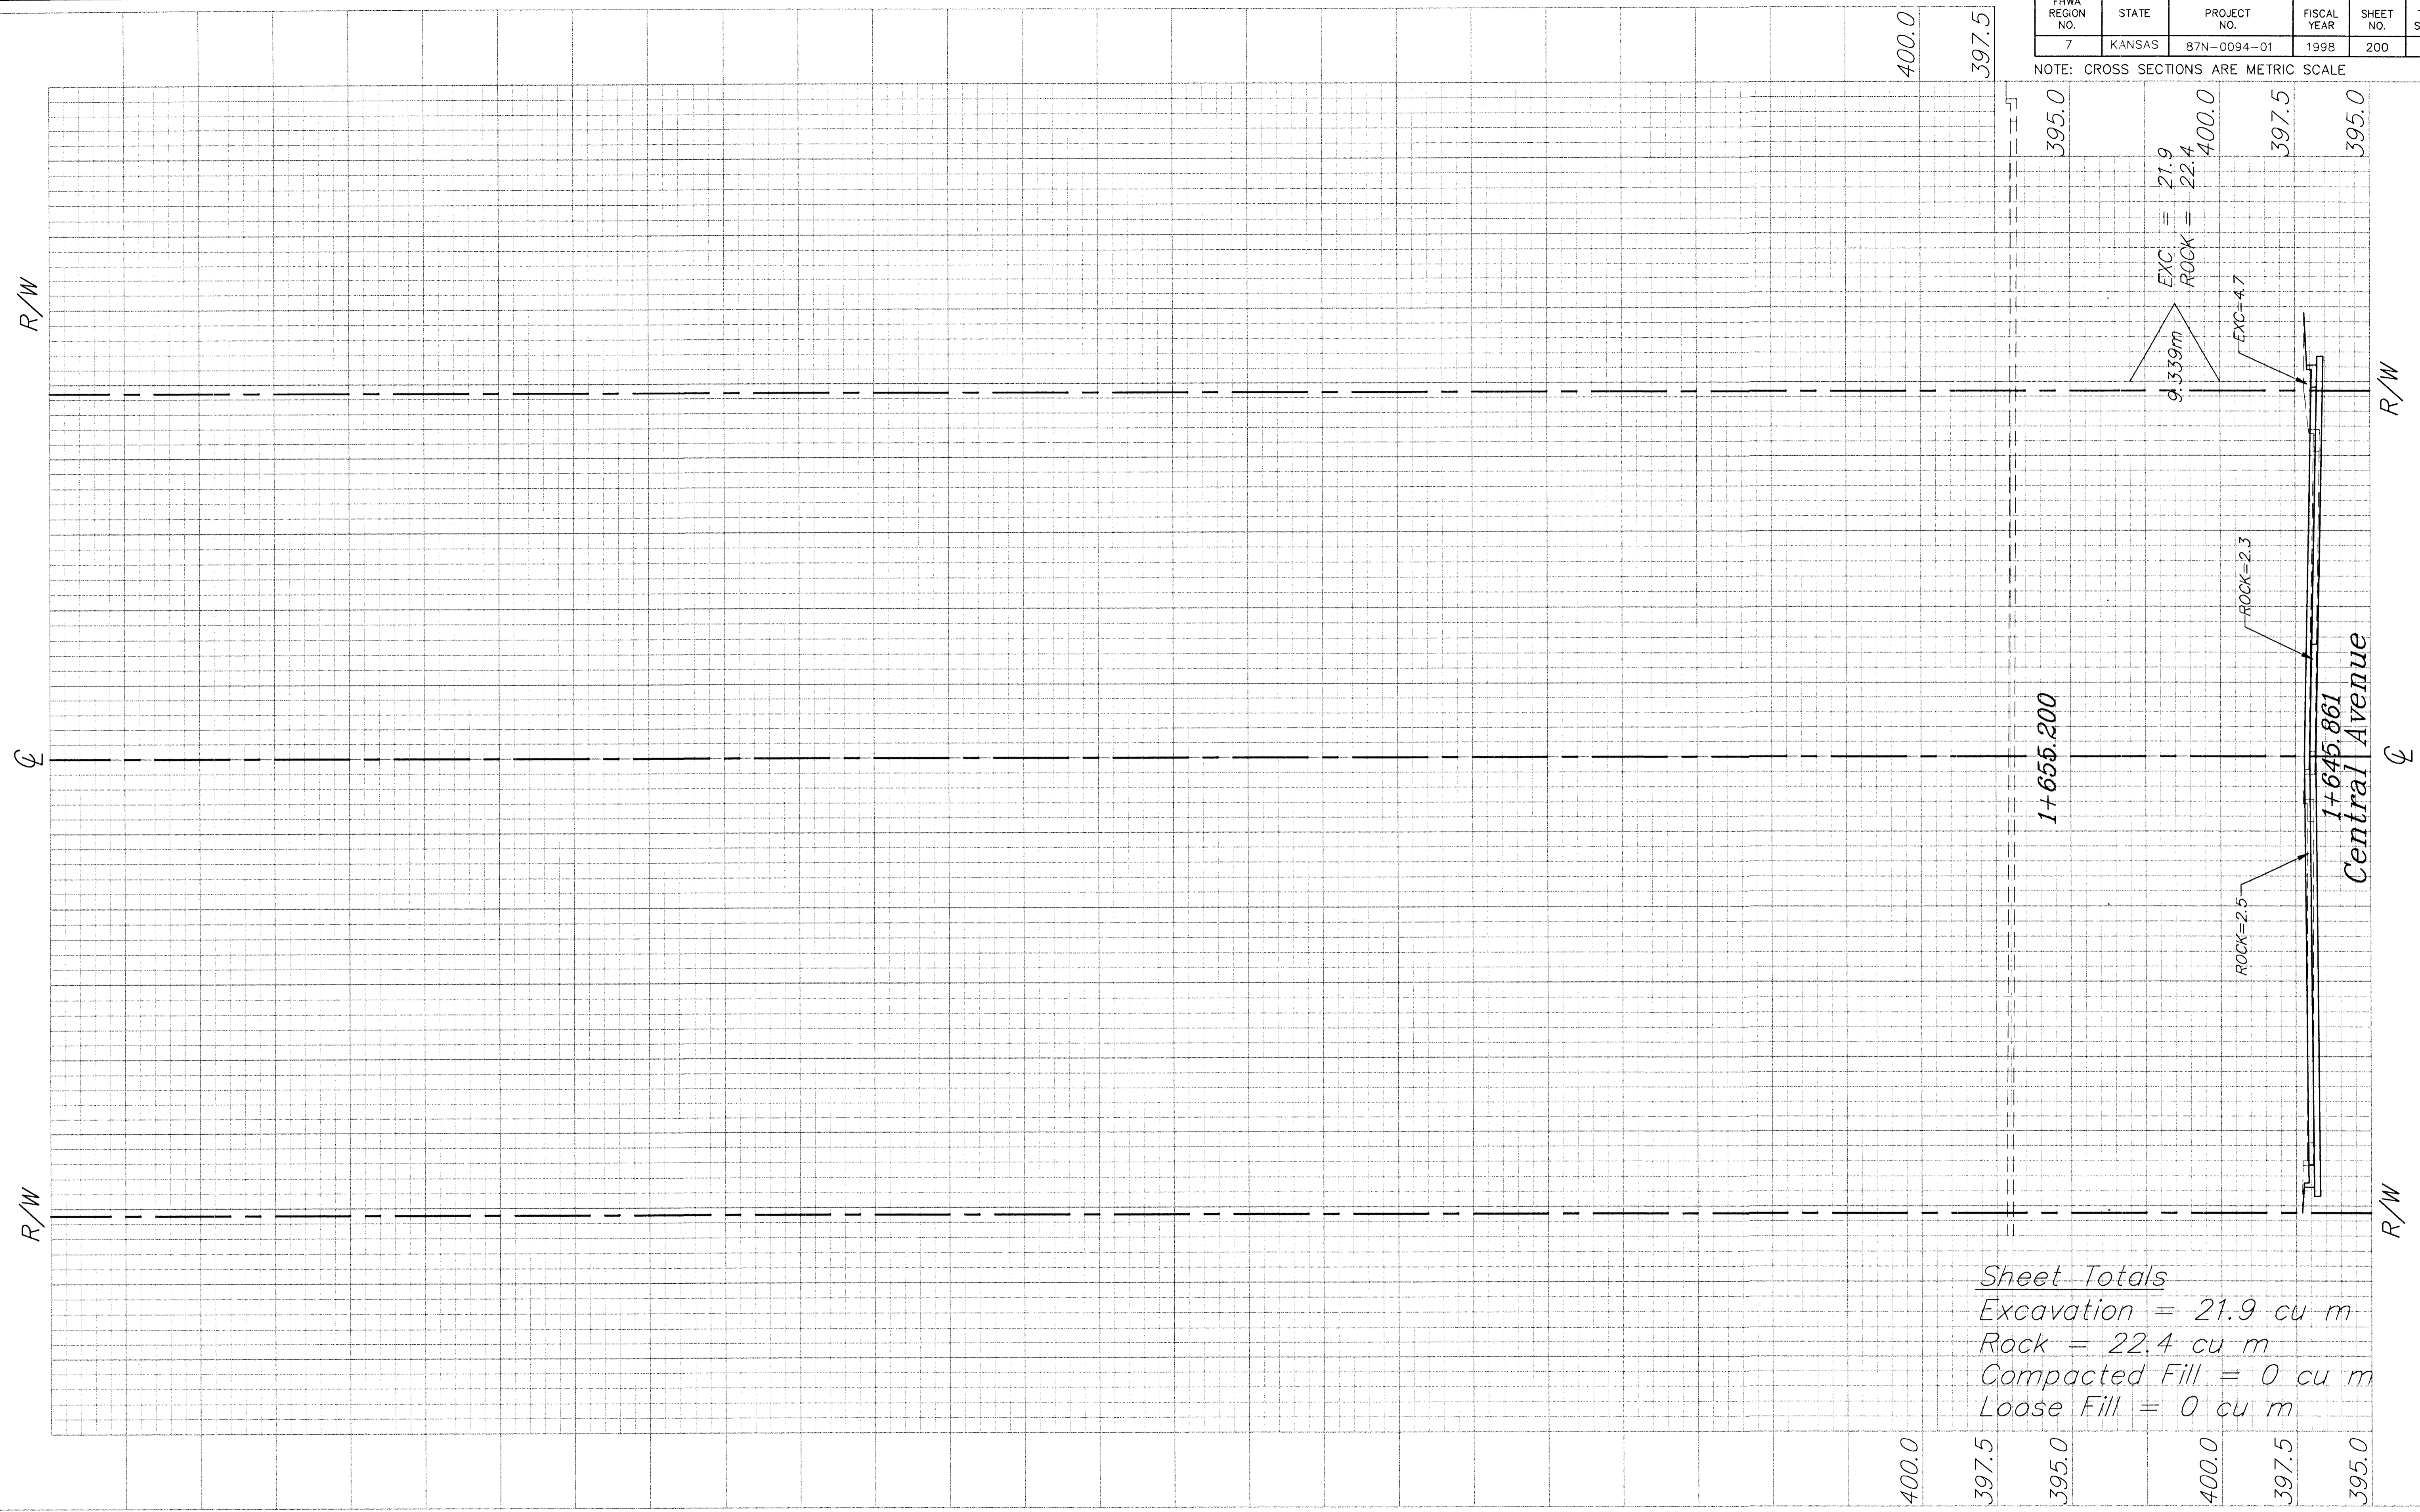

Sheet Totals
 Excavation = 21.9 cu m
 Rock = 22.4 cu m
 Compacted Fill = 0 cu m
 Loose Fill = 0 cu m

PROJECT NUMBER 472 - 82906		PROJ NUMBER 95 05 E026	
DESIGN STAFF	DRAWN SONNY\TMG	APPROVED JFB	DATE NOV 98
SCALE 1:10.0m		SHEET NAME XS13	

CAPITAL IMPROVEMENT PROJECT
CENTRAL AVENUE

BAUGHMAN COMPANY P. A.
 ENGINEERING, SURVEYING, & PLANNING
 316-262-7271 • 315 ELLIS • WICHITA, KANSAS 67211

SHEET
200
 OF
202