


NOTE: CROSS SECTIONS ARE METRIC SCALE

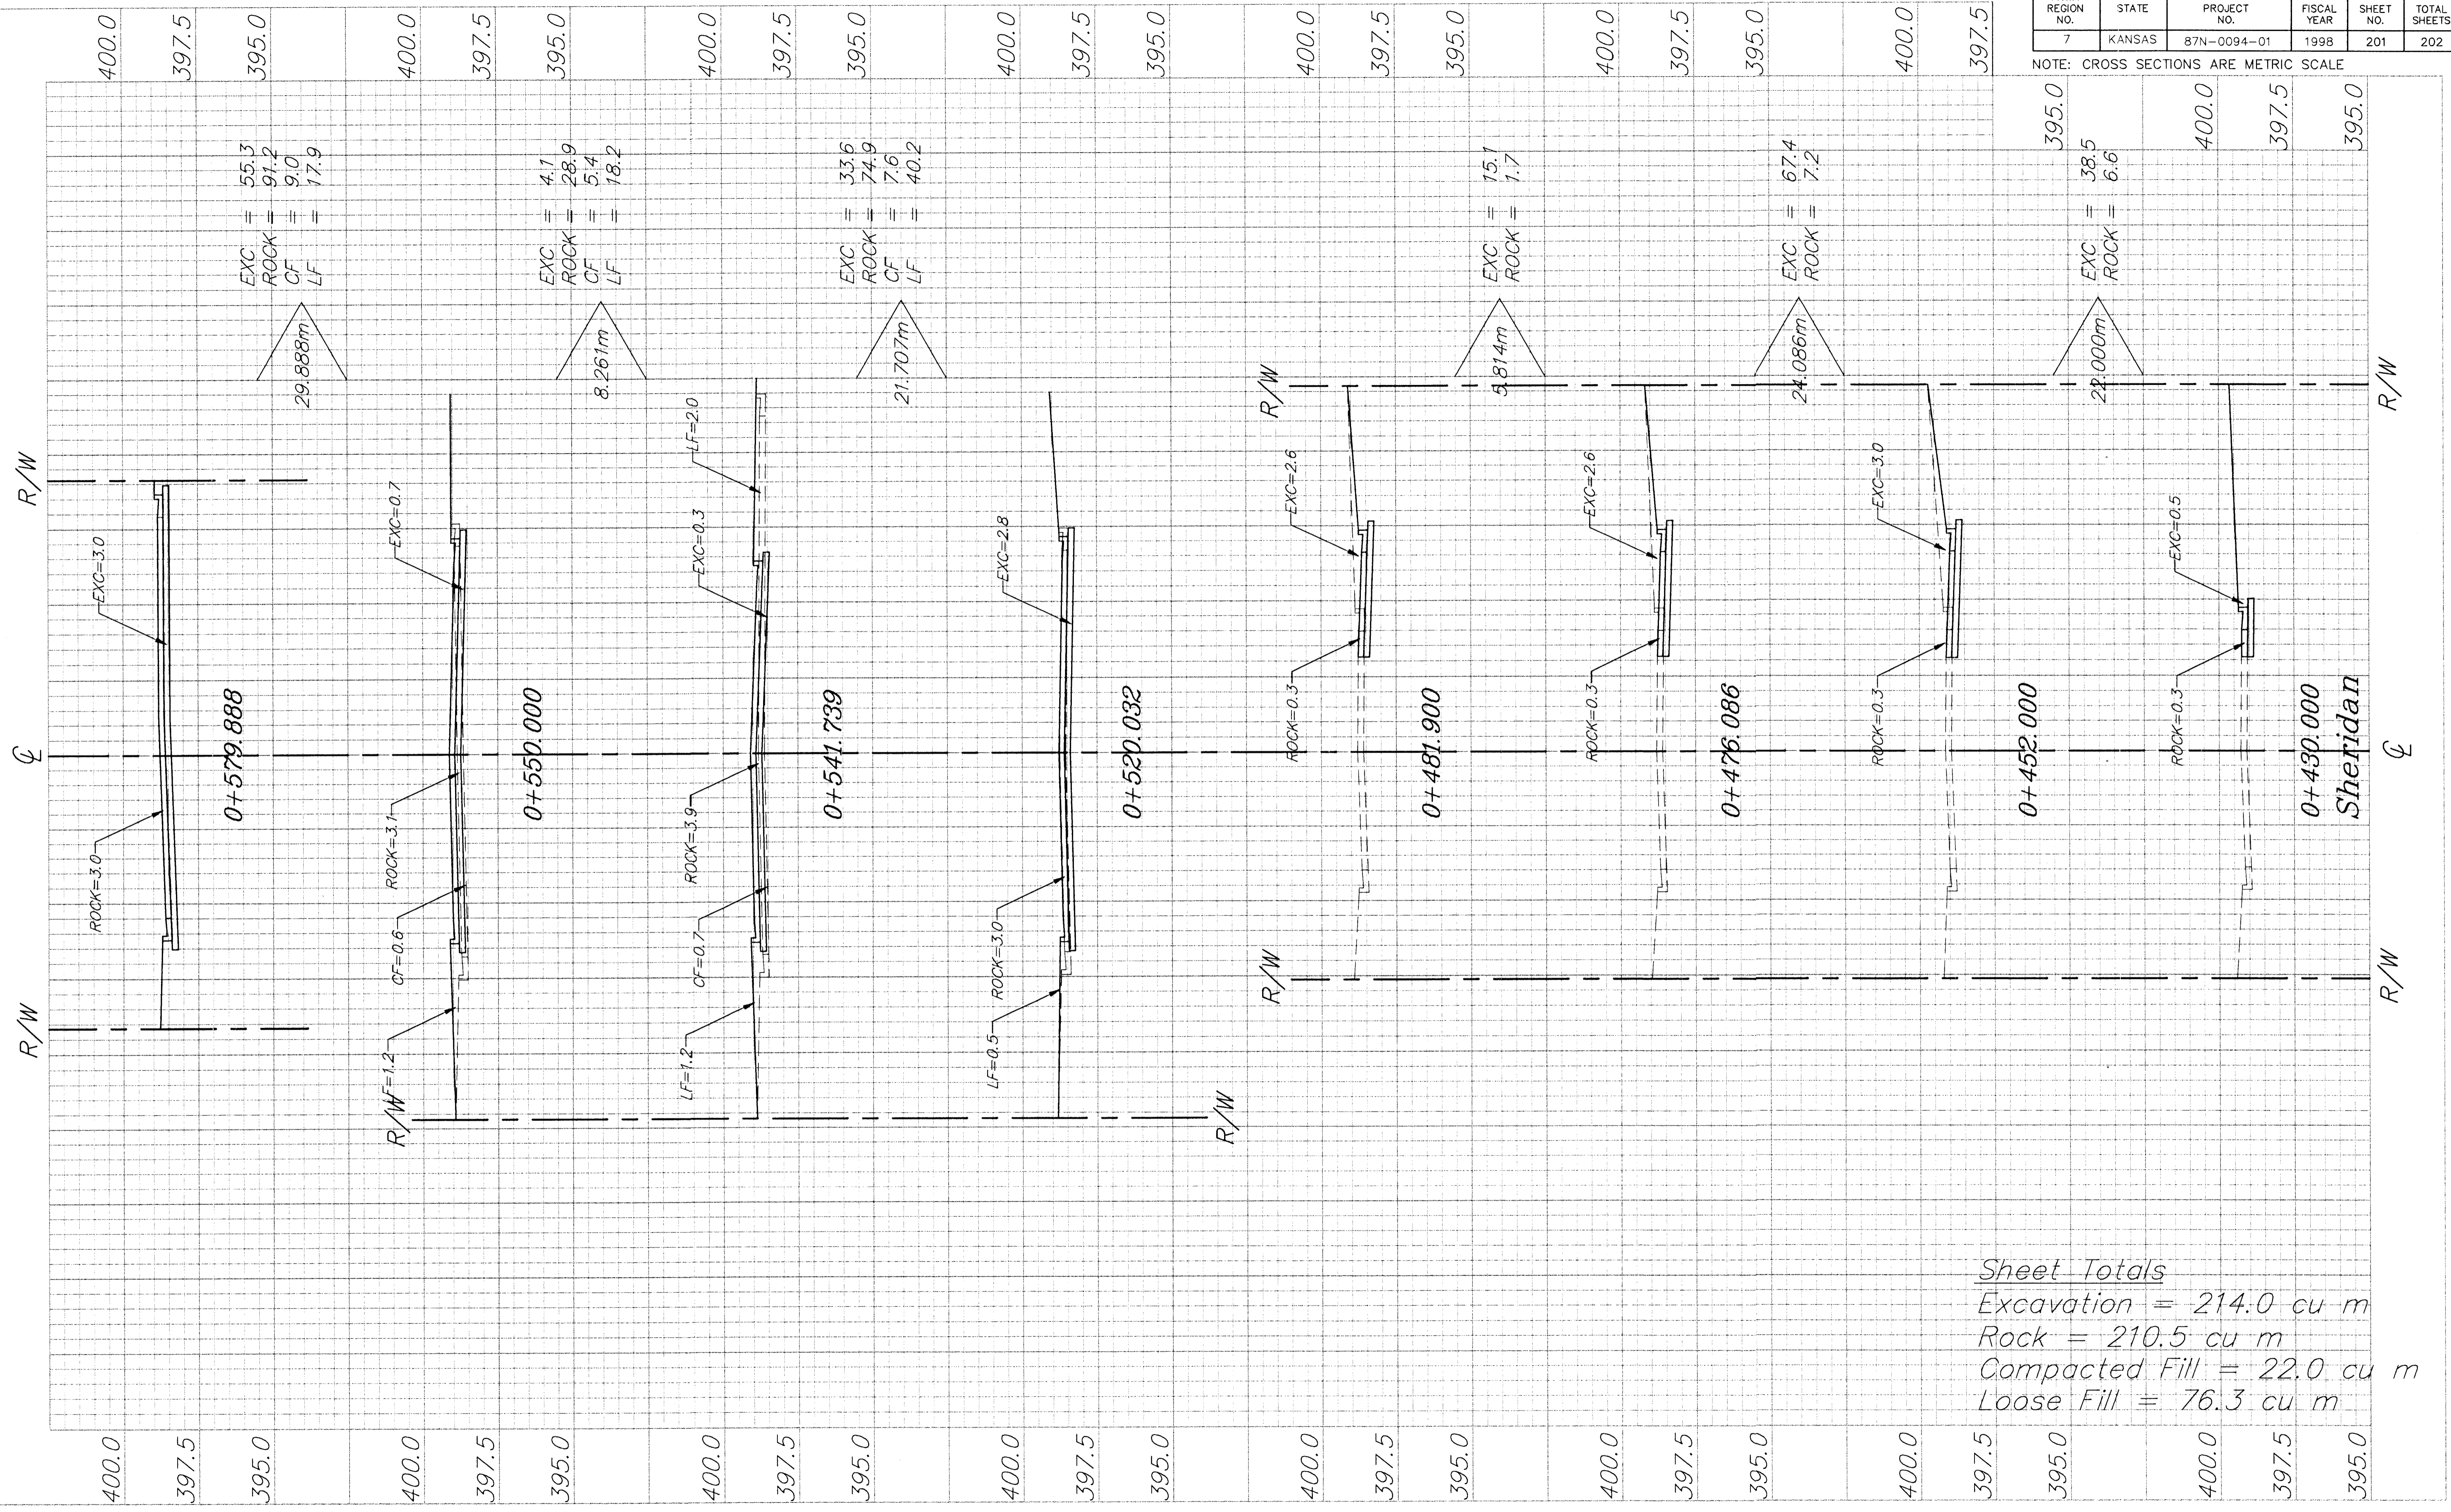

Sheet Totals
 Excavation = 214.0 cu m
 Rock = 210.5 cu m
 Compacted Fill = 22.0 cu m
 Loose Fill = 76.3 cu m

| | | | |
|------------------------------|--------------------|---------------------------|----------------|
| PROJECT NUMBER 472 - 8206 | | PROJ NUMBER 95 05 E028 | |
| DESIGN STAFF | DRAWN SONNY/TMG | APPROVED JFB | DATE NOV 98 |
| SCALE 1:10.0m | | DIRECTOR CENTZOO | |
| | | SHEET NAME XS14 | |

CAPITAL IMPROVEMENT PROJECT
SHERIDAN

BAUGHMAN COMPANY P.A.
 ENGINEERING, SURVEYING, & PLANNING
 316-262-7271 • 315 ELLIS • WICHITA, KANSAS 67211