


NOTE: CROSS S.

LE 35.0

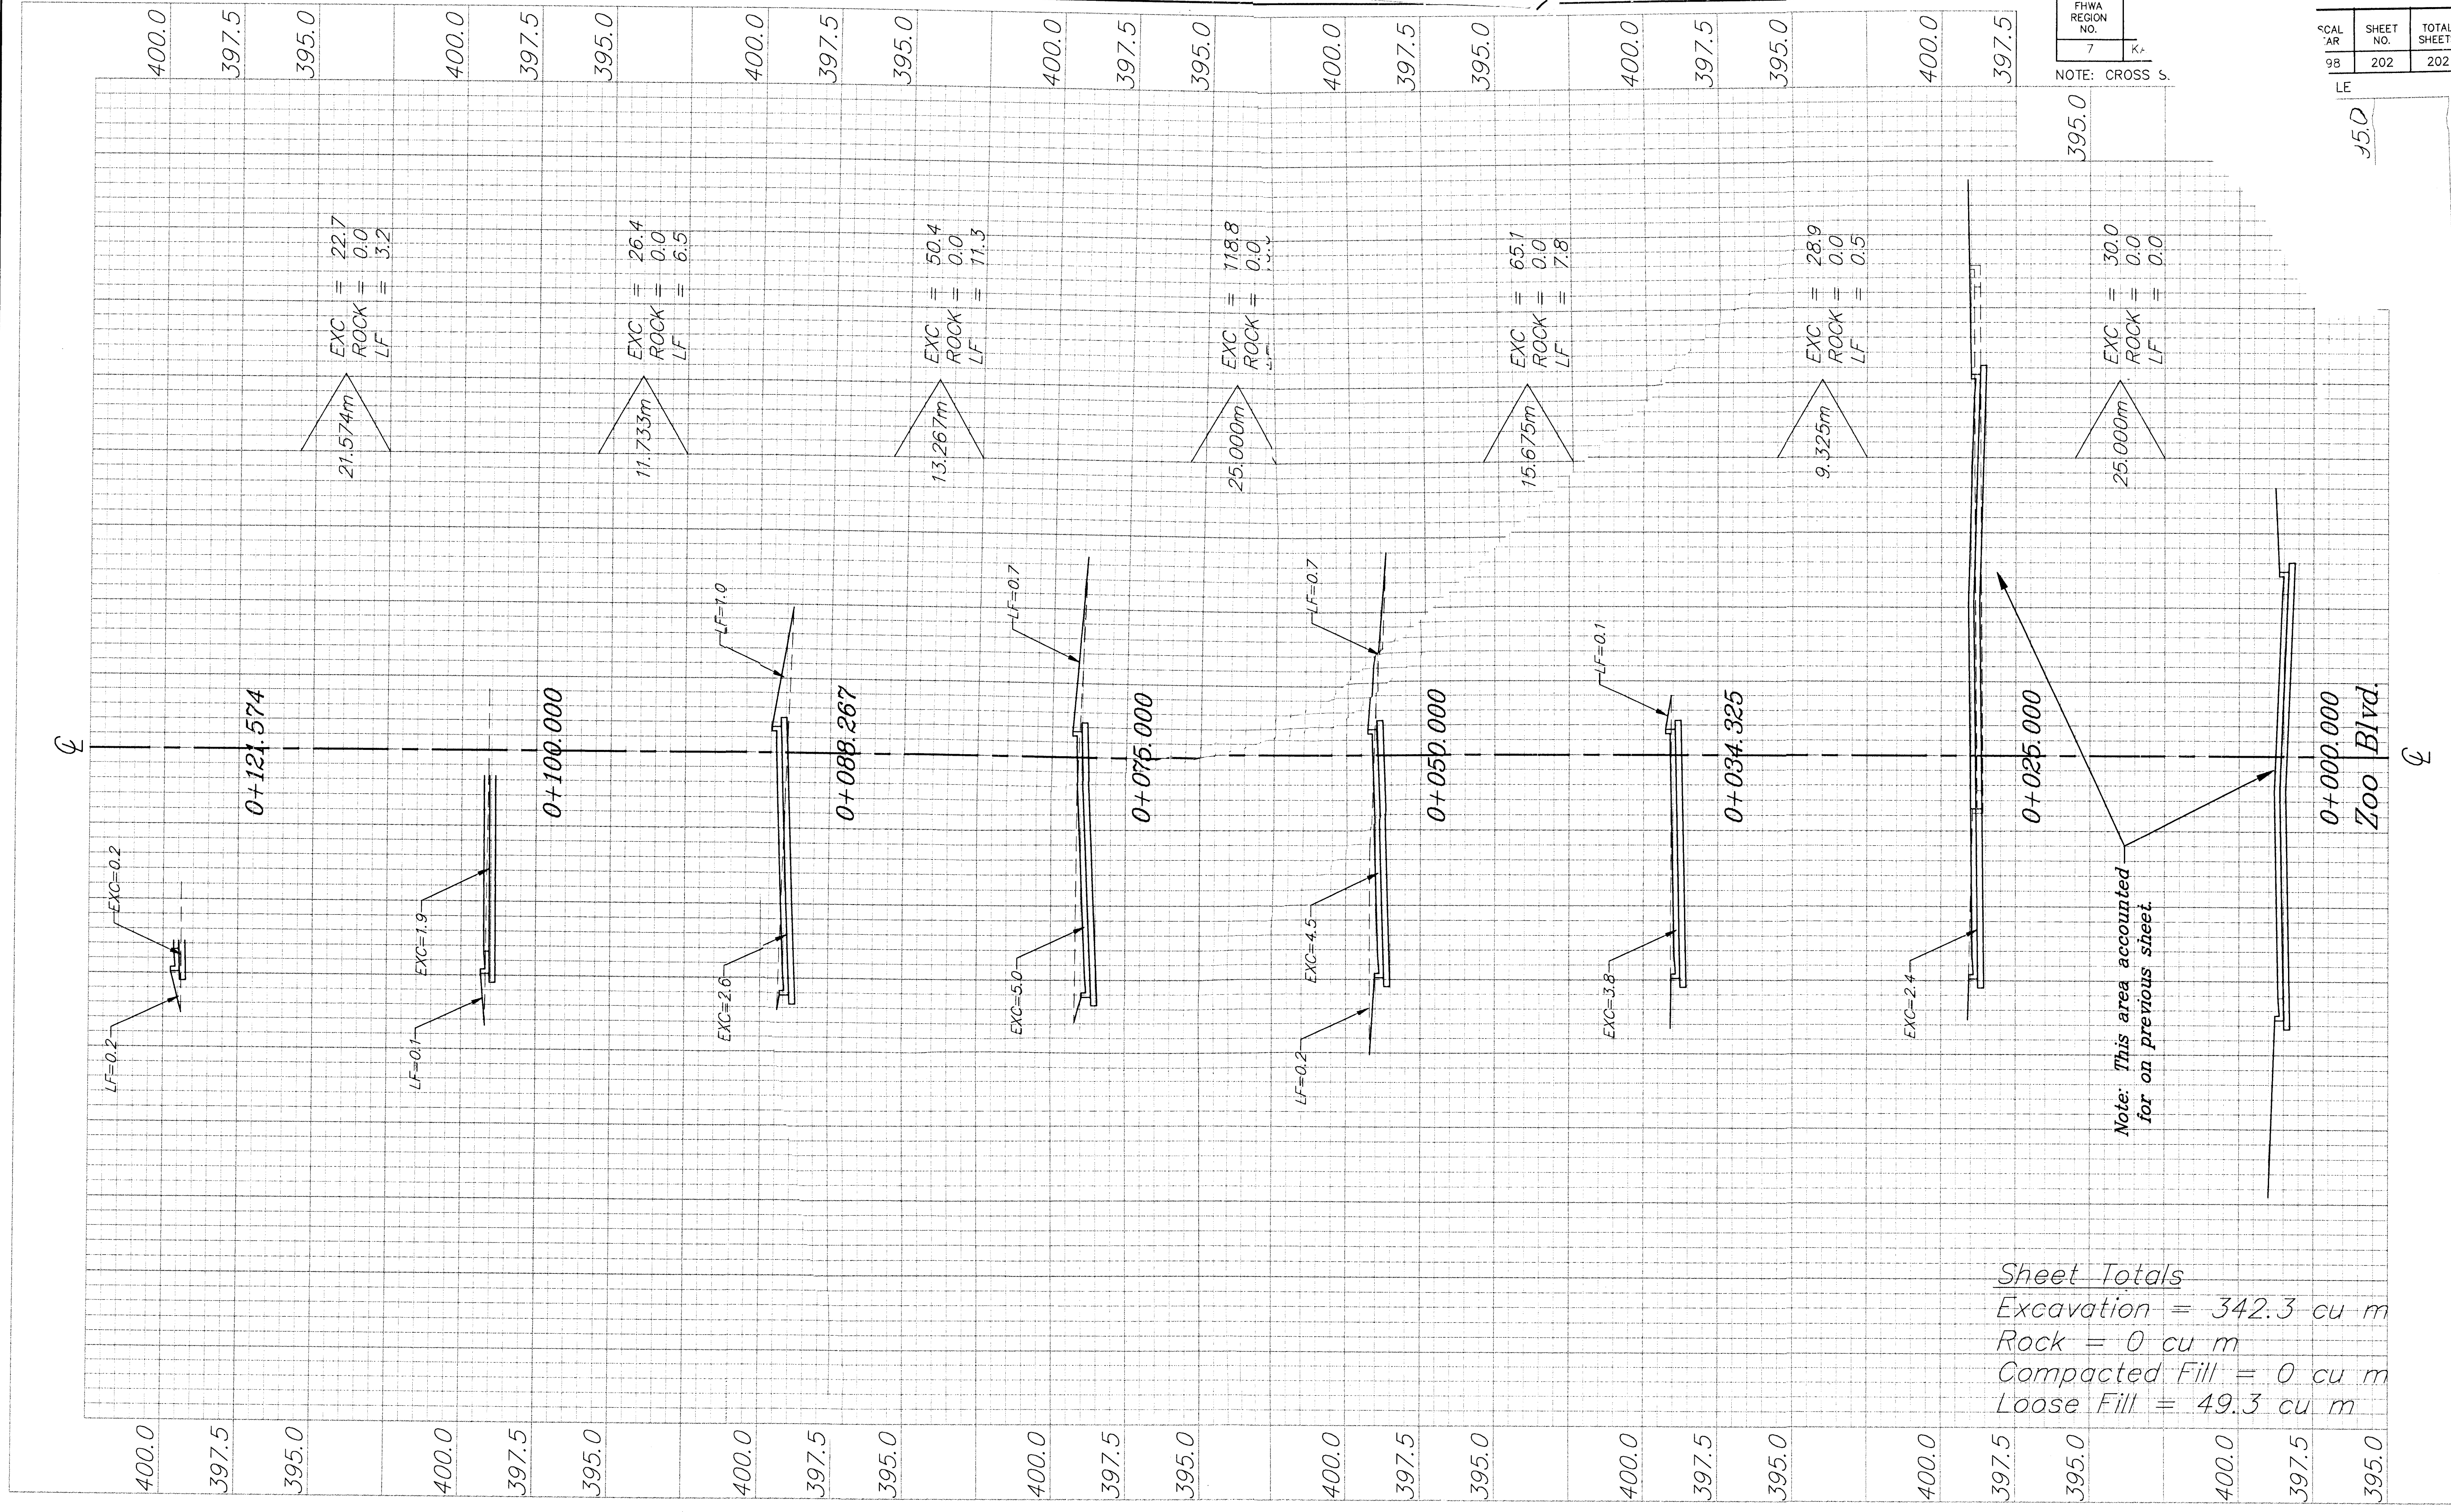

Note: This area accounted for on previous sheet.

Sheet Totals
Excavation = 342.3 cu m
Rock = 0 cu m
Compacted Fill = 0 cu m
Loose Fill = 49.3 cu m