
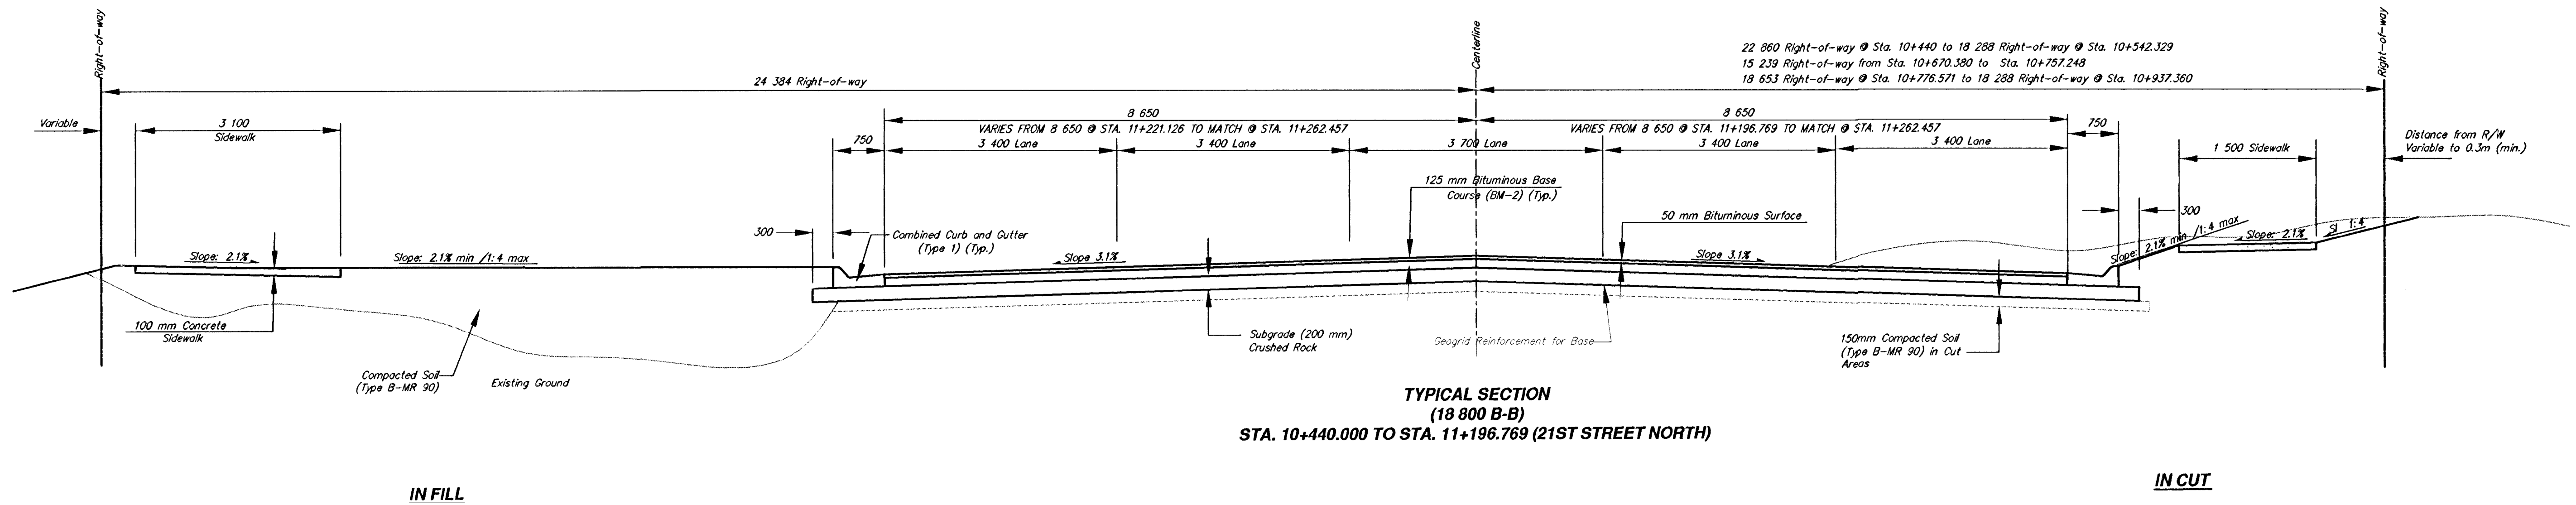


FHWA REGION NO.	STATE	PROJECT NUMBER	FISCAL YEAR	SHEET NUMBER	TOTAL SHEETS
7	KANSAS	87N-0127-01	2001	4	105

BY	DATE
REFERENCES NOTED	
REFERENCES CHECKED	

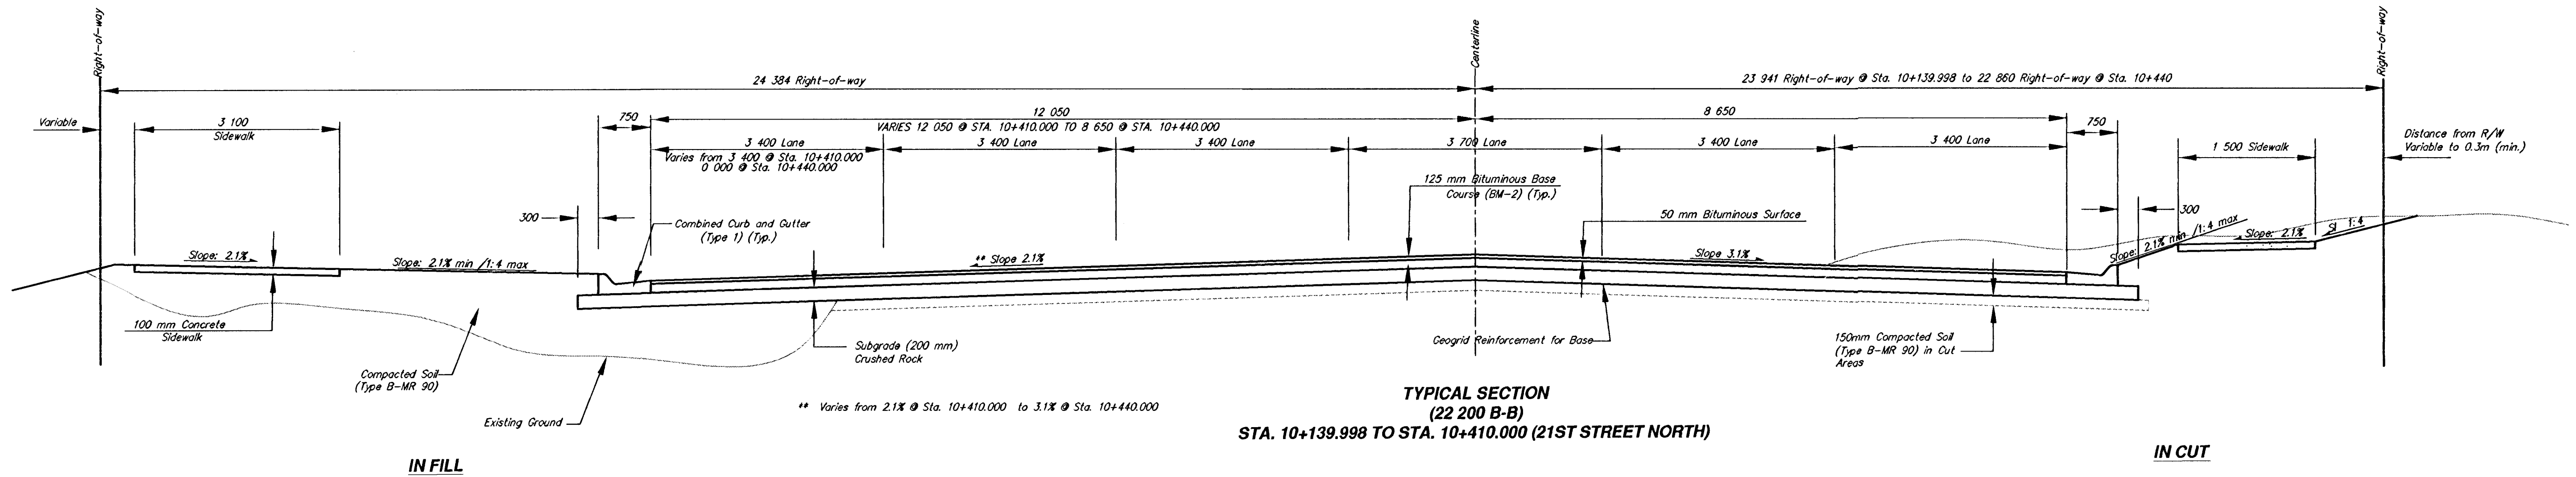

21ST STREET NORTH TYPICAL SECTIONS					
SRB 924 NORTH MAIN 316-264-8008 WICHITA, KANSAS 67203 FAX 316-264-4921 www.srb.com E-Mail: srb@srb.com					
SAVOY, RUOGLES & BOHM, P.A. ENGINEERING & SURVEYING					
PROJECT NUMBER 472-83133					
DRAWN TEB	DESIGN MWS	REVIEW	DATE Apr. 3, 2001	UTILITY	SRB JOB 1478T

4
105