


FHWA REGION NO.	STATE	PROJECT NUMBER	FISCAL YEAR	SHEET NUMBER	TOTAL SHEETS
7	KANSAS	87N-0127-01	2001	5	105


BY	DATE
REFERENCES NOTED	
REFERENCES CHECKED	

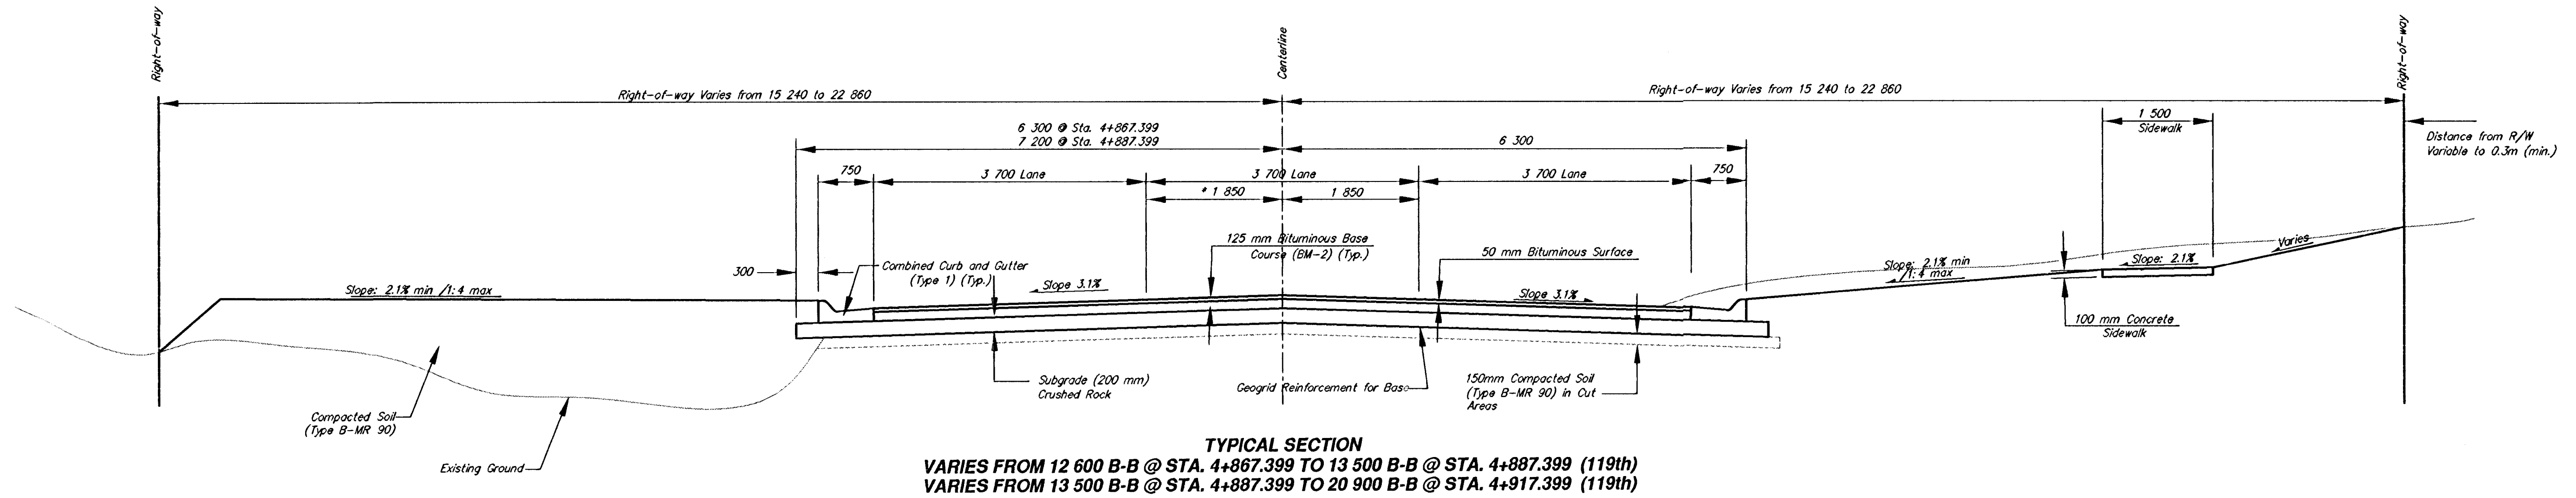

IN FILL

IN CUT

* VARIES FROM 1 850 @ STA. 4+867.399
TO 2 750 @ STA. 4+887.399

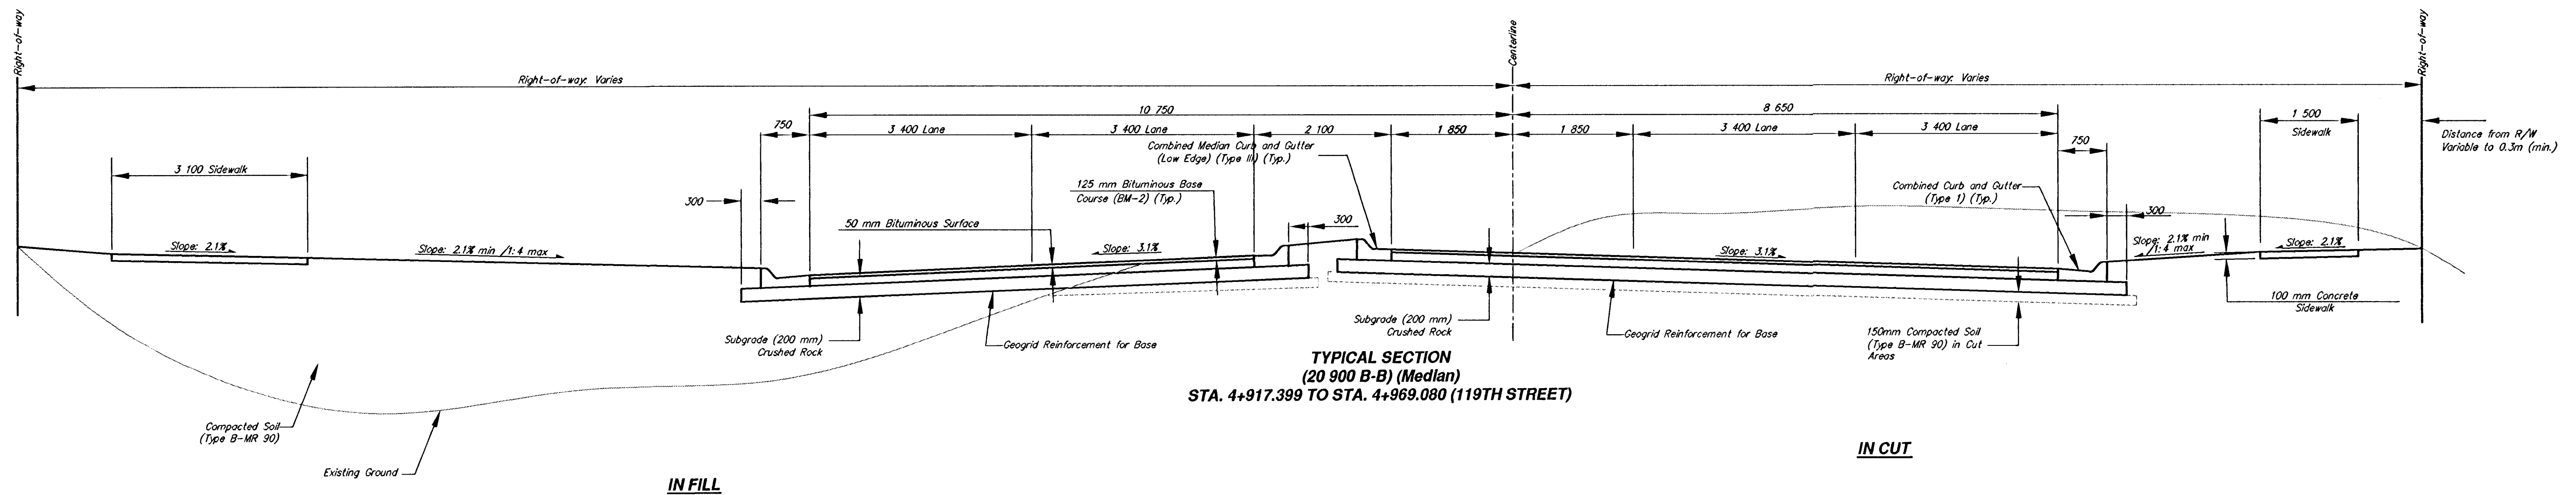

IN FILL

IN CUT

119TH STREET WEST TYPICAL SECTIONS						REVISED
SRB	924 NORTH MAIN WICHITA, KANSAS 67203 www.srb1.com		318-264-8008 FAX 264-4521 E-Mail: srb@srb1.com		5	
	SAVOY, RUGGLES & BOHM, P.A. ENGINEERING & SURVEYING					
PROJECT NUMBER 472-83138						
DRAWN TEB	DESIGN MWS	REVIEW	DATE June 1, 2001	UTILITY	SHEET JOB 1478T	
Typical Sections					105	