


BY	DATE
REFERENCES NOTED	
REFERENCES CHECKED	

FHWA REGION NO.	STATE	PROJECT NUMBER	FISCAL YEAR	SHEET NUMBER	TOTAL SHEETS
7	KANSAS	87N-0127-01	2001	6	105

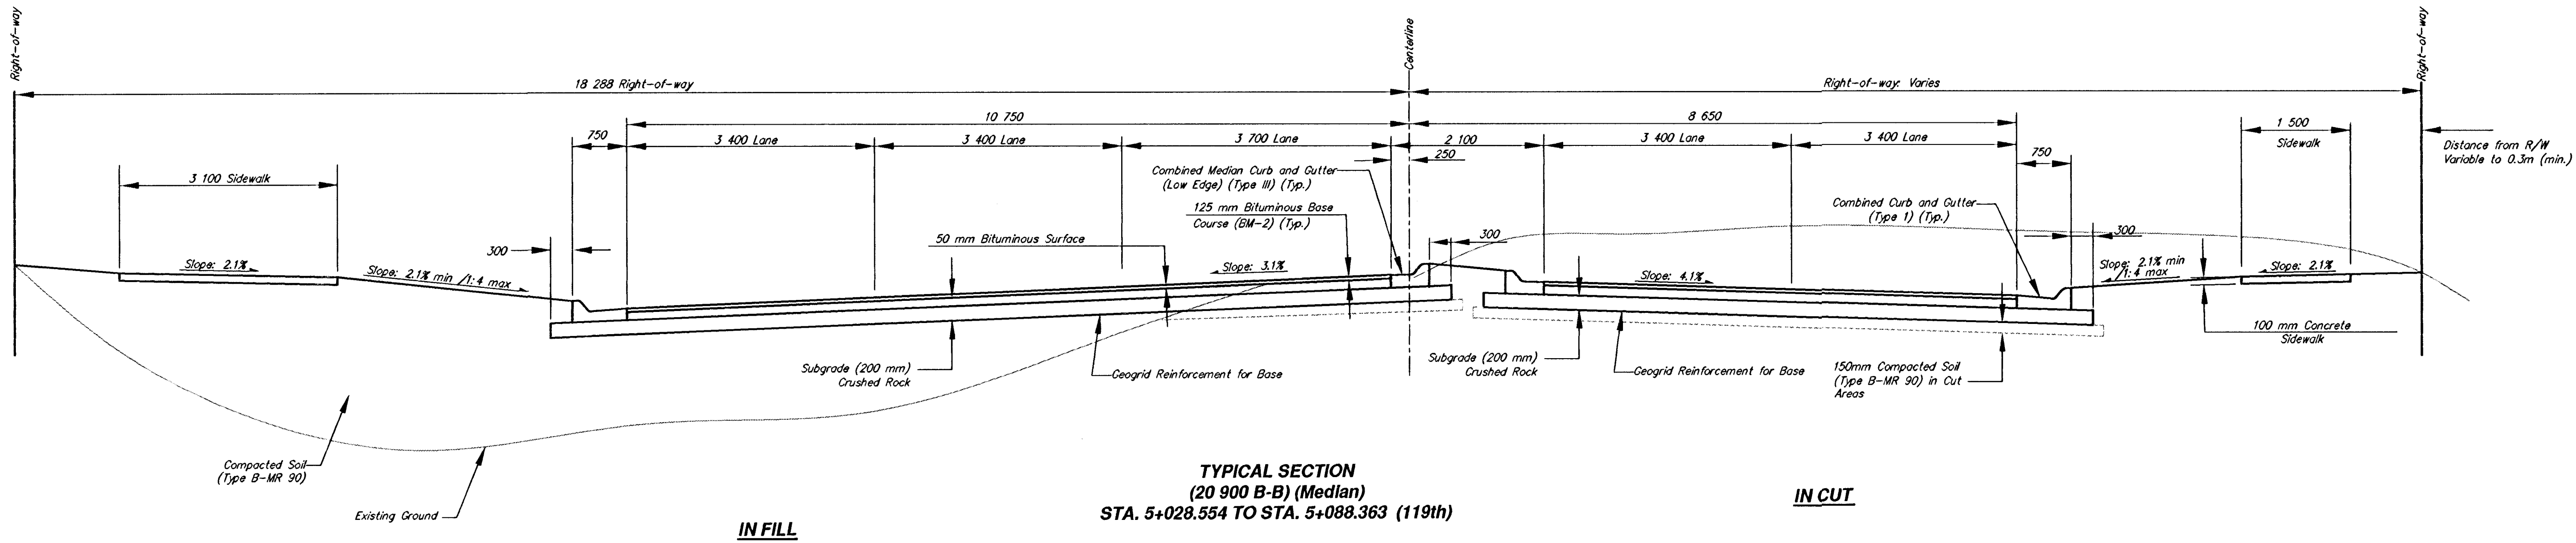

119TH STREET WEST TYPICAL SECTIONS					
SRB	924 NORTH MAIN WICHITA, KANSAS 67203 www.srb.com		318-264-8008 FAX 264-4821 E-Mail: srbs@srb.com		REVISED
	SAVOY, RUGGLES & BOHM, P. A. ENGINEERING & SURVEYING				6
	PROJECT NUMBER 472-83138				
DRAWN TEB	DESIGN MWS	REVIEW	DATE June 1, 2001	UTILITY	SHEET JOB 1478T
Typical Sections					105