


CAUTION!!! 1.500 m TRANSMISSION LINE FROM CHENEY RESERVOIR. SHALLOW DEPTH. CONTRACTOR TO MAINTAIN MINIMAL HEAVY EQUIPMENT TRAFFIC ACROSS LINE DURING CONSTRUCTION.

FHWA REGION NO.	STATE	PROJECT NUMBER	FISCAL YEAR	SHEET NUMBER	TOTAL SHEETS
7	KANSAS	87 N-0189-01	2001	8	105

DATE	BY	REFERENCES NOTED	REFERENCES CHECKED


STA. 9+724.040 TO 9+996.413
CONST. 1590.767 SQ. METERS
TEMPORARY PAVEMENT
(SEE CONST. STAGING SHEET 54
FOR INSTALLATION PHASING)

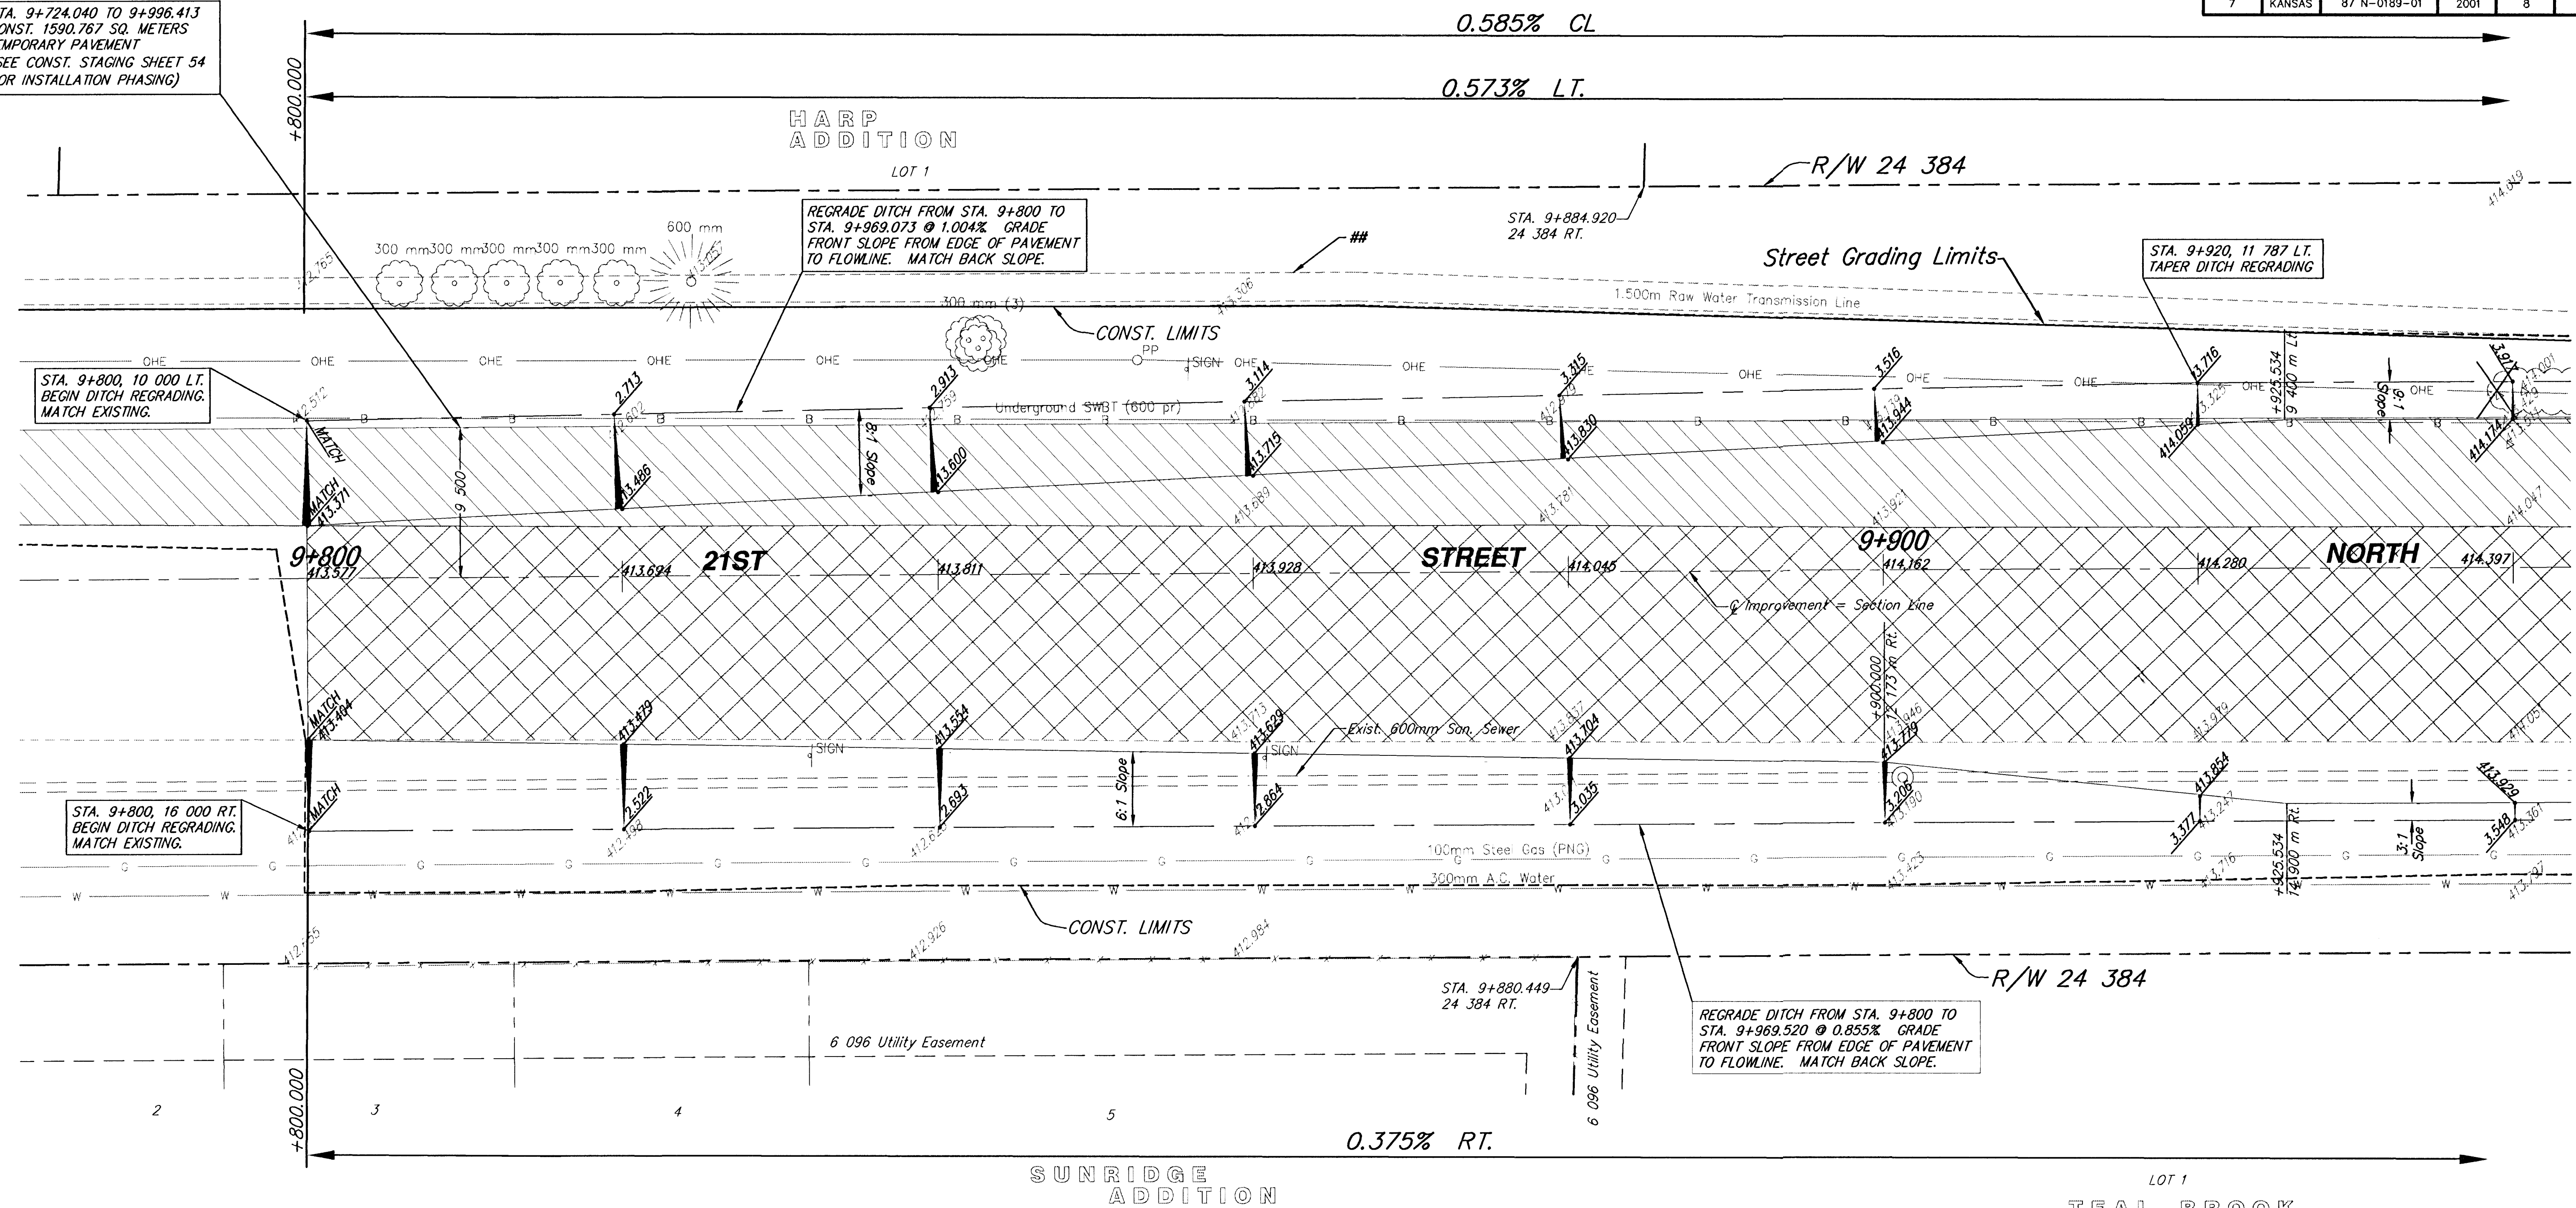

LEGEND

- Paving Brick (100 mm)
- Concrete Base (150 mm)
- Crushed Stone Subgrade (125 mm)
- Crushed Stone Subgrade (150 mm)
- Geogrid Reinforcement (for base)
- Concrete Pavement (230 mm)(AE)(Plain)
- Concrete Pavement (200 mm)(AE)(Plain)
- Crushed Stone Subgrade (125 mm)
- Concrete Pavement (200 mm)(AE)(Plain)
- Sidewalk Construction (AE)(100 mm)
- Pavement Removal

SRB

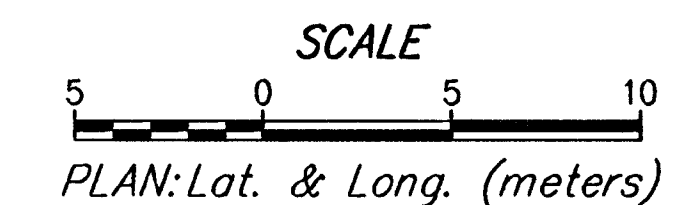

21st Street North STATION 9+800 TO STATION 9+940					
SRB		924 NORTH MAIN WICHITA, KANSAS 67203 www.srb.com		316-264-8008 FAX: 316-264-8021 E-Mail: srb@srb.com	
SAVOY, RUOGLES & BOHM, P.A. ENGINEERING & SURVEYING					
PROJECT NUMBER 472-83138					
DESIGNED TEB	DESIGNED MWS	REVIEW MWS	DATE May 31, 2001	UTILITY SRB JOB 1478T	SHEET 8 TOTAL 105