



FHWA REGION NO.	STATE	PROJECT NUMBER	FISCAL YEAR	SHEET NUMBER	TOTAL SHEETS
7	KANSAS	87 N-0189-01	2001	13	105

	BY	DATE
REFERENCES NOTED		
REFERENCES CHECKED		

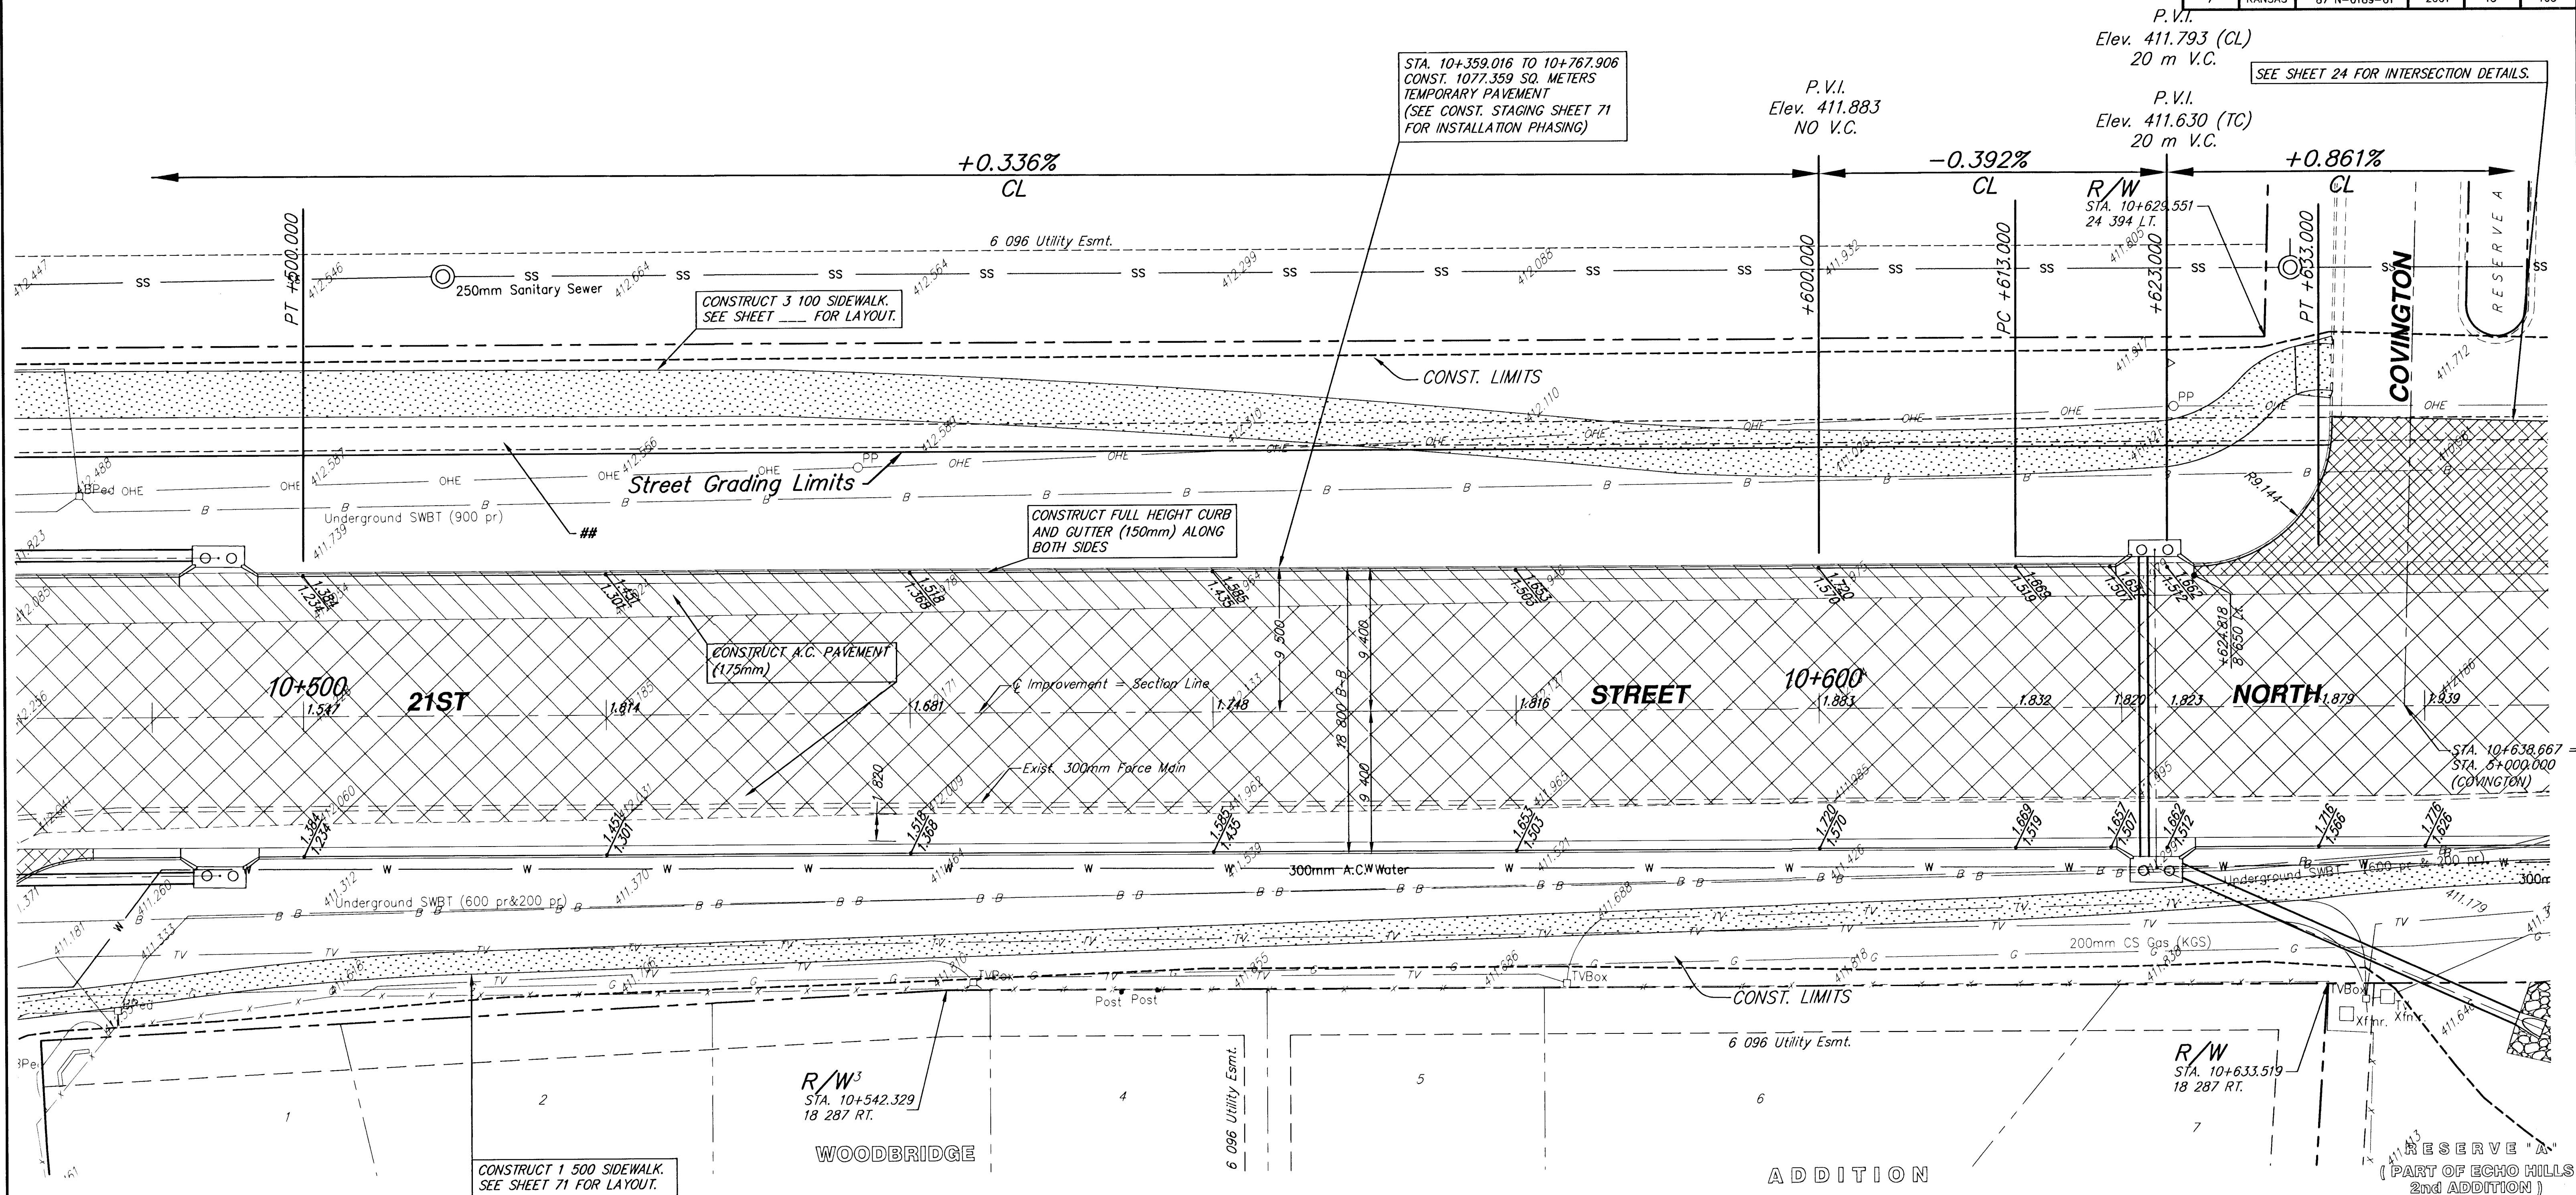

10

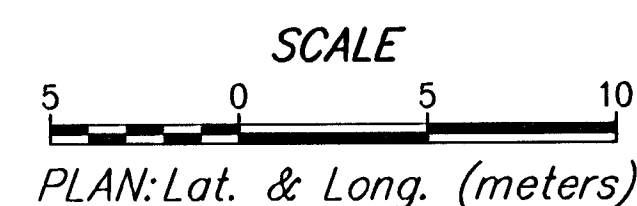

SRB						324 NORTH MAIN WICHITA, KANSAS 67203 www.srb1.com		316 - 264 - 3008 FAX 264 - 4621 E-Mail: srb@srb1.com		REVISED	
SAYVOY, RUGGLES & BOHM, P.A.											
ENGINEERING & SURVEYING											
PROJECT NUMBER											
<i>472-83138</i>											
DRAWN	ITR	DESIGN	MWS	REVIEW	DATE	UTILITY	SRB JOB				
					May 31, 2001		1478T				