


FHWA REGION NO.	STATE	PROJECT NUMBER	FISCAL YEAR	SHEET NUMBER	TOTAL SHEETS
7	KANSAS	87 N-0189-01	2001	14	105

	BY	DATE
REFERENCES NOTED		
REFERENCES CHECKED		

STA. 10+773.056, 24 088 LT.
CONSTRUCT 6.401 m WIDE
CONCRETE DRIVEWAY

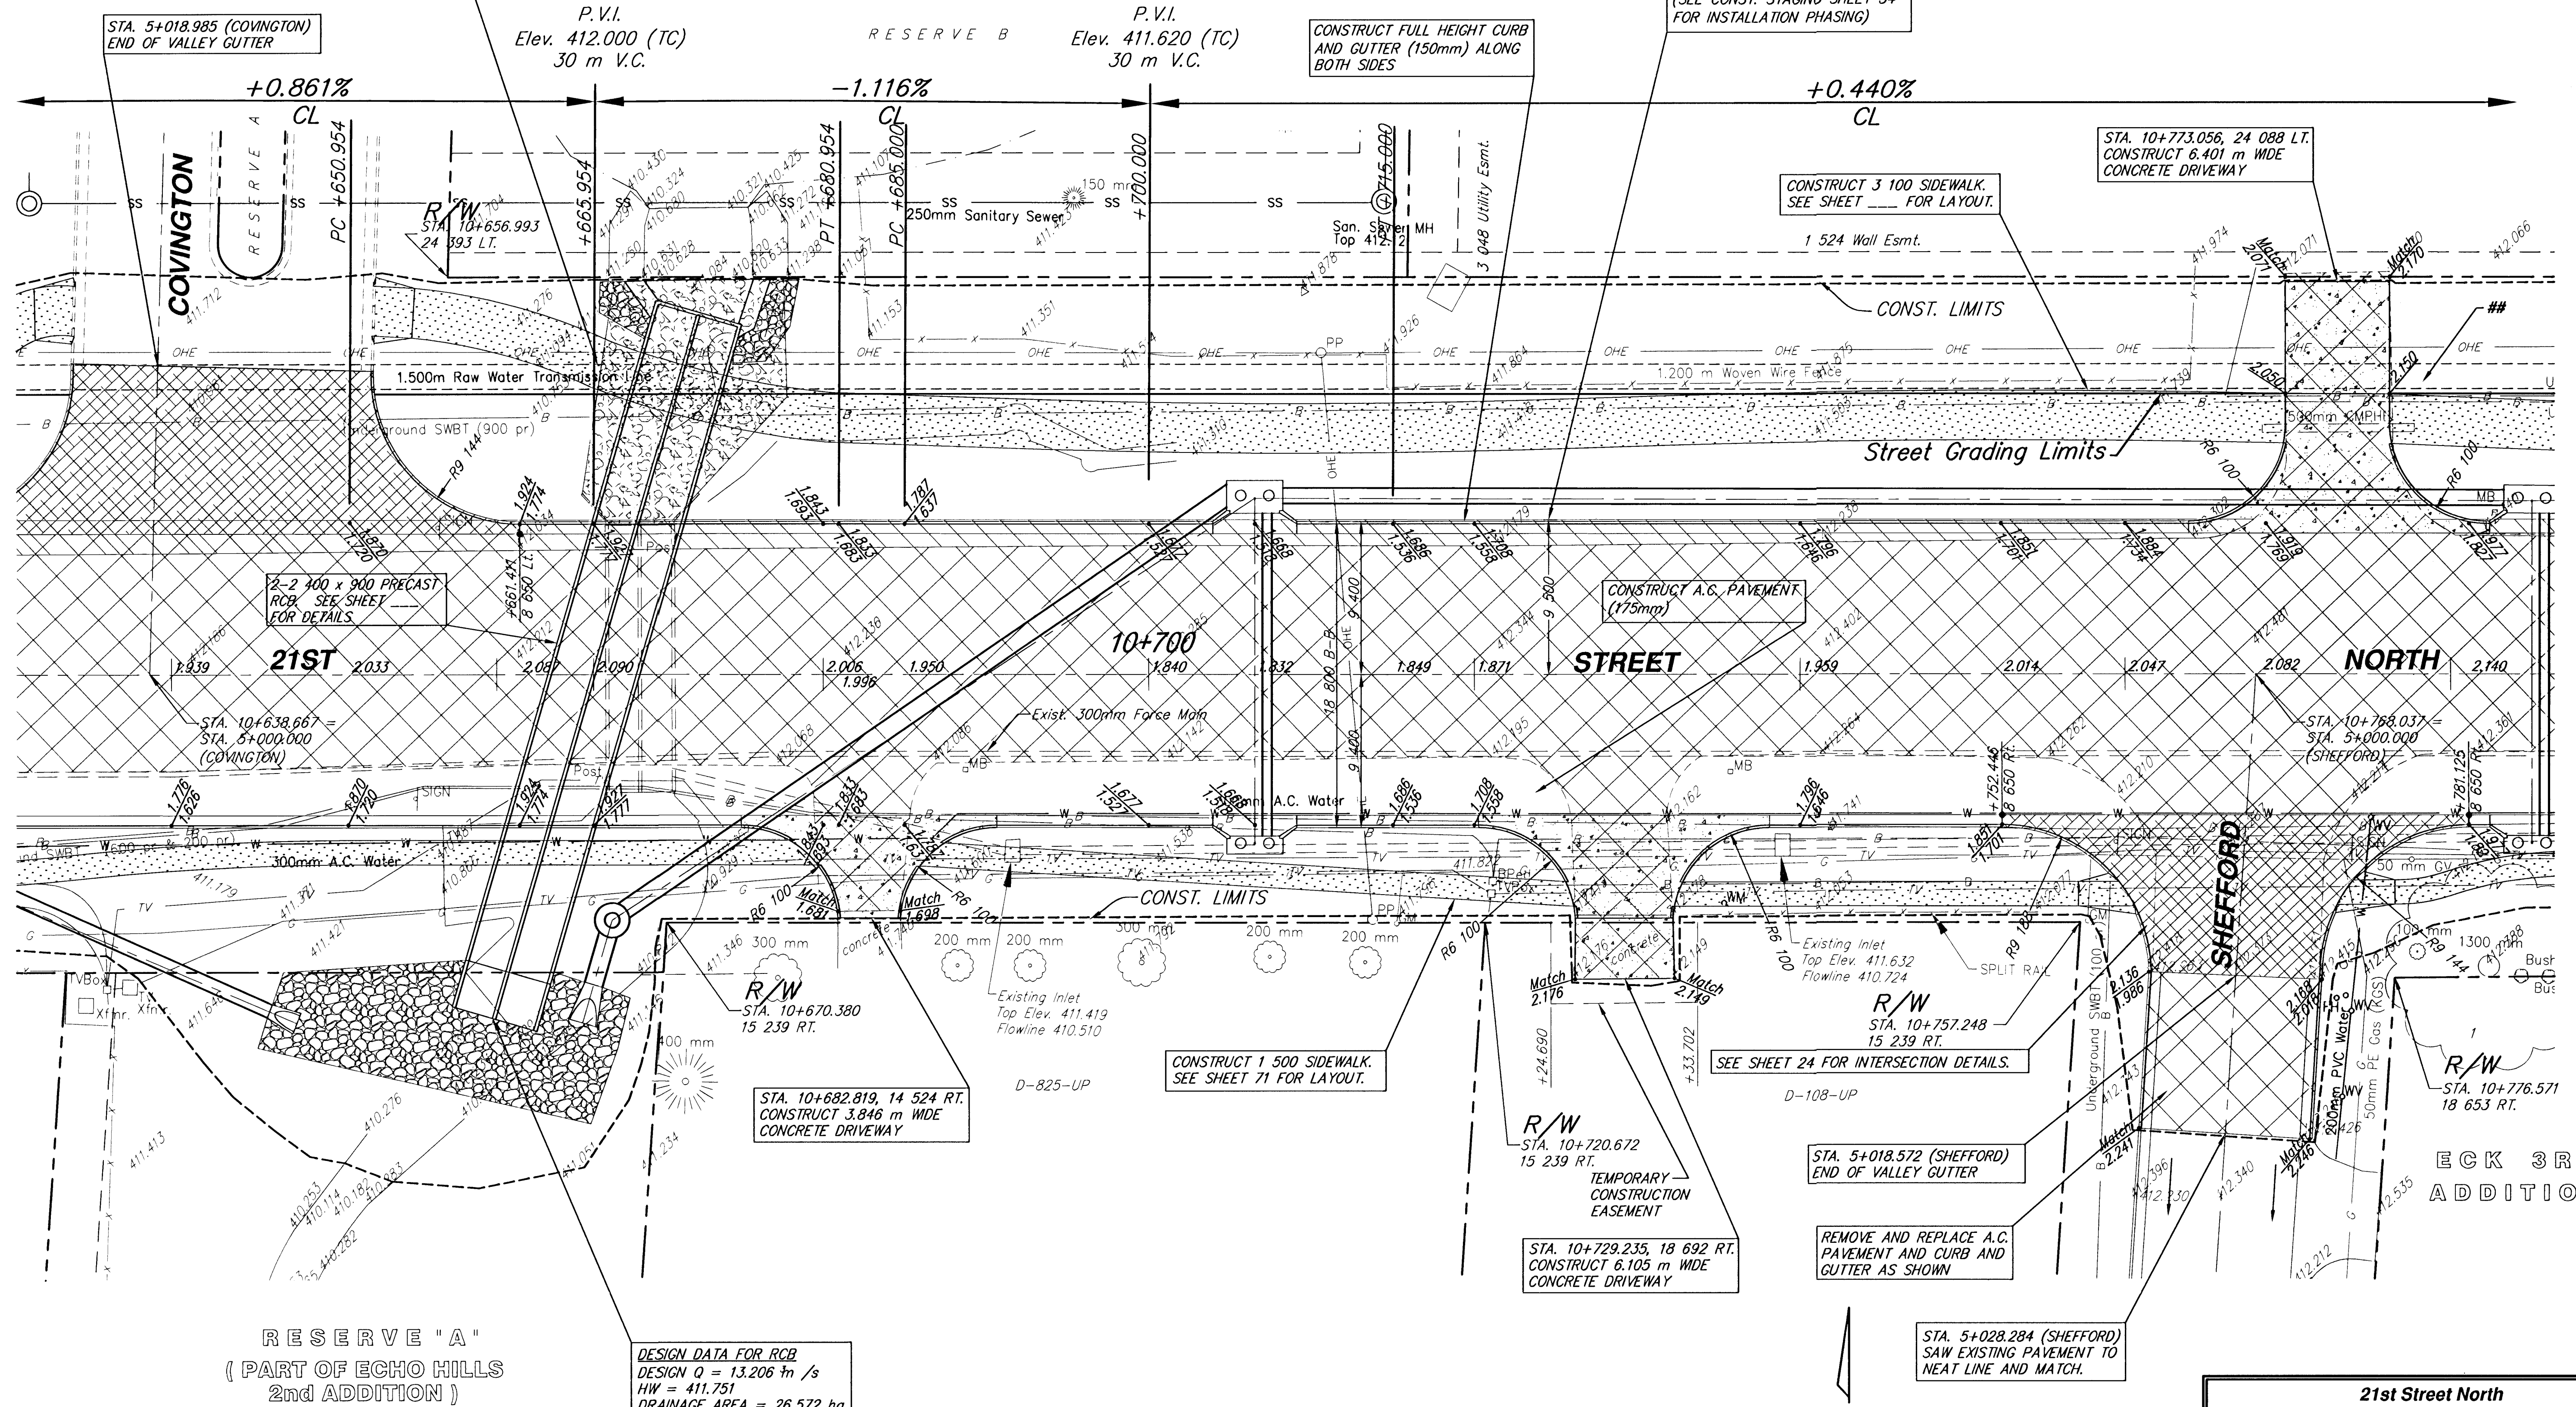

21st Street North STATION 10+640 TO STATION 10+780							
		924 NORTH MAIN WICHITA, KANSAS 67203 www.srb.com			316-264-8008 FAX 264-4821 E-Mail: info@srb.com		REVISED
SAVOY, RUDDLES & BOHM, P. A. ENGINEERING & SURVEYING							
PROJECT NUMBER 472-83138							
DRAWN TEB	DESIGN MWS	REVIEW	DATE May 31, 2001	UTILITY	SRB JOB 1478T	14 105	

SCALE



PLAN: Lat. & Long. (meters)