



PLOTTED: Monday, May 21, 2018 @ 11:06AM

J:\PROJECTS\2018\1601010221 - PERFECTION_AUBURN_LAKES_16221 CAD\SHOTS\05 CIVIL\WTRPHASE 2\16221-05-3520.DWG

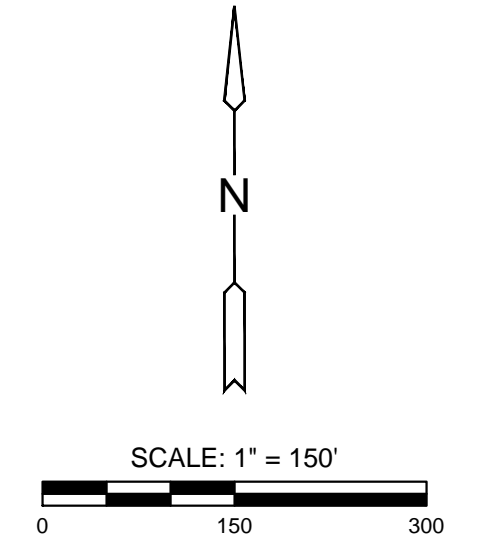

WATER DISTRIBUTION PLANS FOR AUBURN LAKES ADDITION PHASE 2

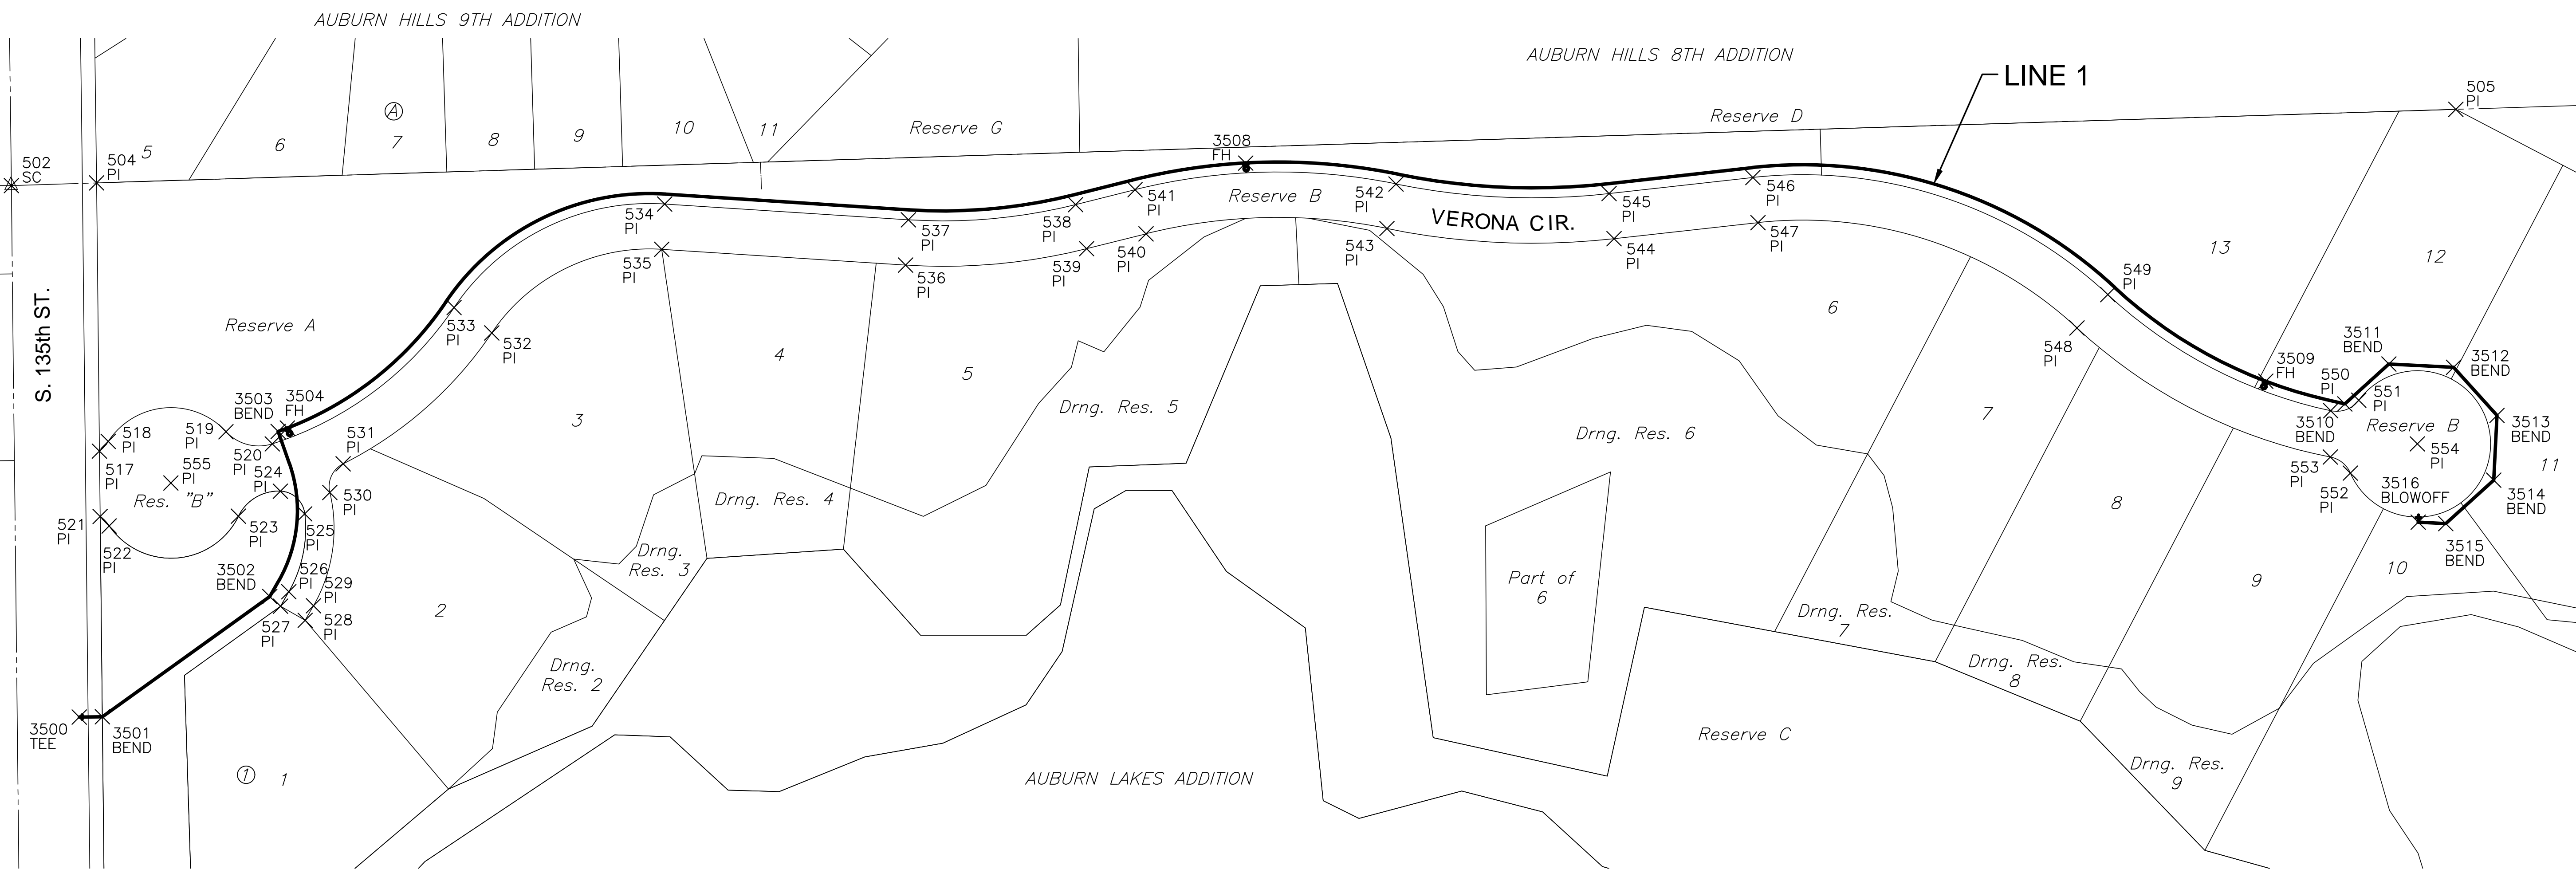

EVERY ATTEMPT HAS BEEN MADE TO INSURE ALL COORDINATE VALUES SHOWN ARE AN ACCURATE AND TRUE REPRESENTATION OF THE CURRENT PLANS. ALL VALUES ARE TO BE CONFIRMED WITH THE FINAL SIGNED PLAN SET BEFORE USE.

©2018 MKEC Engineering All Rights Reserved www.mkec.com
These drawings and their contents, including, but not limited to, all concepts, designs, & ideas are the exclusive property of MKEC Engineering (MKEC), and may not be used or reproduced in any way without the express consent of MKEC.

BUBBLE MAP

PROJECT NO.	448-90889	
DATE	MAY 2018	
SCALE	1" = 60'	
DESIGNED	DRAWN	CHECKED
DFL	JWC	GJA

NO.	REVISION	DATE

SHEET NO.
05 OF 16