



CAUTION!!! 1.500 m TRANSMISSION LINE FROM CHENEY RESERVOIR. SHALLOW DEPTH. CONTRACTOR TO MAINTAIN MINIMAL HEAVY EQUIPMENT TRAFFIC ACROSS LINE DURING CONSTRUCTION.

FHWA REGION NO.	STATE	PROJECT NUMBER	FISCAL YEAR	SHEET NUMBER	TOTAL SHEETS
7	KANSAS	87 N-0189-01	2001	15	105

DATE	
BY	
REFERENCES NOTED	
REFERENCES CHECKED	

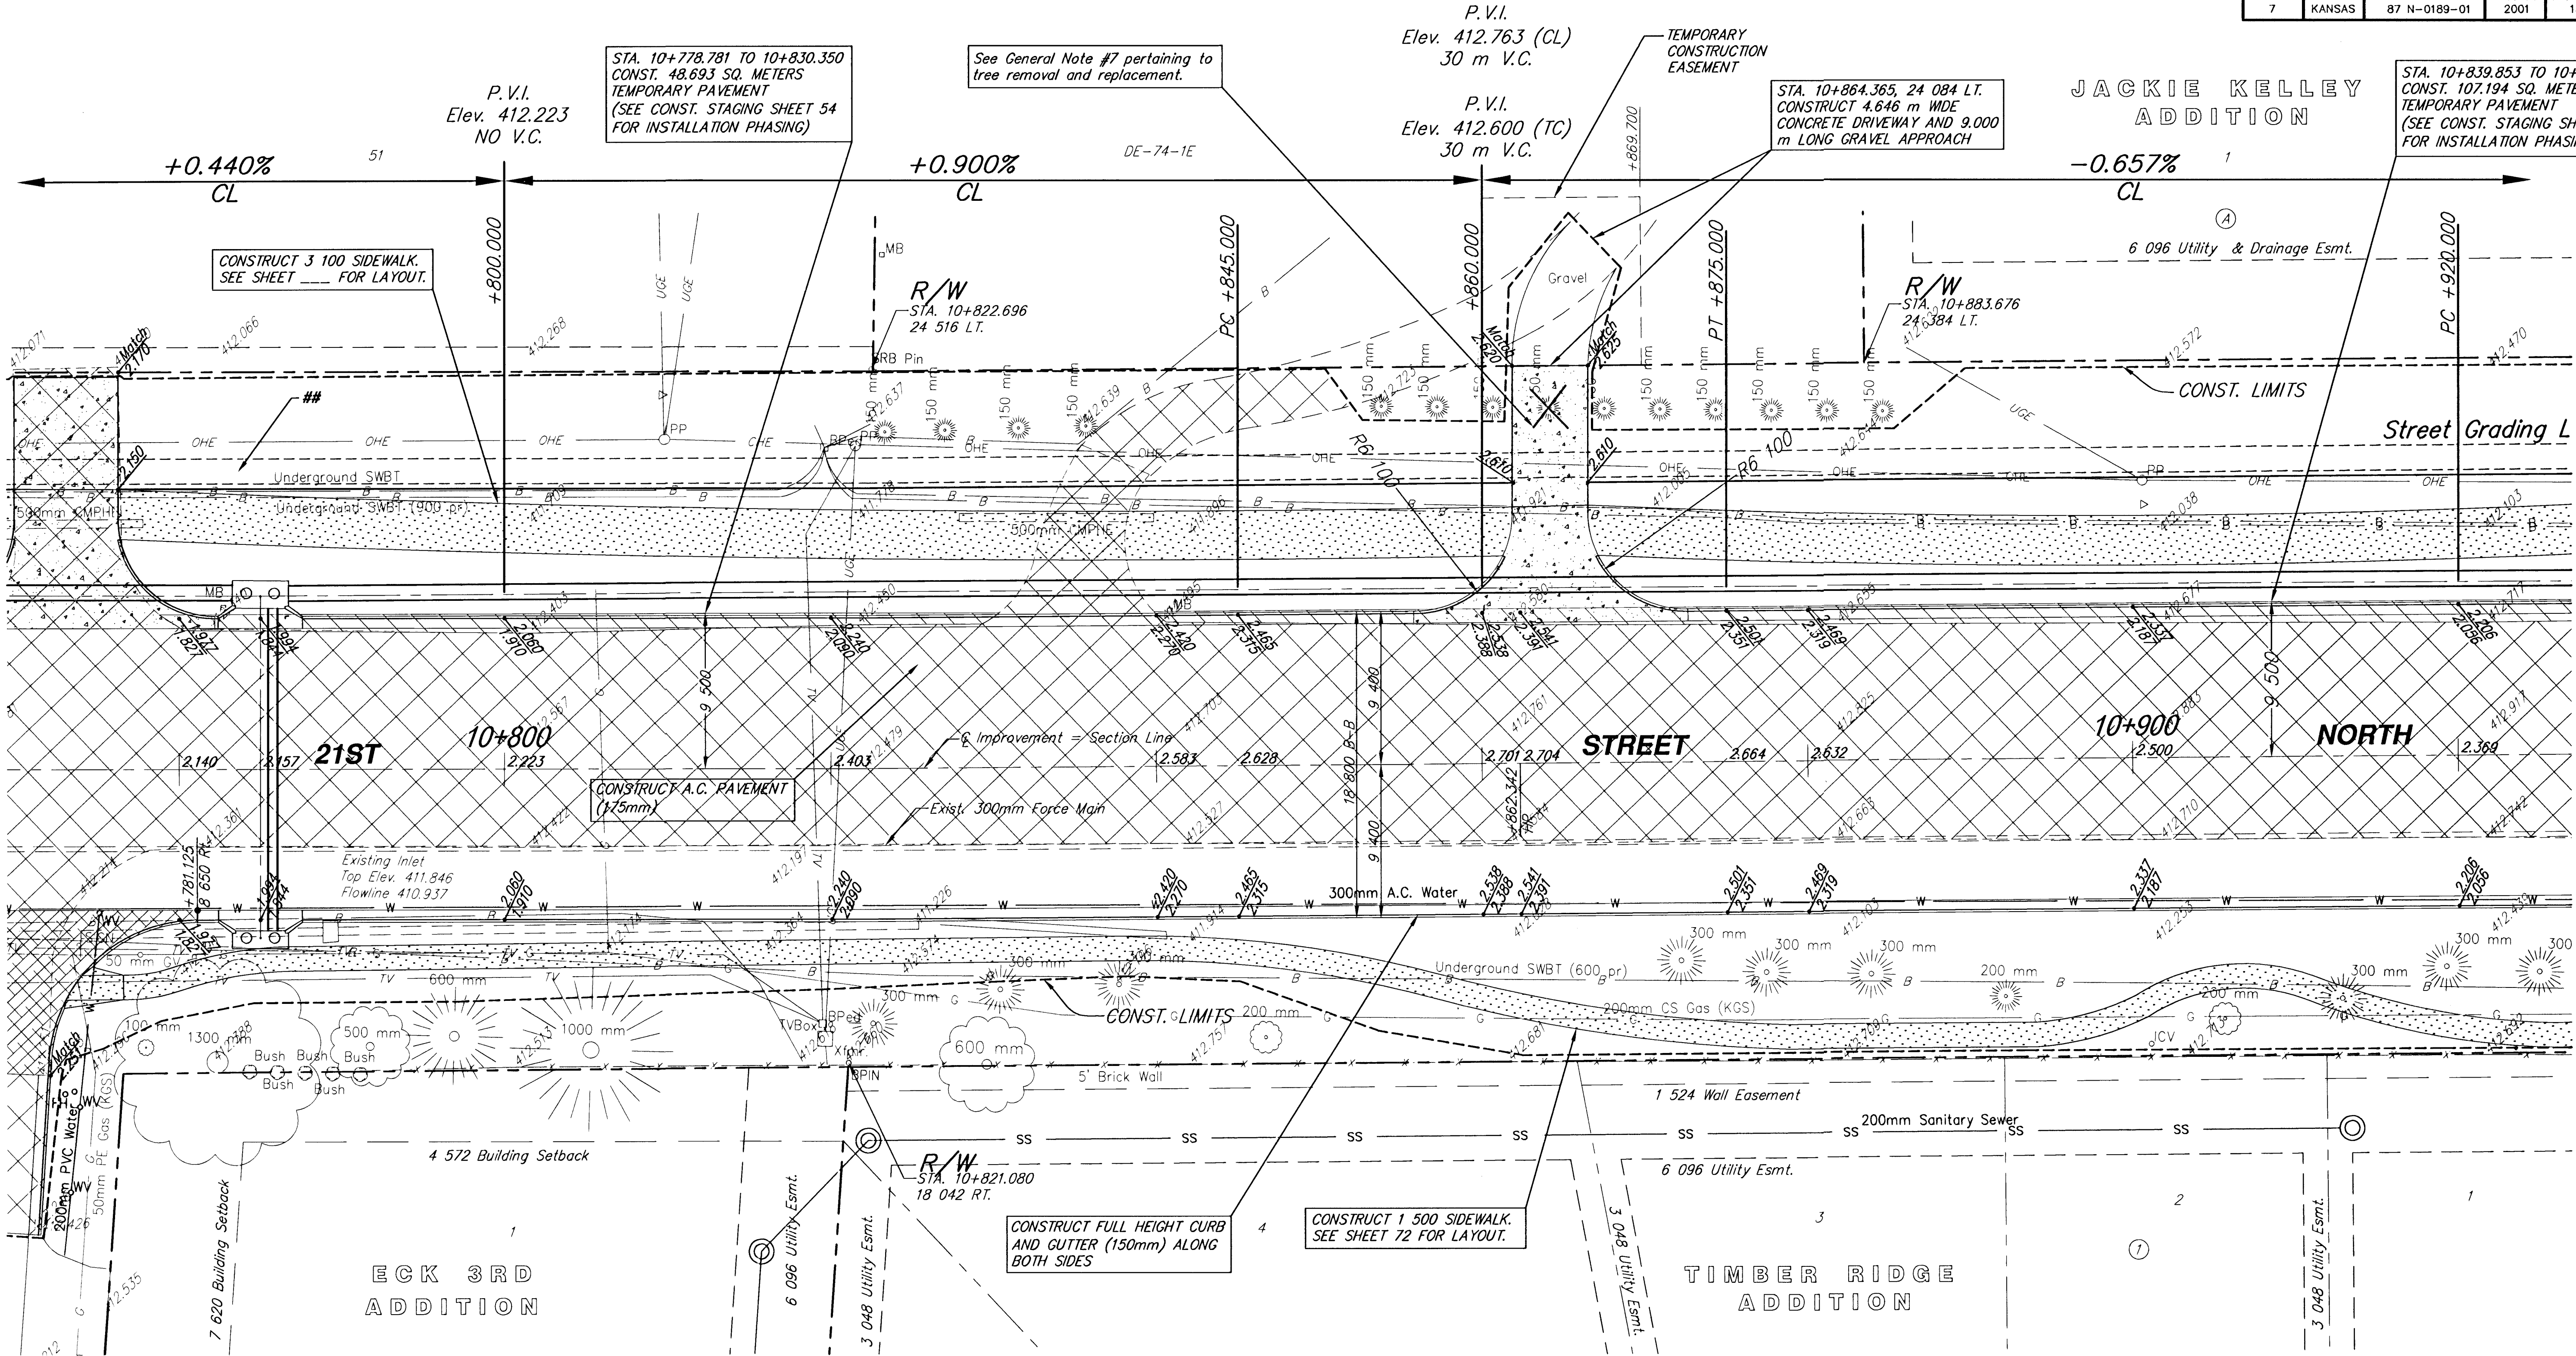

SRB

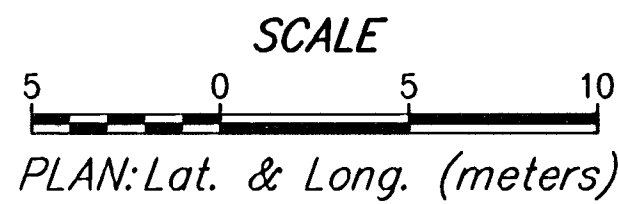

21st Street North STATION 10+780 TO STATION 10+920			
SRB SAVOY, RUGGLES & BOHM, P.A. ENGINEERING & SURVEYING			
PROJECT NUMBER 472-83138			
DESIGN TEB	REVIEW MWS	DATE May 31, 2001	UTILITY SRB JOB 14787