

CAUTION!!! 1.500 m TRANSMISSION LINE FROM CHENEY RESERVOIR. SHALLOW DEPTH. CONTRACTOR TO MAINTAIN MINIMAL HEAVY EQUIPMENT TRAFFIC ACROSS LINE DURING CONSTRUCTION.

FHWA REGION NO.	STATE	PROJECT NUMBER	FISCAL YEAR	SHEET NUMBER	TOTAL SHEETS
7	KANSAS	87 N-0189-01	2001	17	105

DATE	BY
REFERENCES NOTED	REFERENCES CHECKED

STA. 11+003.121 TO 11+081.933
CONST. 178.193 SQ. METERS
TEMPORARY PAVEMENT
(SEE CONST. STAGING SHEET 54
FOR INSTALLATION PHASING)

STA. 11+085.704, 24 084 LT.
CONSTRUCT 6.511 m WDE
CONCRETE APPROACH AND DRIVE

P.V.I.
Elev. 412.343 (CL)
NO V.C.

P.V.I.
Elev. 412.180 (TC)
NO V.C.

STA. 11+088.634 TO 11+182.839
CONST. 264.948 SQ. METERS
TEMPORARY PAVEMENT
(SEE CONST. STAGING SHEET 54
FOR INSTALLATION PHASING)



STA. 11+188.655, 24 084 LT.
CONSTRUCT 7.890 m WDE
CONCRETE DRIVEWAY

P.V.I.
Elev. 412.043 (CL)
NO V.C.

P.V.I.
Elev. 411.880 (TC)
NO V.C.

+0.480%
CL
+0.338%
TC LT.

+0.461%
TC RT.

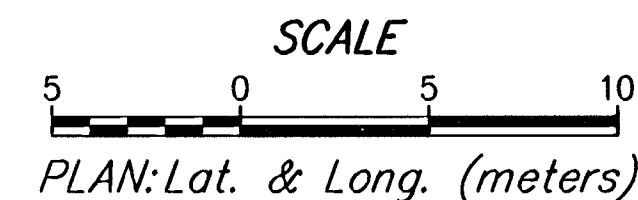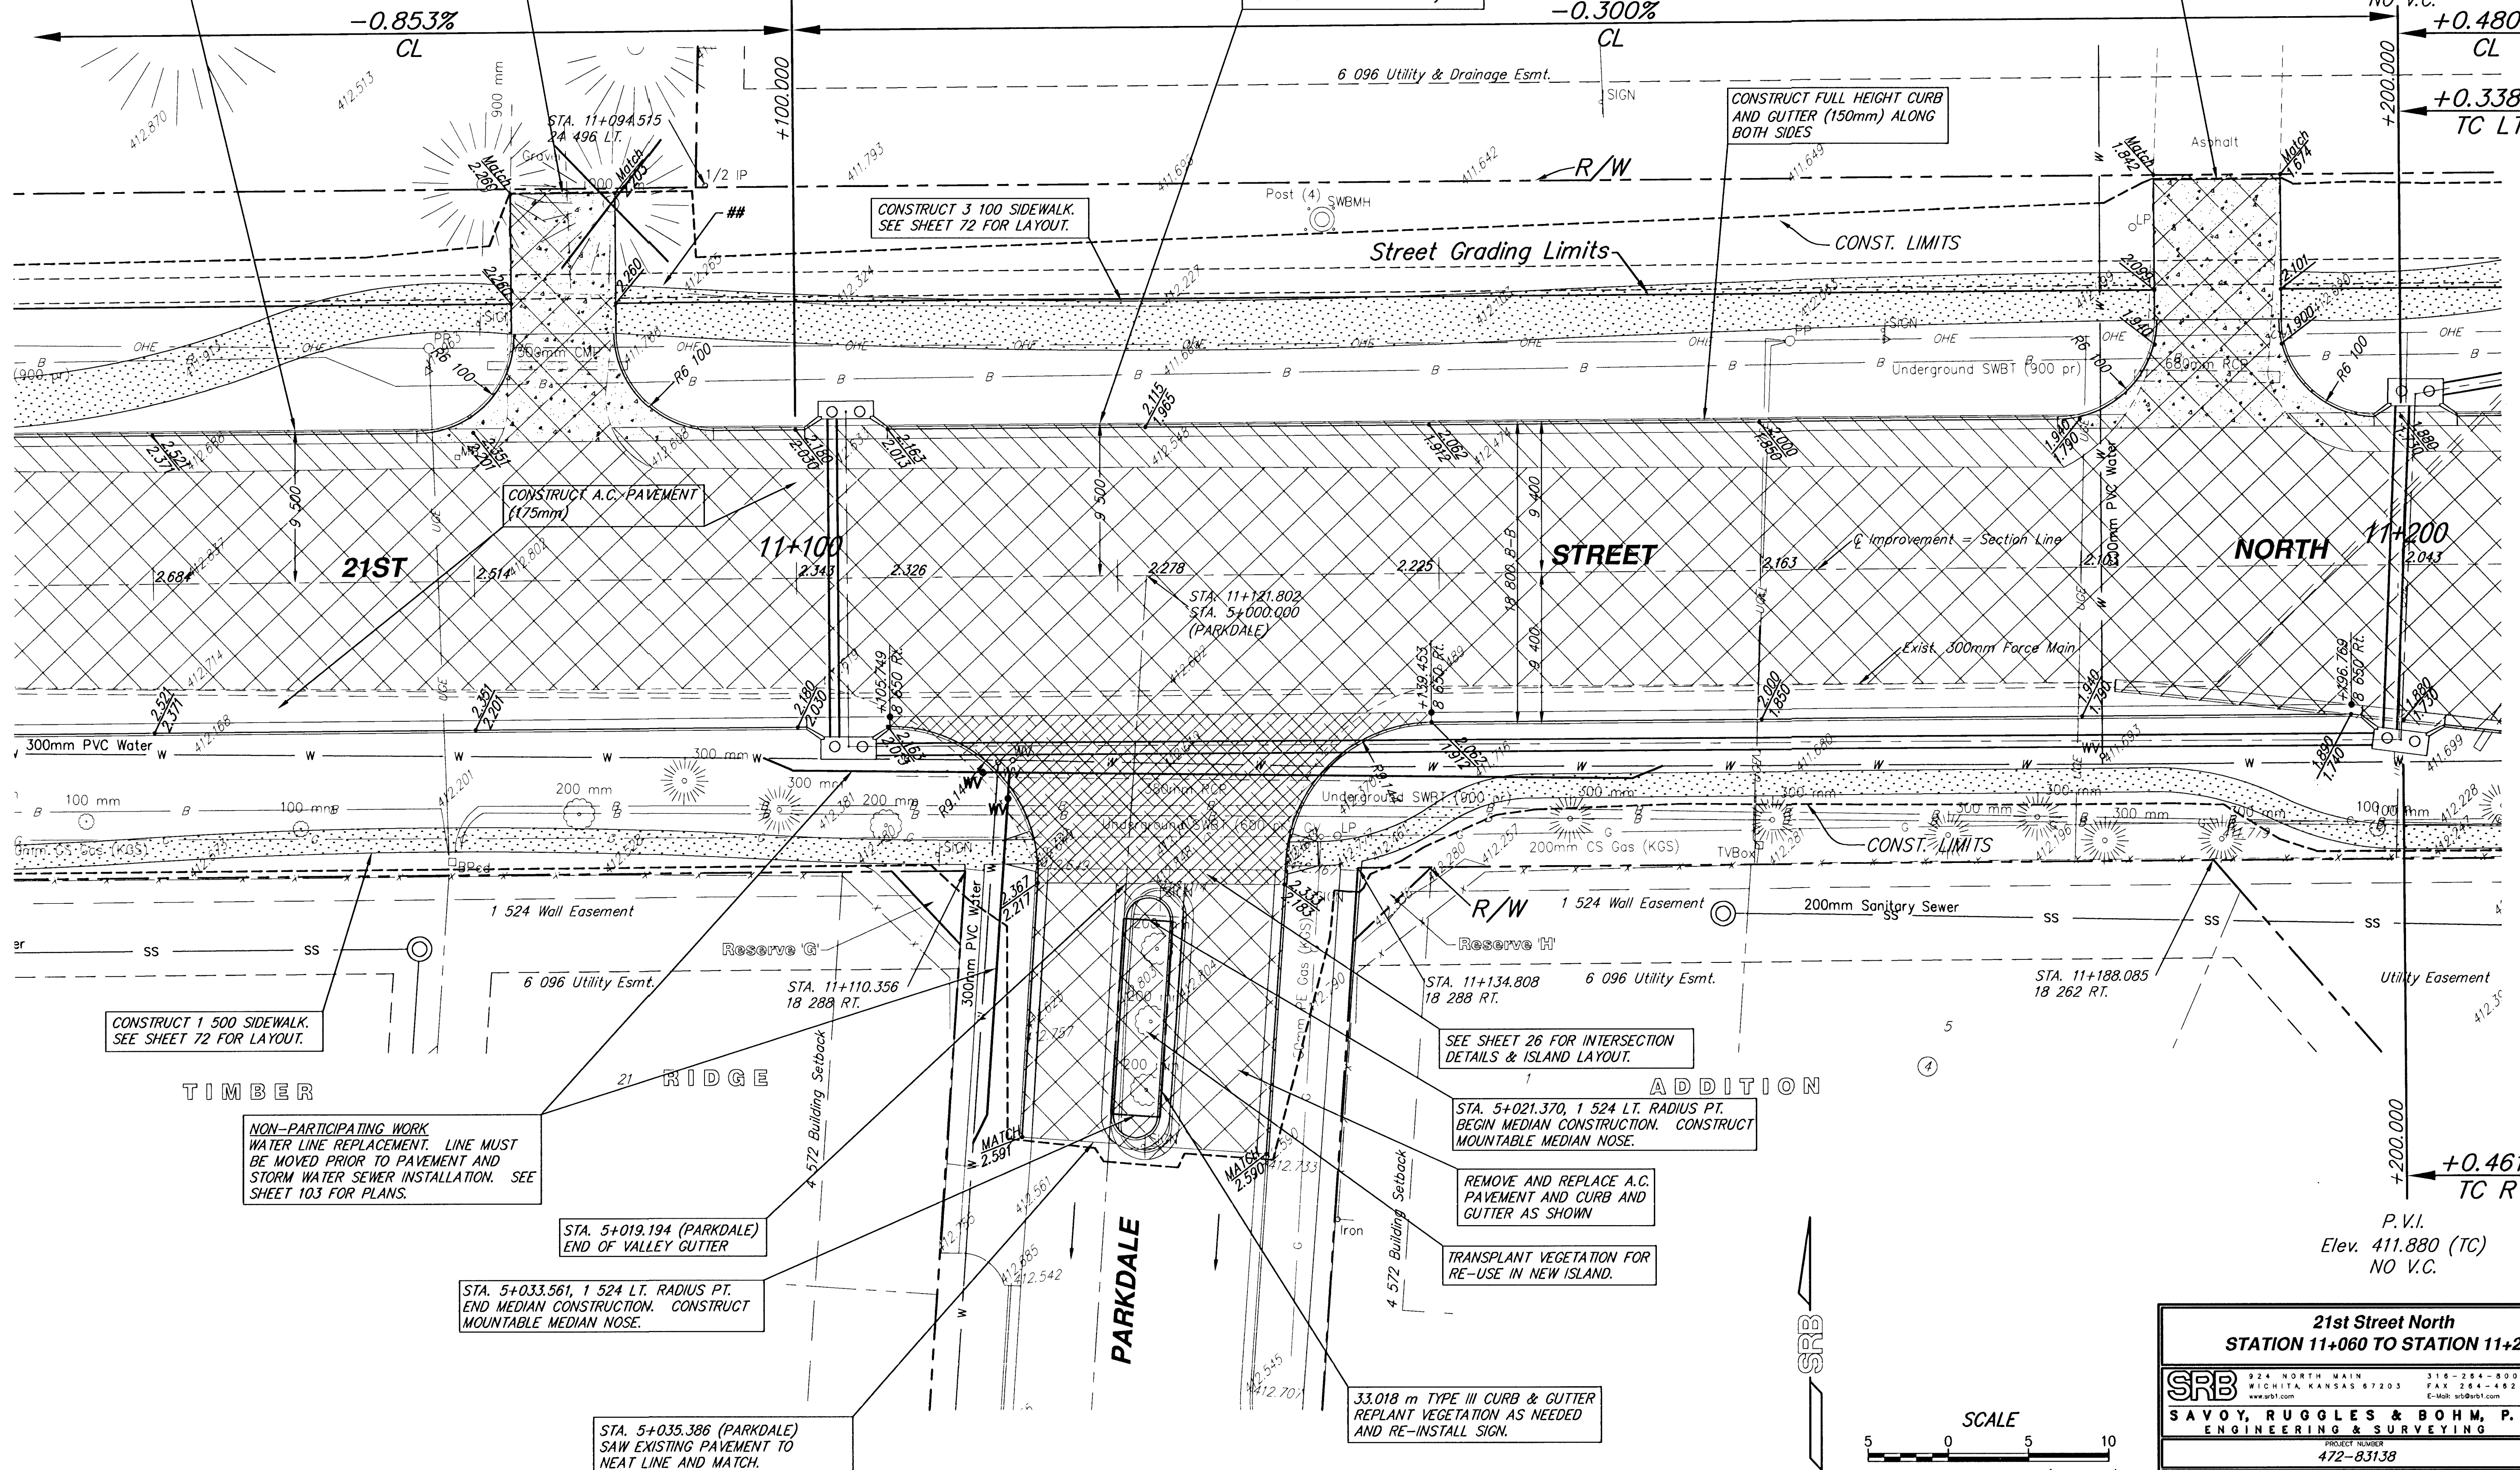

21st Street North STATION 11+060 TO STATION 11+200			
SRB		SAVOY, RUGGLES & BOHM, P.A. ENGINEERING & SURVEYING	
224 NORTH MAIN WICHITA, KANSAS 67203 www.srb.com		316-264-8008 FAX 264-4621 E-Mail: srb@srb.com	
PROJECT NUMBER 472-83138		DATE May 31, 2001	
DESIGN MWS	REVIEW TEB	UTILITY SRB	JOB 14781