


CAUTION!!! 1.500 m TRANSMISSION LINE FROM CHENEY RESERVOIR. SHALLOW DEPTH. CONTRACTOR TO MAINTAIN MINIMAL HEAVY EQUIPMENT TRAFFIC ACROSS LINE DURING CONSTRUCTION.

FHWA REGION NO.	STATE	PROJECT NUMBER	FISCAL YEAR	SHEET NUMBER	TOTAL SHEETS
7	KANSAS	87 N-0189-01	2001	18	105

DATE	
BY	
REFERENCES NOTED	
REFERENCES CHECKED	

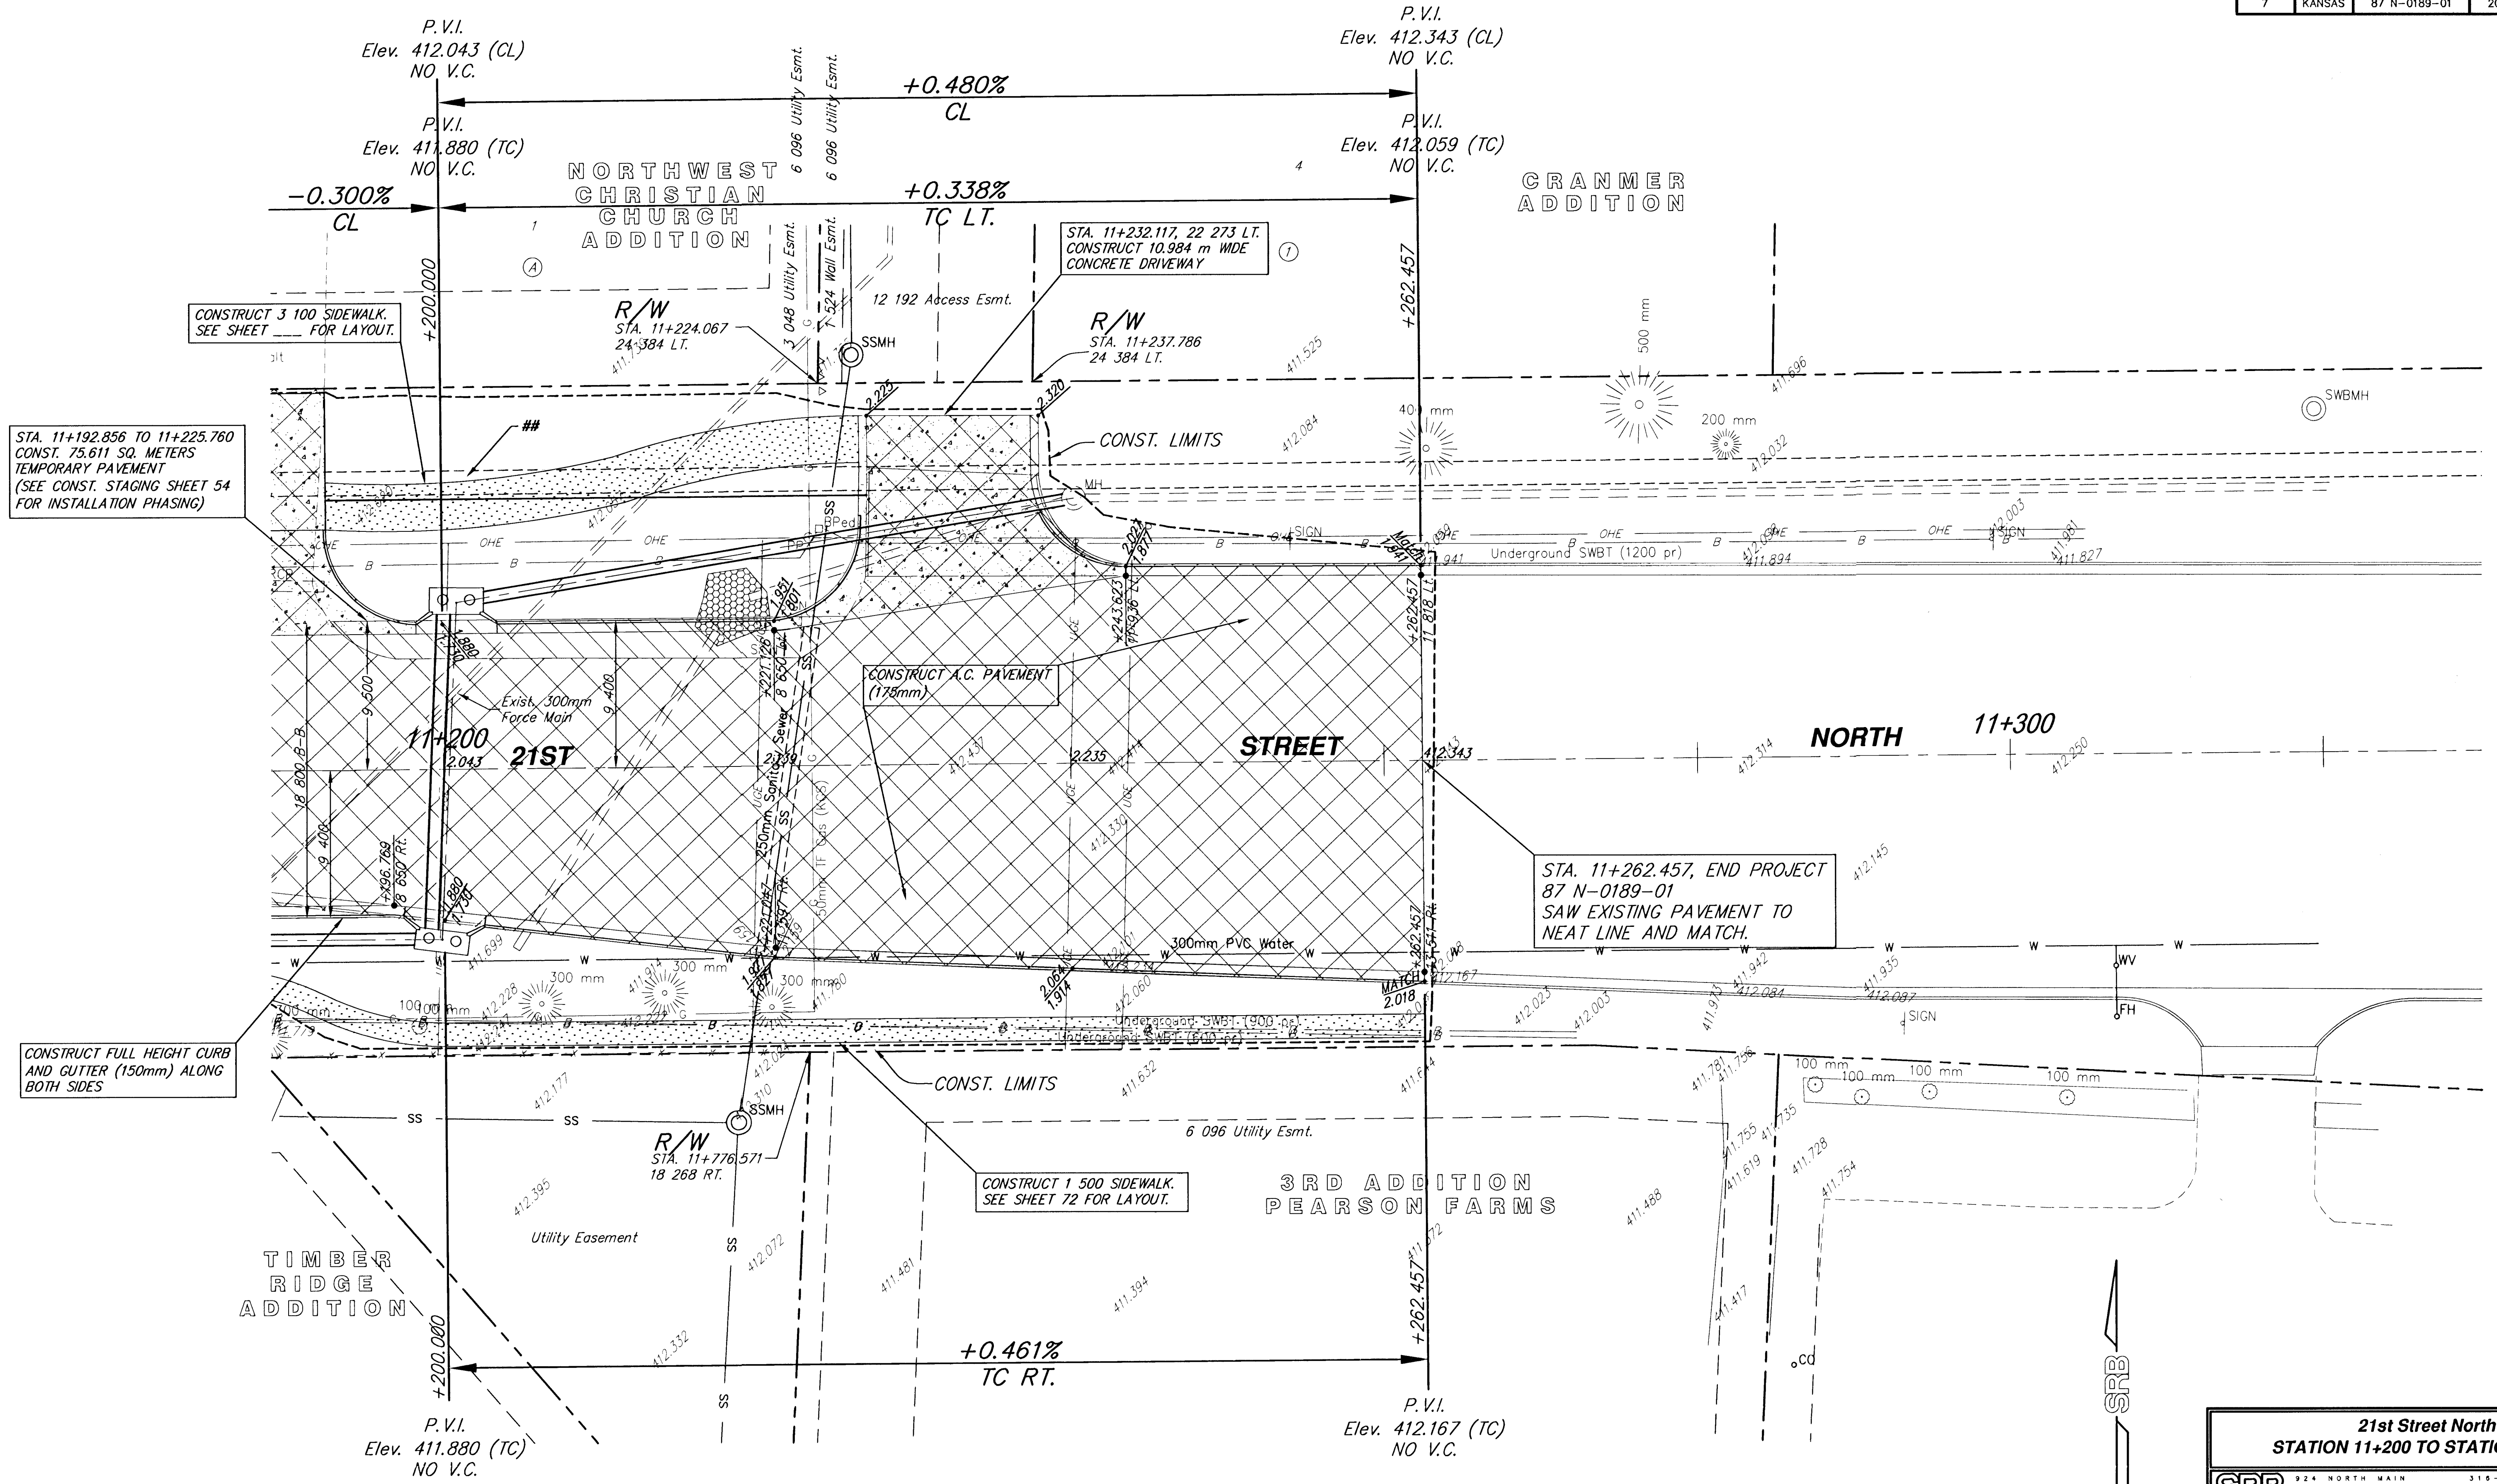

STA. 11+192.856 TO 11+225.760
CONST. 75.611 SQ. METERS
TEMPORARY PAVEMENT
(SEE CONST. STAGING SHEET 54
FOR INSTALLATION PHASING)

CONSTRUCT FULL HEIGHT CURB
AND GUTTER (150mm) ALONG
BOTH SIDES

STA. 11+232.117, 22 273 LT.
CONSTRUCT 10.984 m WIDE
CONCRETE DRIVEWAY

CONSTRUCT A.C. PAVEMENT
(175mm)

STA. 11+262.457, END PROJECT
87 N-0189-01
SAW EXISTING PAVEMENT TO
NEAT LINE AND MATCH.

CONSTRUCT 1.500 SIDEWALK.
SEE SHEET 72 FOR LAYOUT.

21st Street North
STATION 11+200 TO STATION 11+300

SRB

224 NORTH MAIN
WICHITA, KANSAS 67203
www.srb1.com

316-264-8008
FAX 264-4821
E-Mail: srb@srb1.com

SAVOY, RUGGLES & BOHM, P.A.
ENGINEERING & SURVEYING

PROJECT NUMBER
472-83138

DATE
May 31, 2001

SRB JOB
1478T

18

105

SCALE
5 0 5 10
PLAN: Lat. & Long. (meters)