
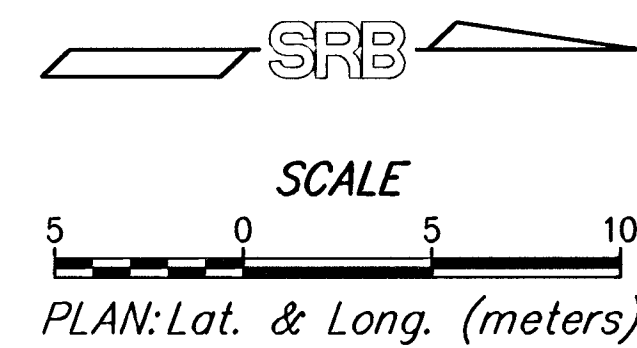


FHWA REGION NO.	STATE	PROJECT NUMBER	FISCAL YEAR	SHEET NUMBER	TOTAL SHEETS
7	KANSAS	87 N-0189-01	2001	19	105

	BY	DATE
REFERENCES NOTED		
REFERENCES CHECKED		

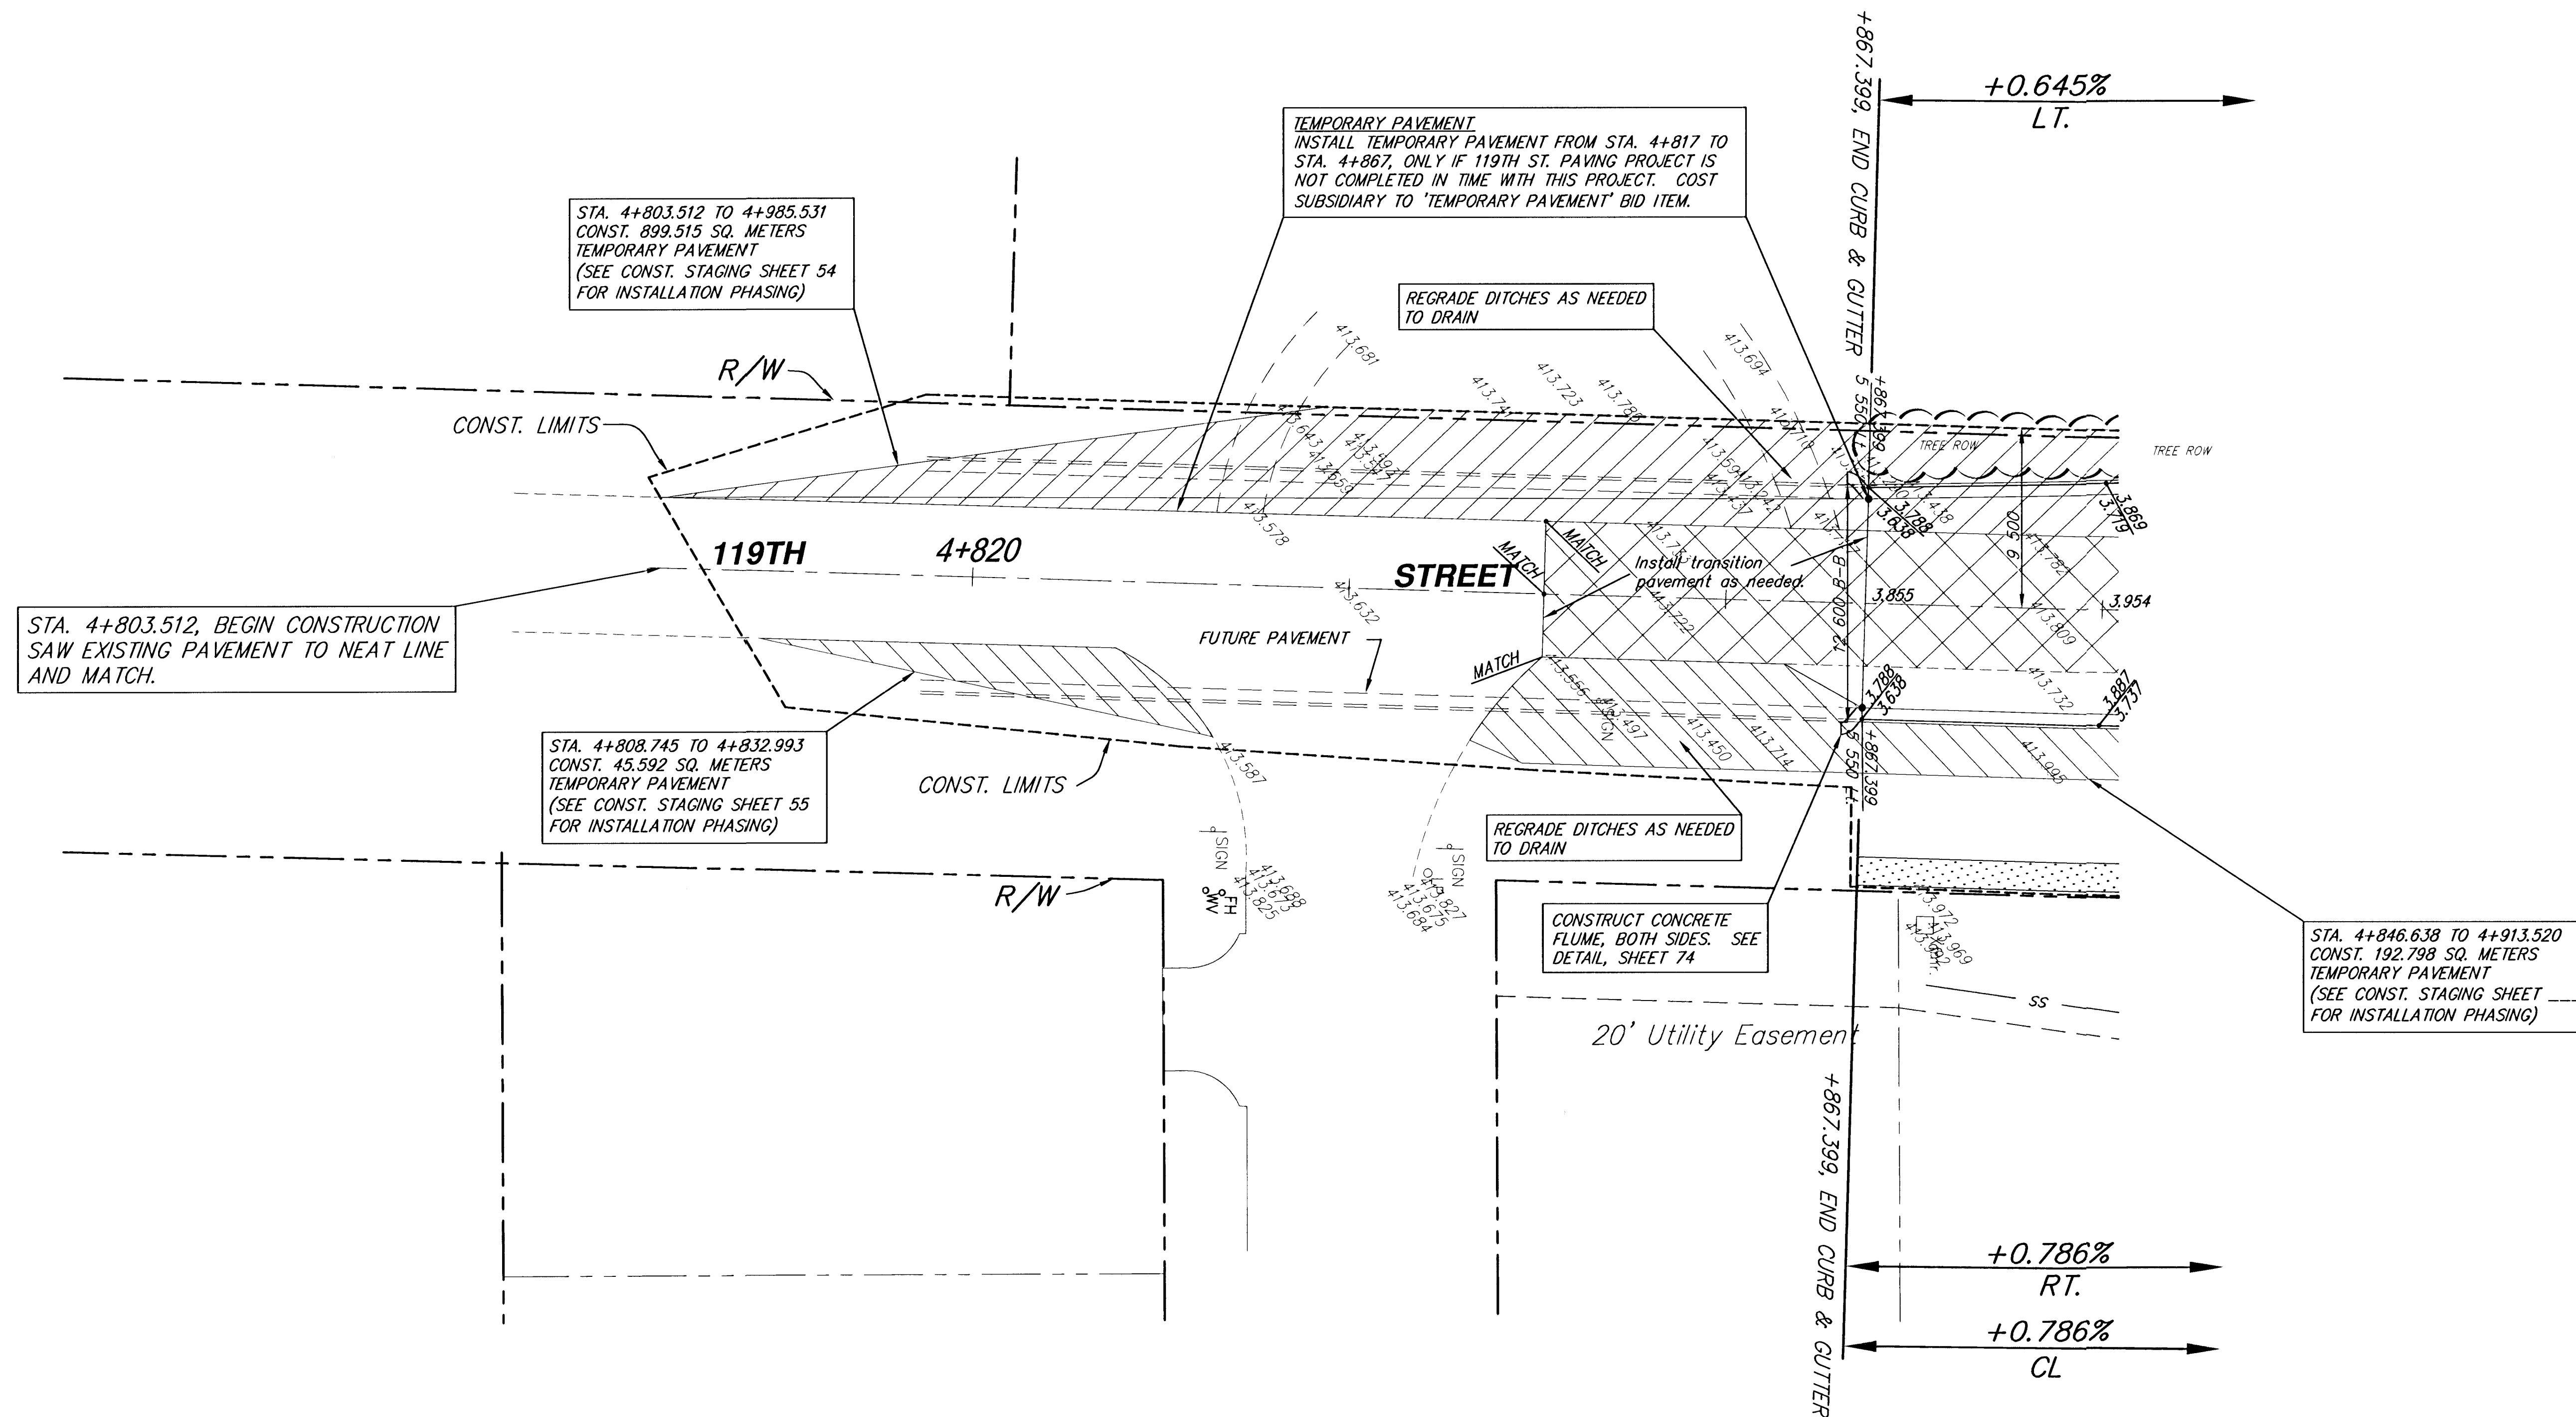

119th Street STATION 4+803.512 TO STATION 4+860							REVISED			
		924 NORTH MAIN WICHITA, KANSAS 67203 www.srb1.com	316-264-8009 FAX 264-4521 E-Mail: srb@srb1.com	SAVOY, RUGGLES & BOHM, P. A. ENGINEERING & SURVEYING			REVISED			
472-83138							19			
DROWN	TEB	DESIGN	MWS	REVIEW	DATE	MAY 31, 2001	UTILITY	SRB JOB	1478T	105