
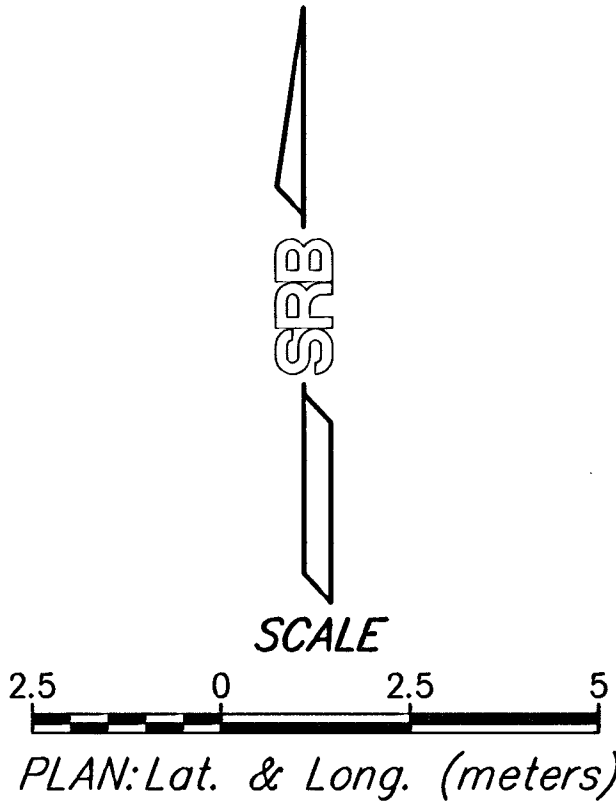
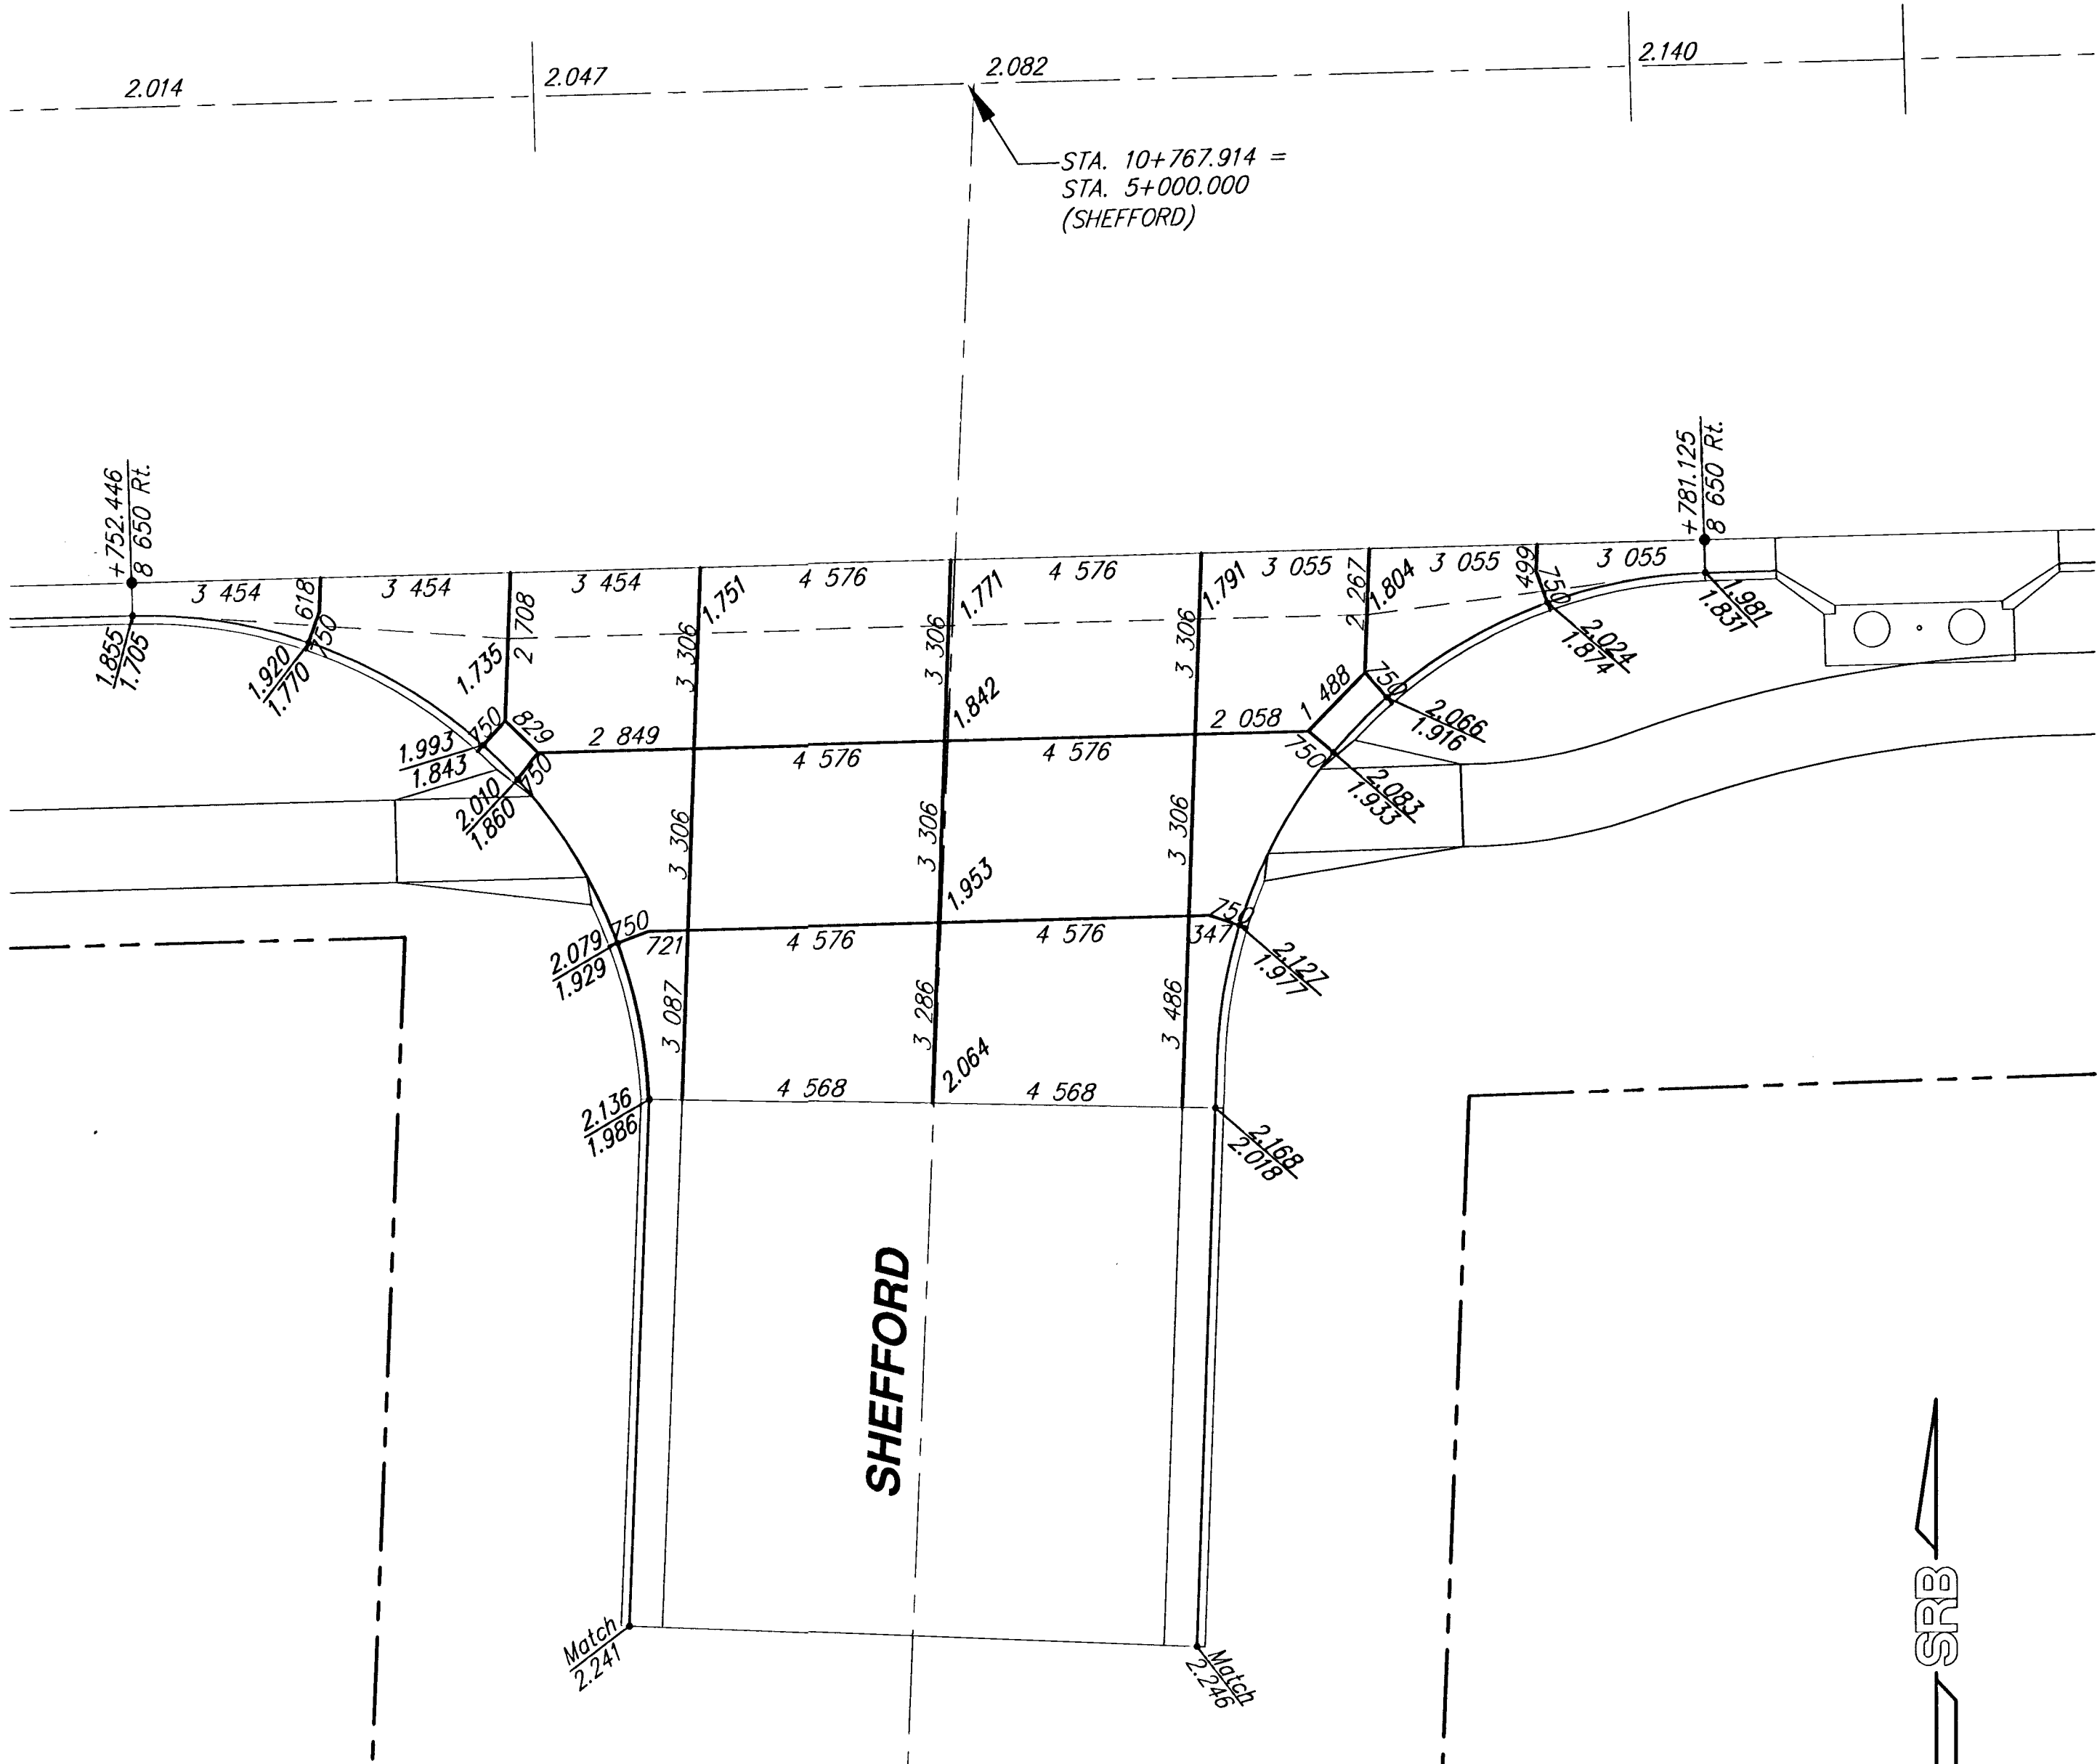


CAUTION!!! 1.500 m TRANSMISSION LINE FROM CHENEY RESERVOIR. SHALLOW DEPTH. CONTRACTOR TO MAINTAIN MINIMAL HEAVY EQUIPMENT TRAFFIC ACROSS LINE DURING CONSTRUCTION.

FHWA REGION NO.	STATE	PROJECT NUMBER	FISCAL YEAR	SHEET NUMBER	TOTAL SHEETS
7	KANSAS	87 N-0189-01	2000	24	105

DATE	BY	REFERENCES NOTED	REFERENCES CHECKED

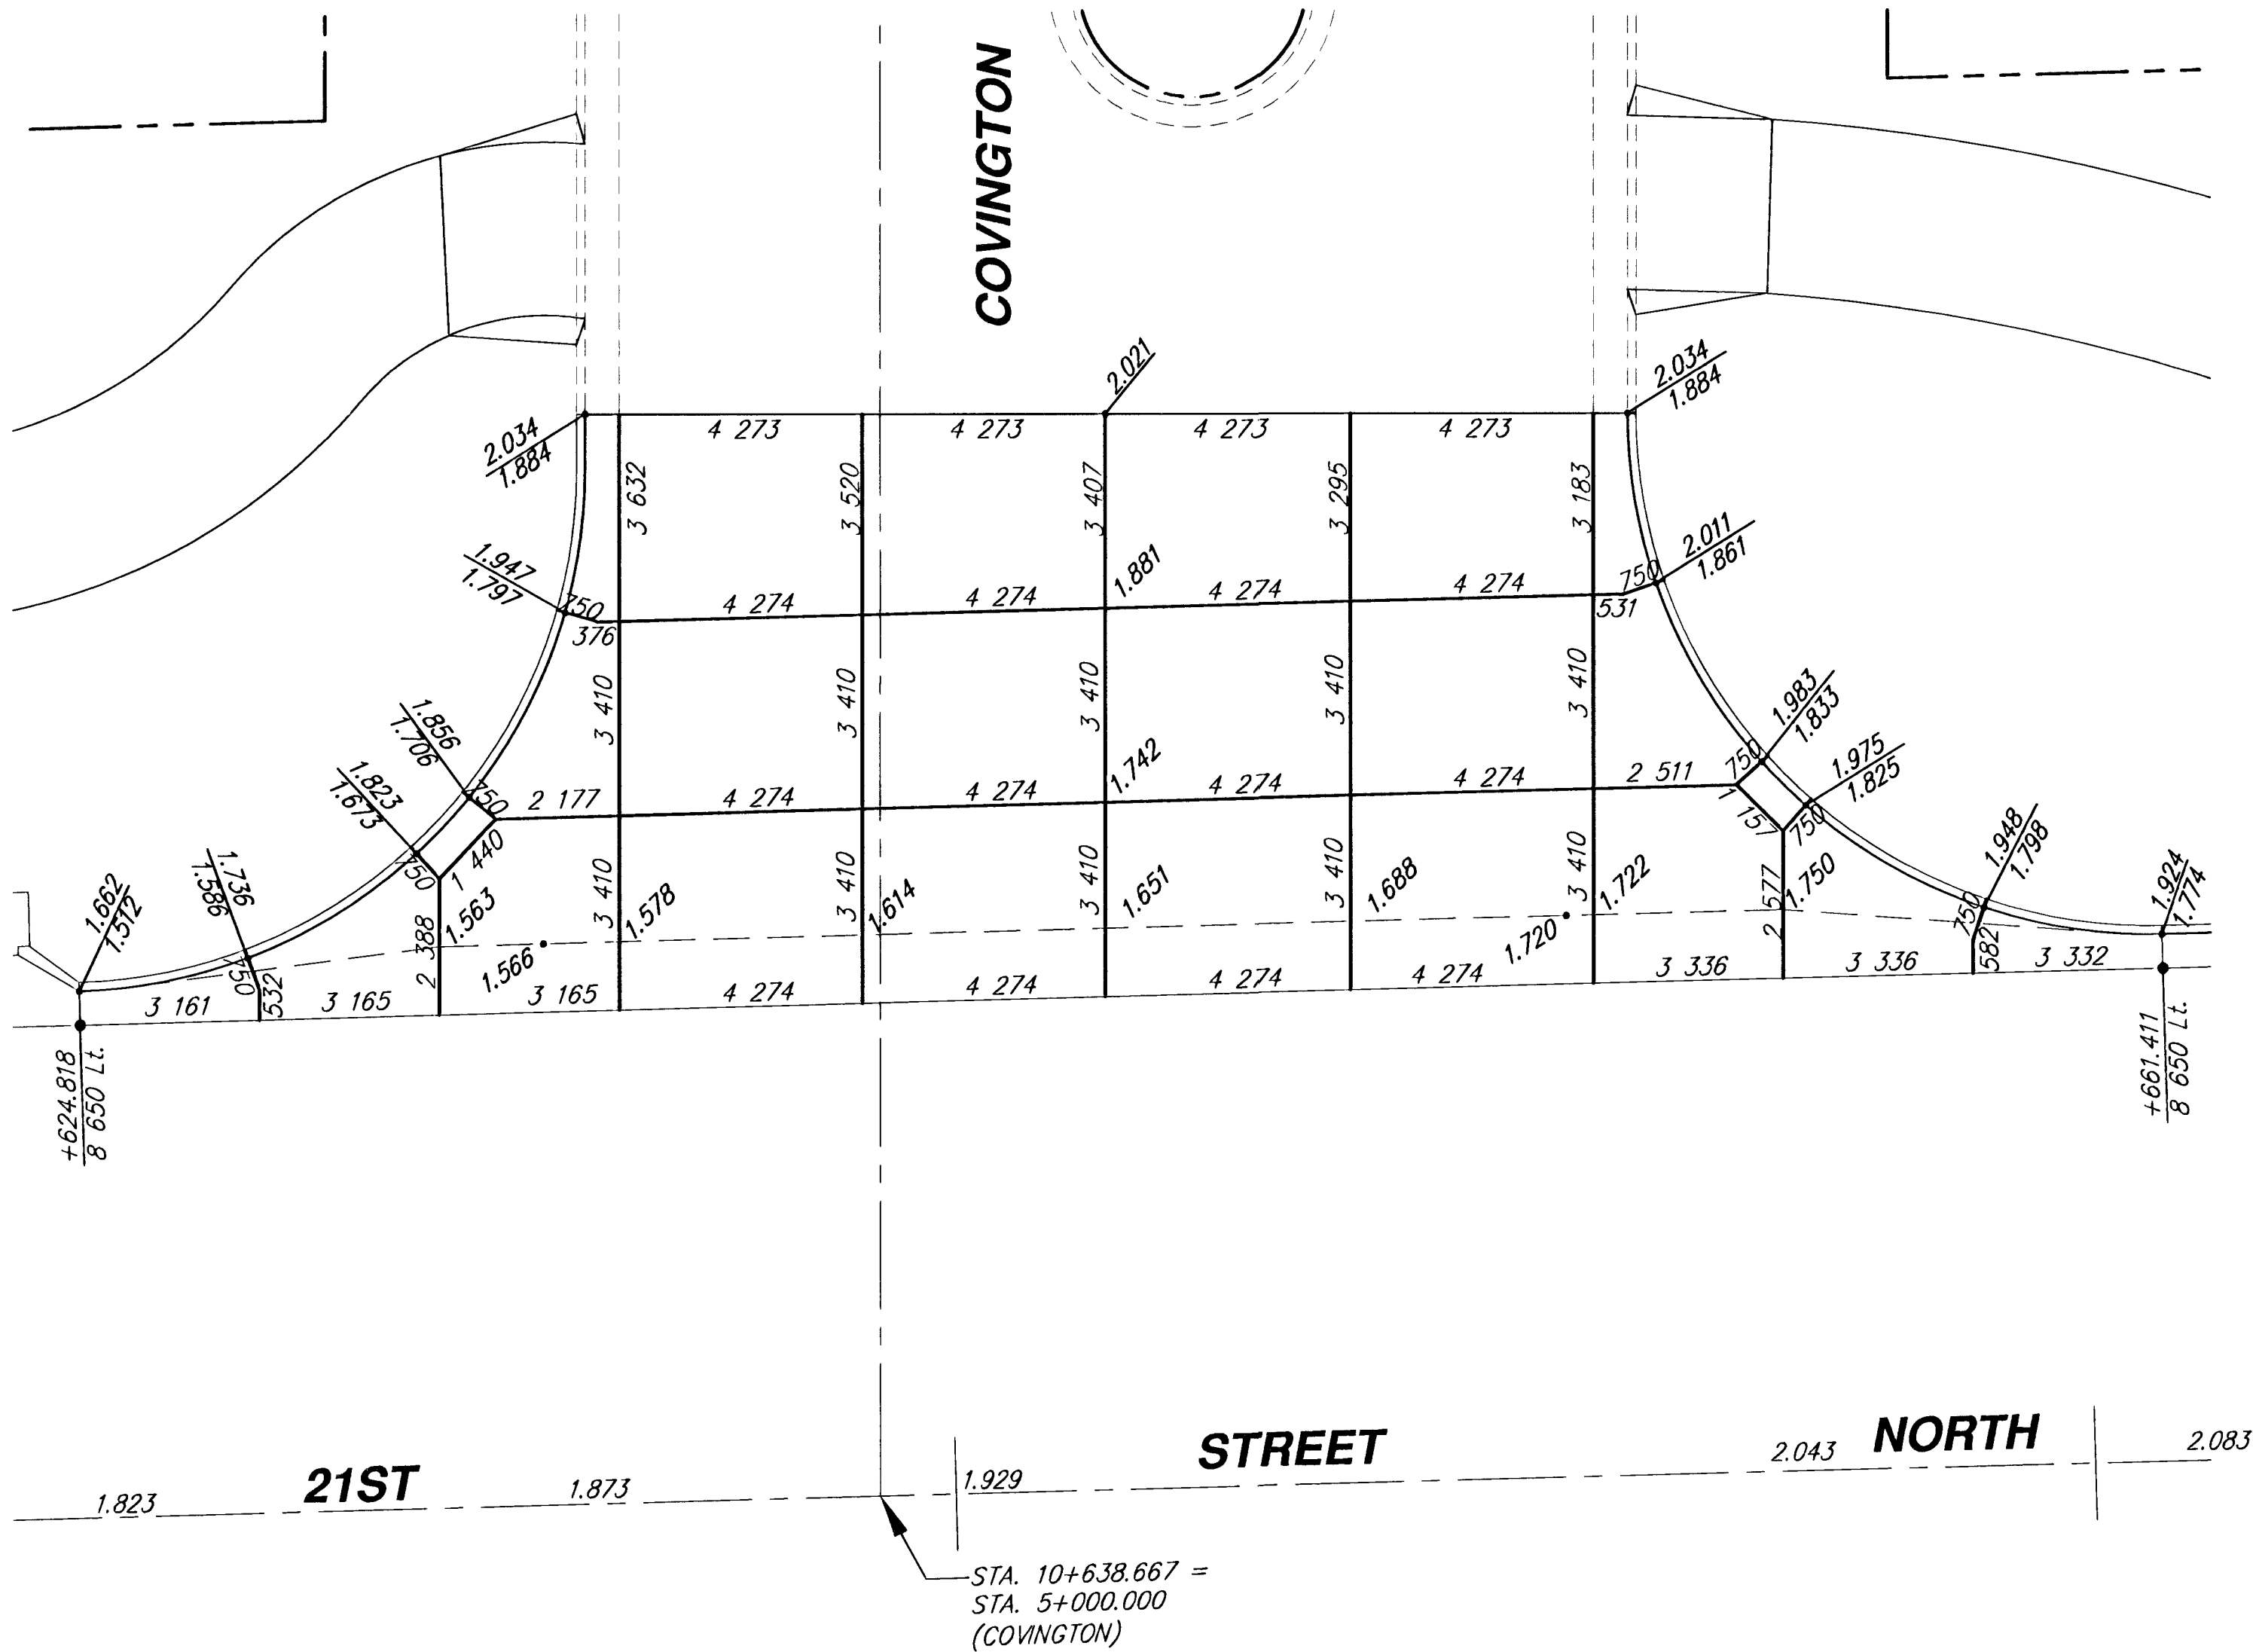

21ST STREET NORTH 119TH STREET W. TO MAIZE INTERSECTION JOINT PLANS					
SRB		224 NORTH MAIN WICHITA KANSAS 67203 www.srb.com		316-264-8008 FAX 264-4621 E-Mail: srb@srb.com	
SAVOY, RUGGLES & BOHM, P.A. ENGINEERING & SURVEYING					
PROJECT NUMBER 472-83138					
DESIGNED TEB	DESIGNED MWS	REVIEW MWS	DATE Apr. 12, 2001	UTILITY SRB JOB 1478T	REVISION Joint 3 24 105