



DATE	
BY	
REFERENCES NOTED	
REFERENCES CHECKED	

FHWA REGION NO.	STATE	PROJECT NUMBER	FISCAL YEAR	SHEET NUMBER	TOTAL SHEETS
7	KANSAS	87 N-0189-01	2001	31	105

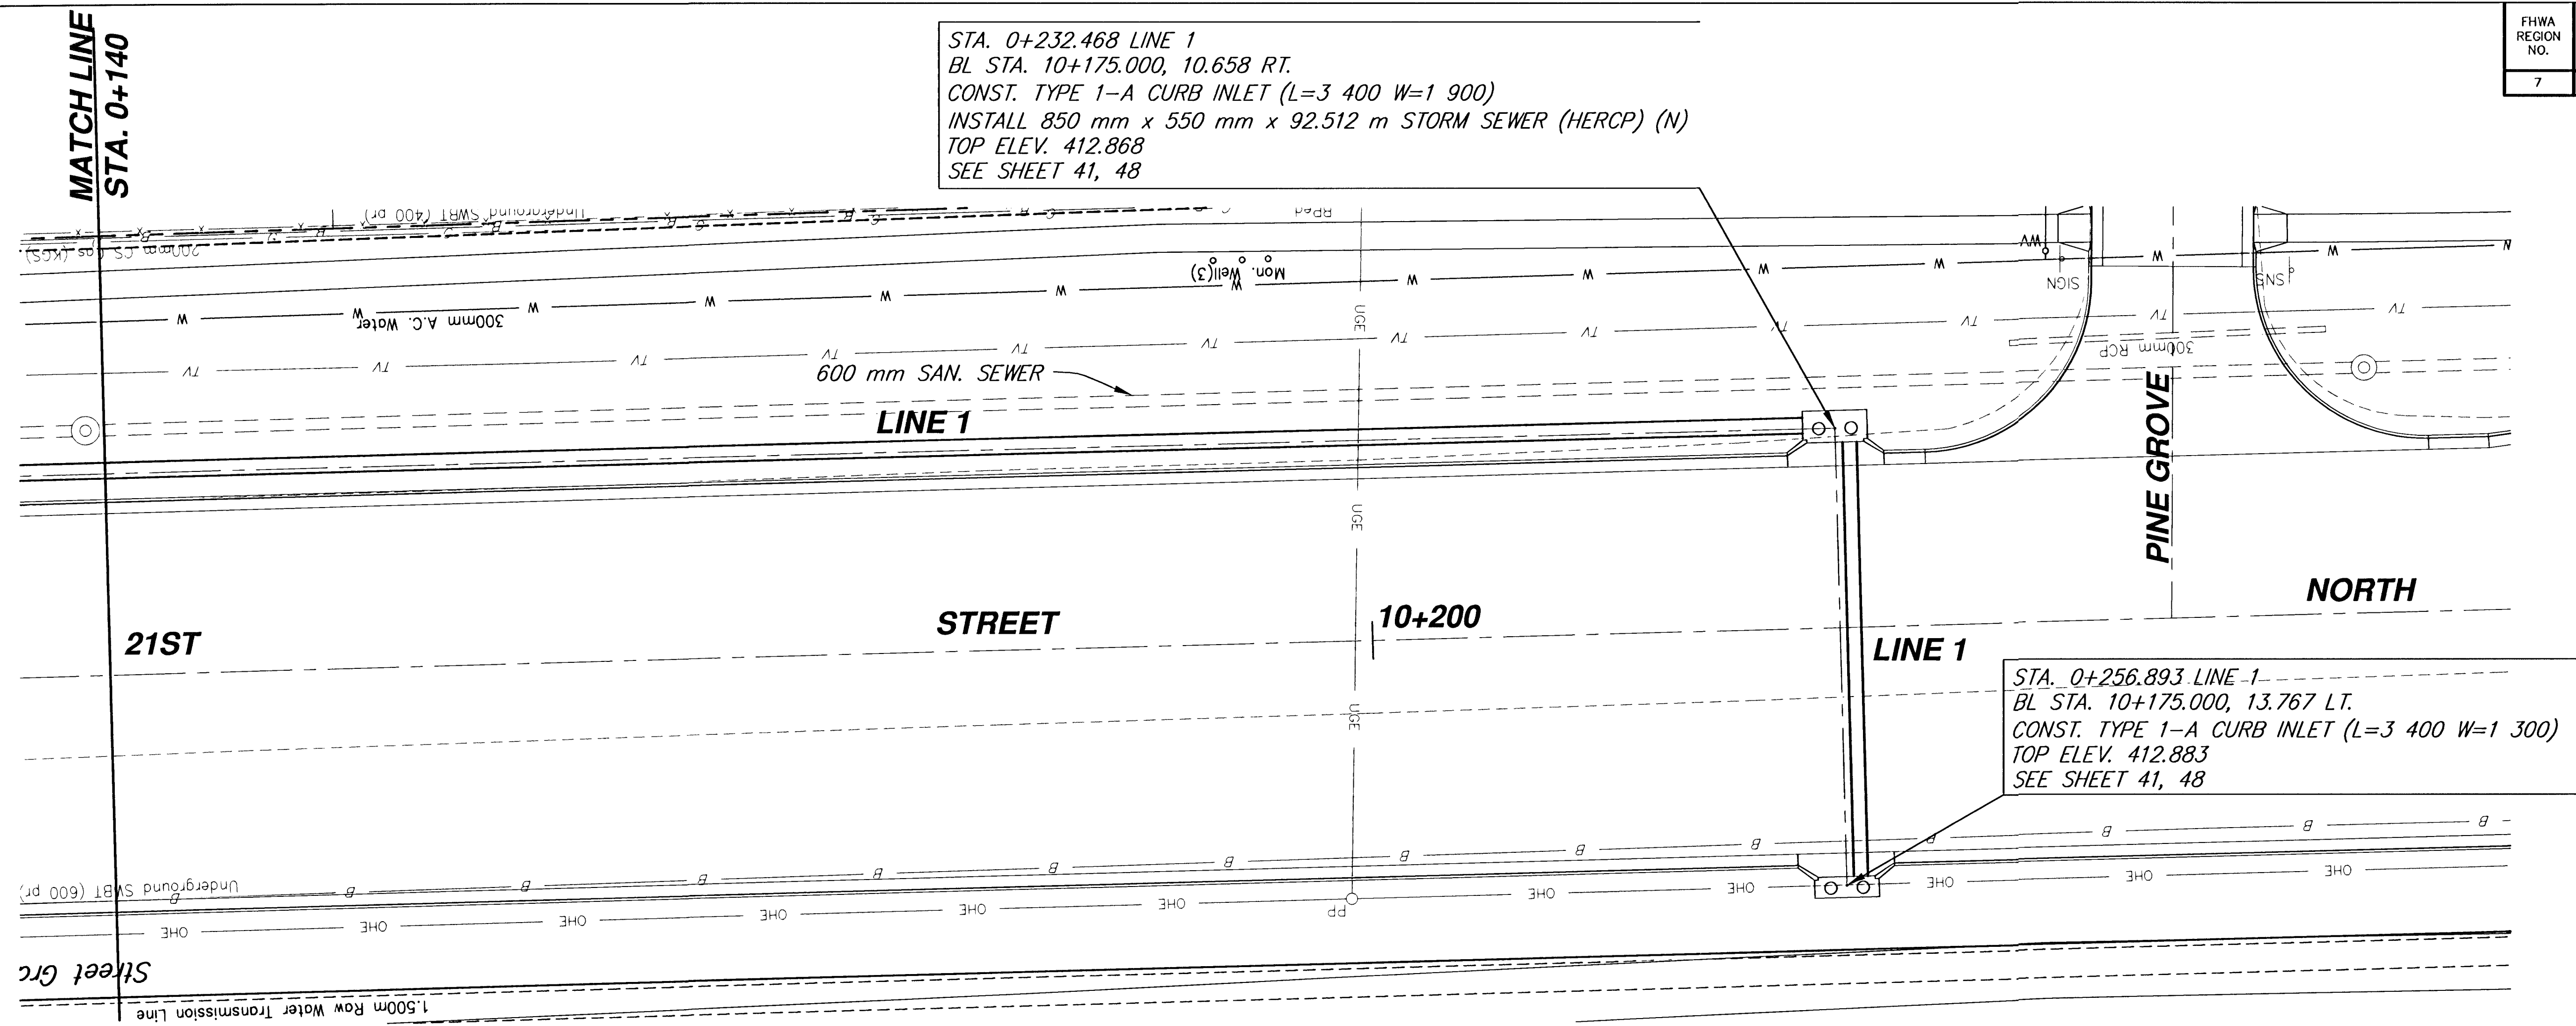

SCALE: 1:200 HORIZ.
1:20 VERT.

SRB

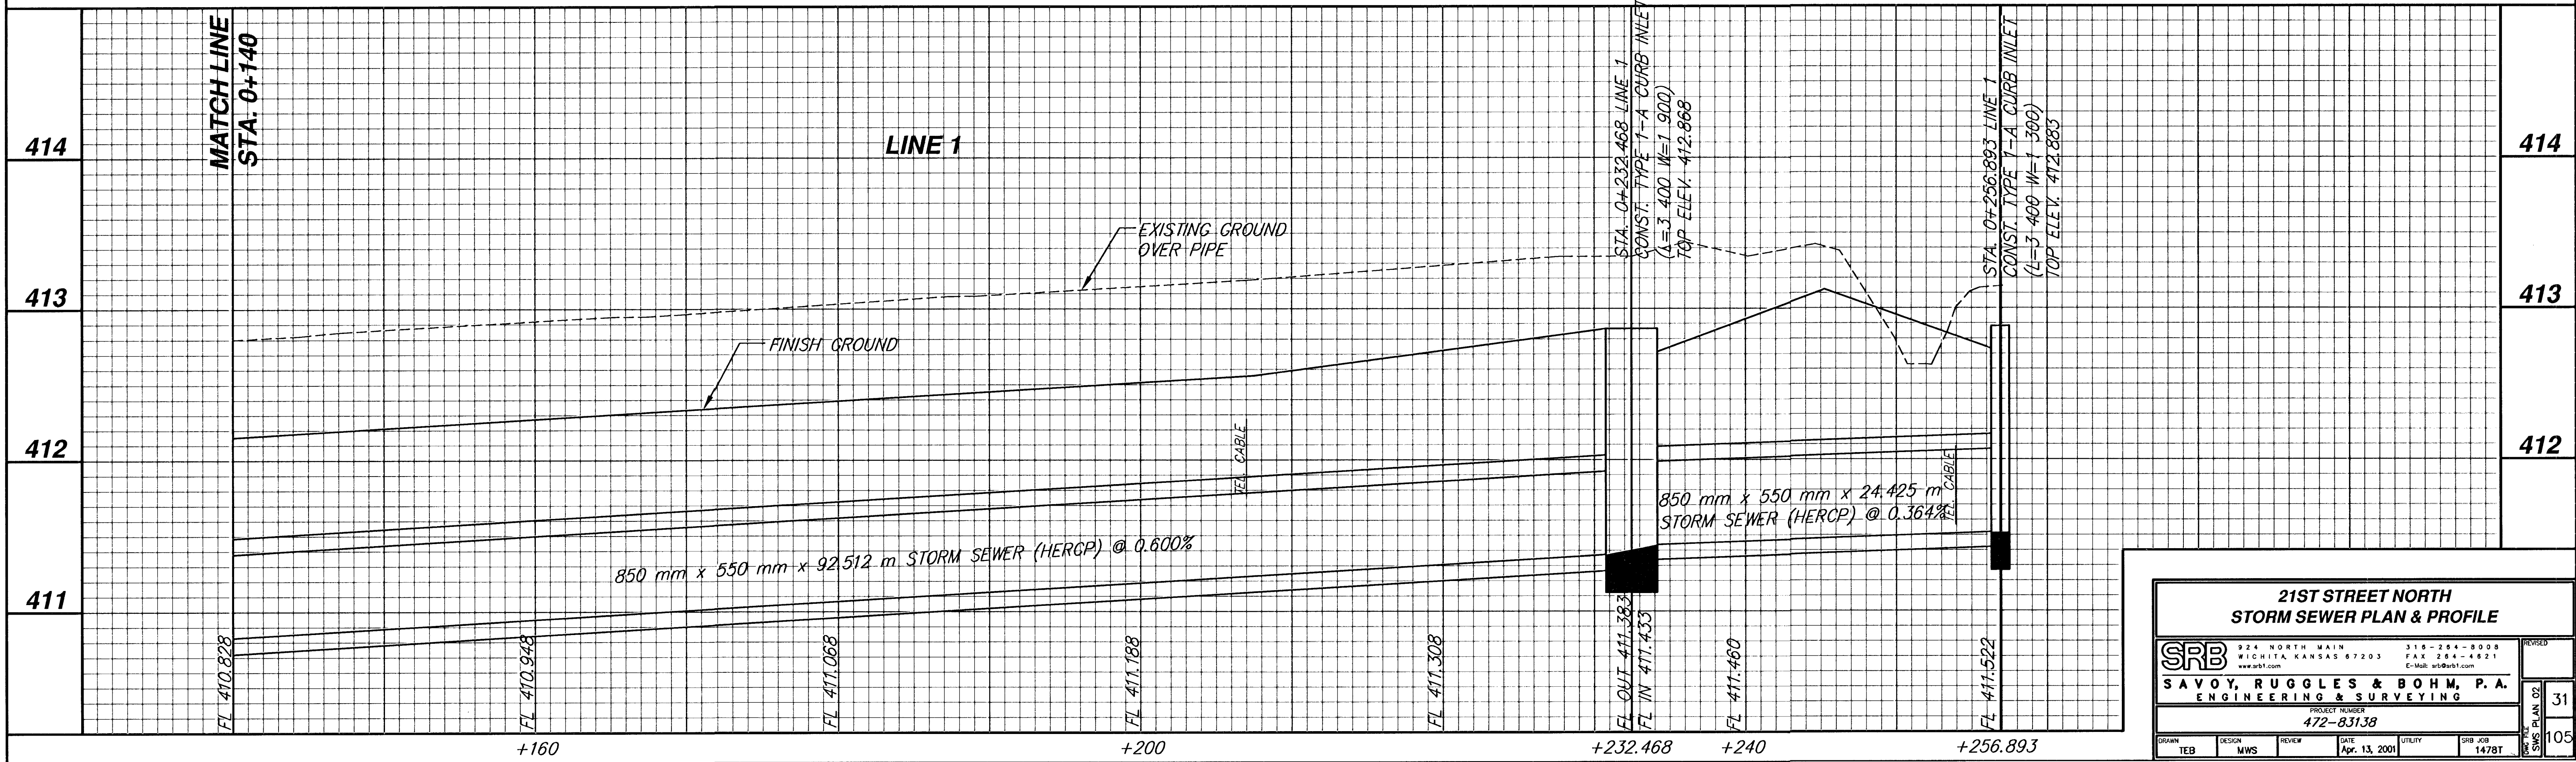

21ST STREET NORTH STORM SEWER PLAN & PROFILE					
SRB 924 NORTH MAIN WICHITA KANSAS 67203 www.srb.com		316-264-8008 FAX 264-4821 E-Mail: srbsrb1.com		REVISION 31 105	
SAVOY, RUGGLES & BOHM, P.A. ENGINEERING & SURVEYING PROJECT NUMBER 472-83138					
DRAWN TEB	DESIGN MWS	REVIEW DATE Apr. 13, 2001	UTILITY SRB JOB 1478T	SRB PLAN 02 31 105	