



BY	DATE
REFERENCES NOTED	
REFERENCES CHECKED	

FHWA REGION NO.	STATE	PROJECT NUMBER	FISCAL YEAR	SHEET NUMBER	TOTAL SHEETS
7	KANSAS	87 N-0189-01	2001	32	105

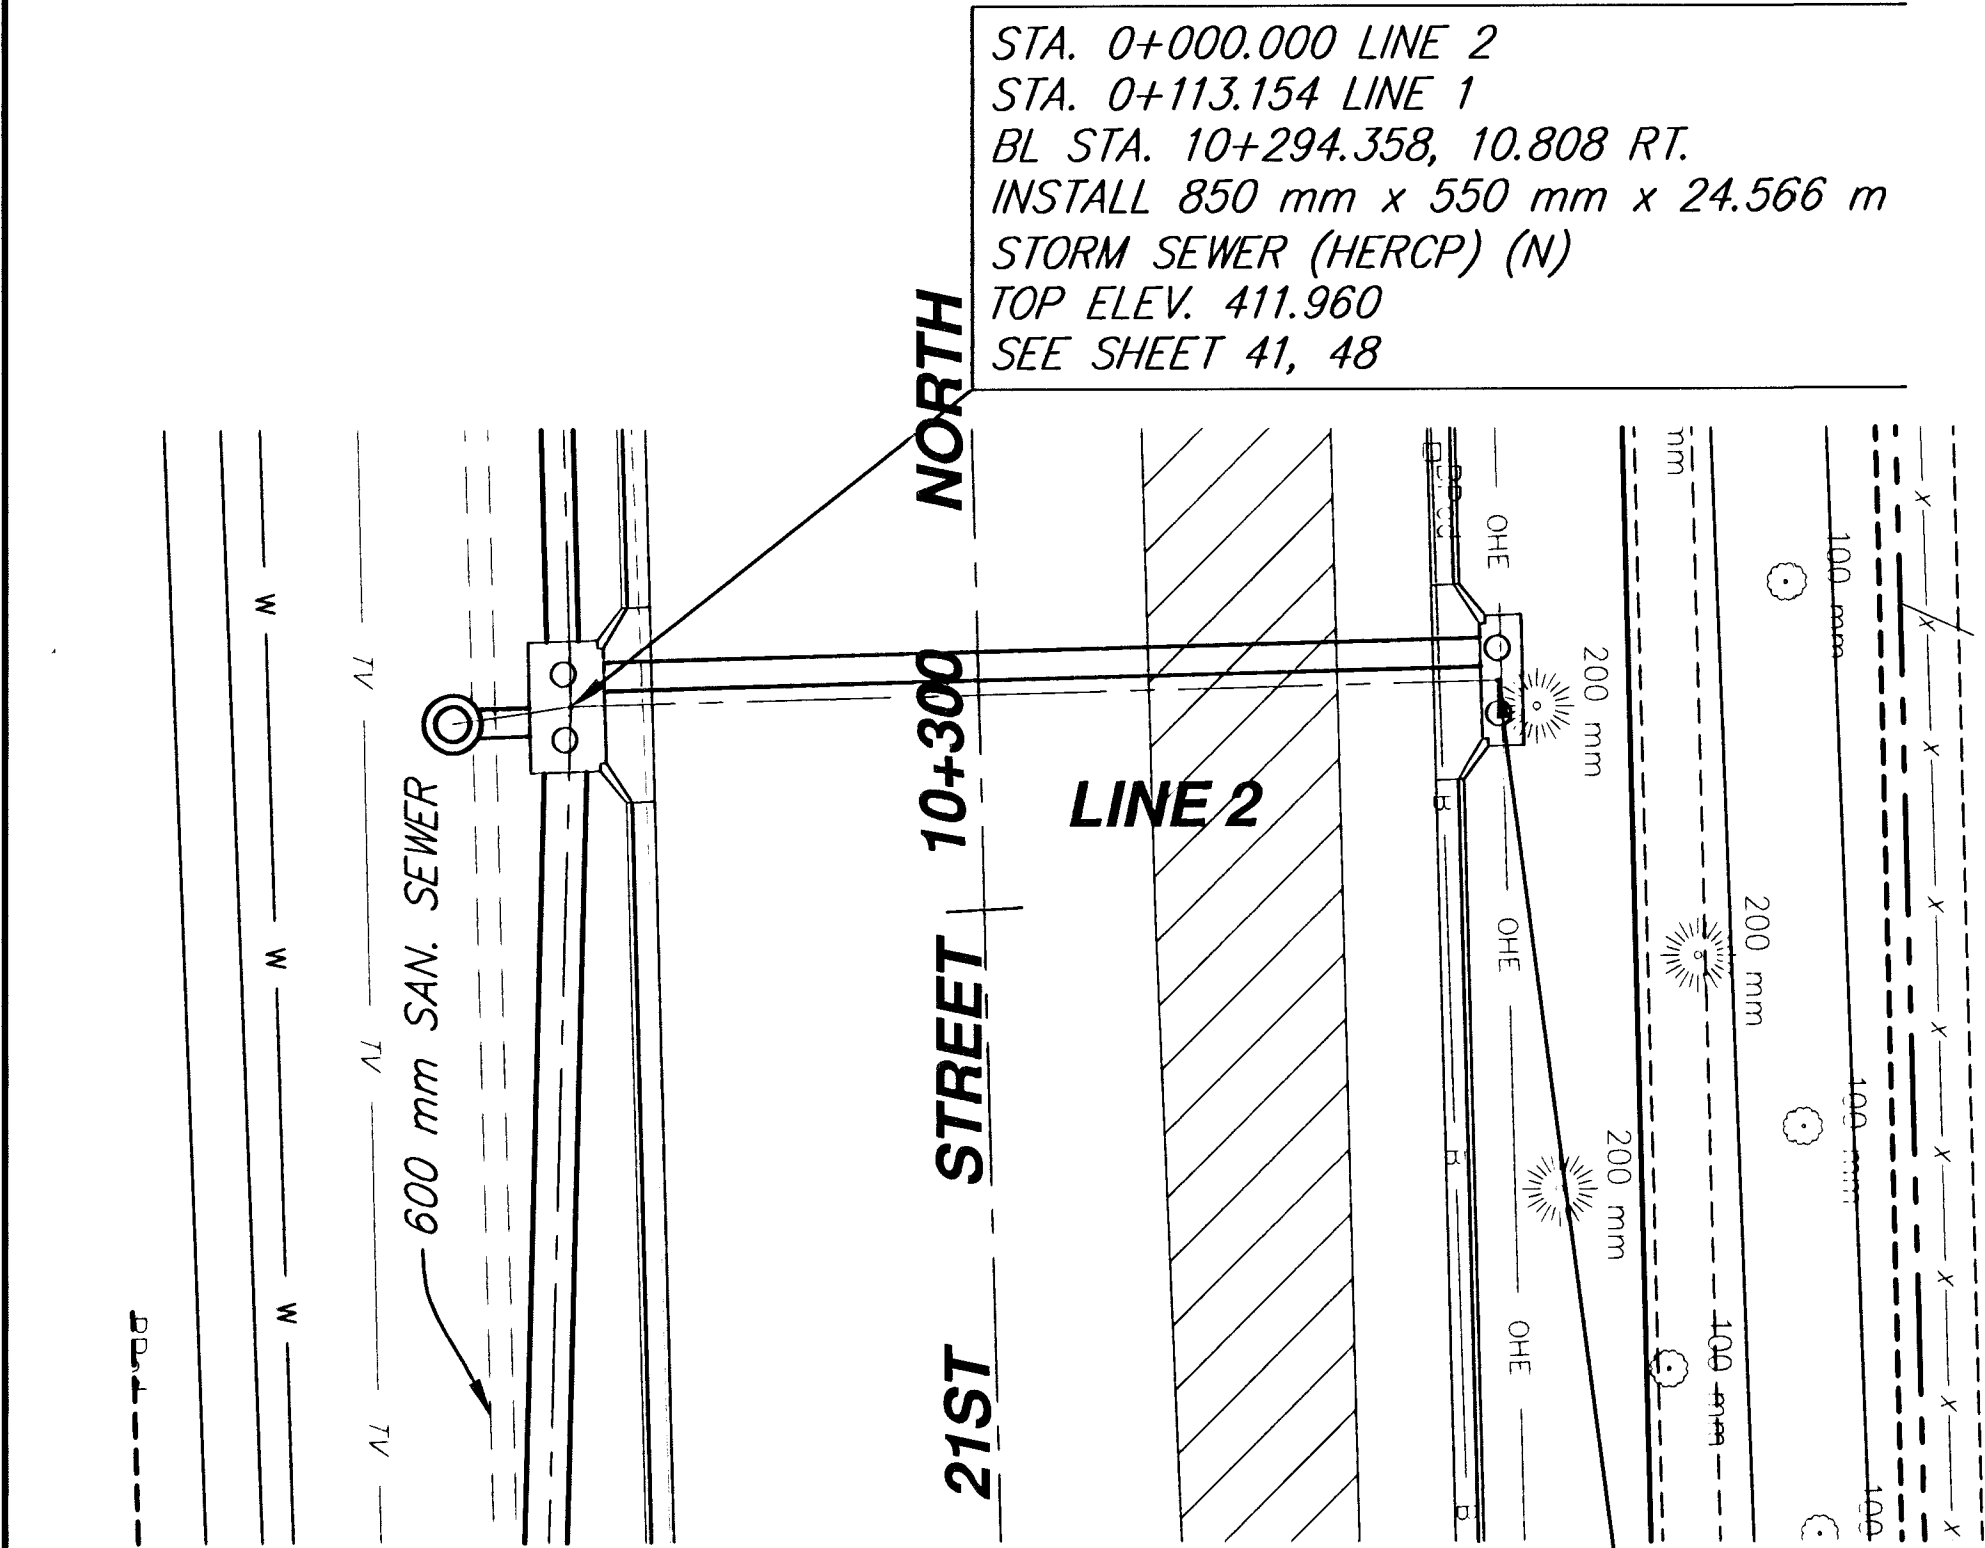

STA. 0+024.566 LINE 2
BL STA. 10+294.358, 13.758 LT.
CONST. TYPE 1-A CURB INLET
(L=3 400 W=1 300)
TOP ELEV. 411.985
SEE SHEET 41, 48

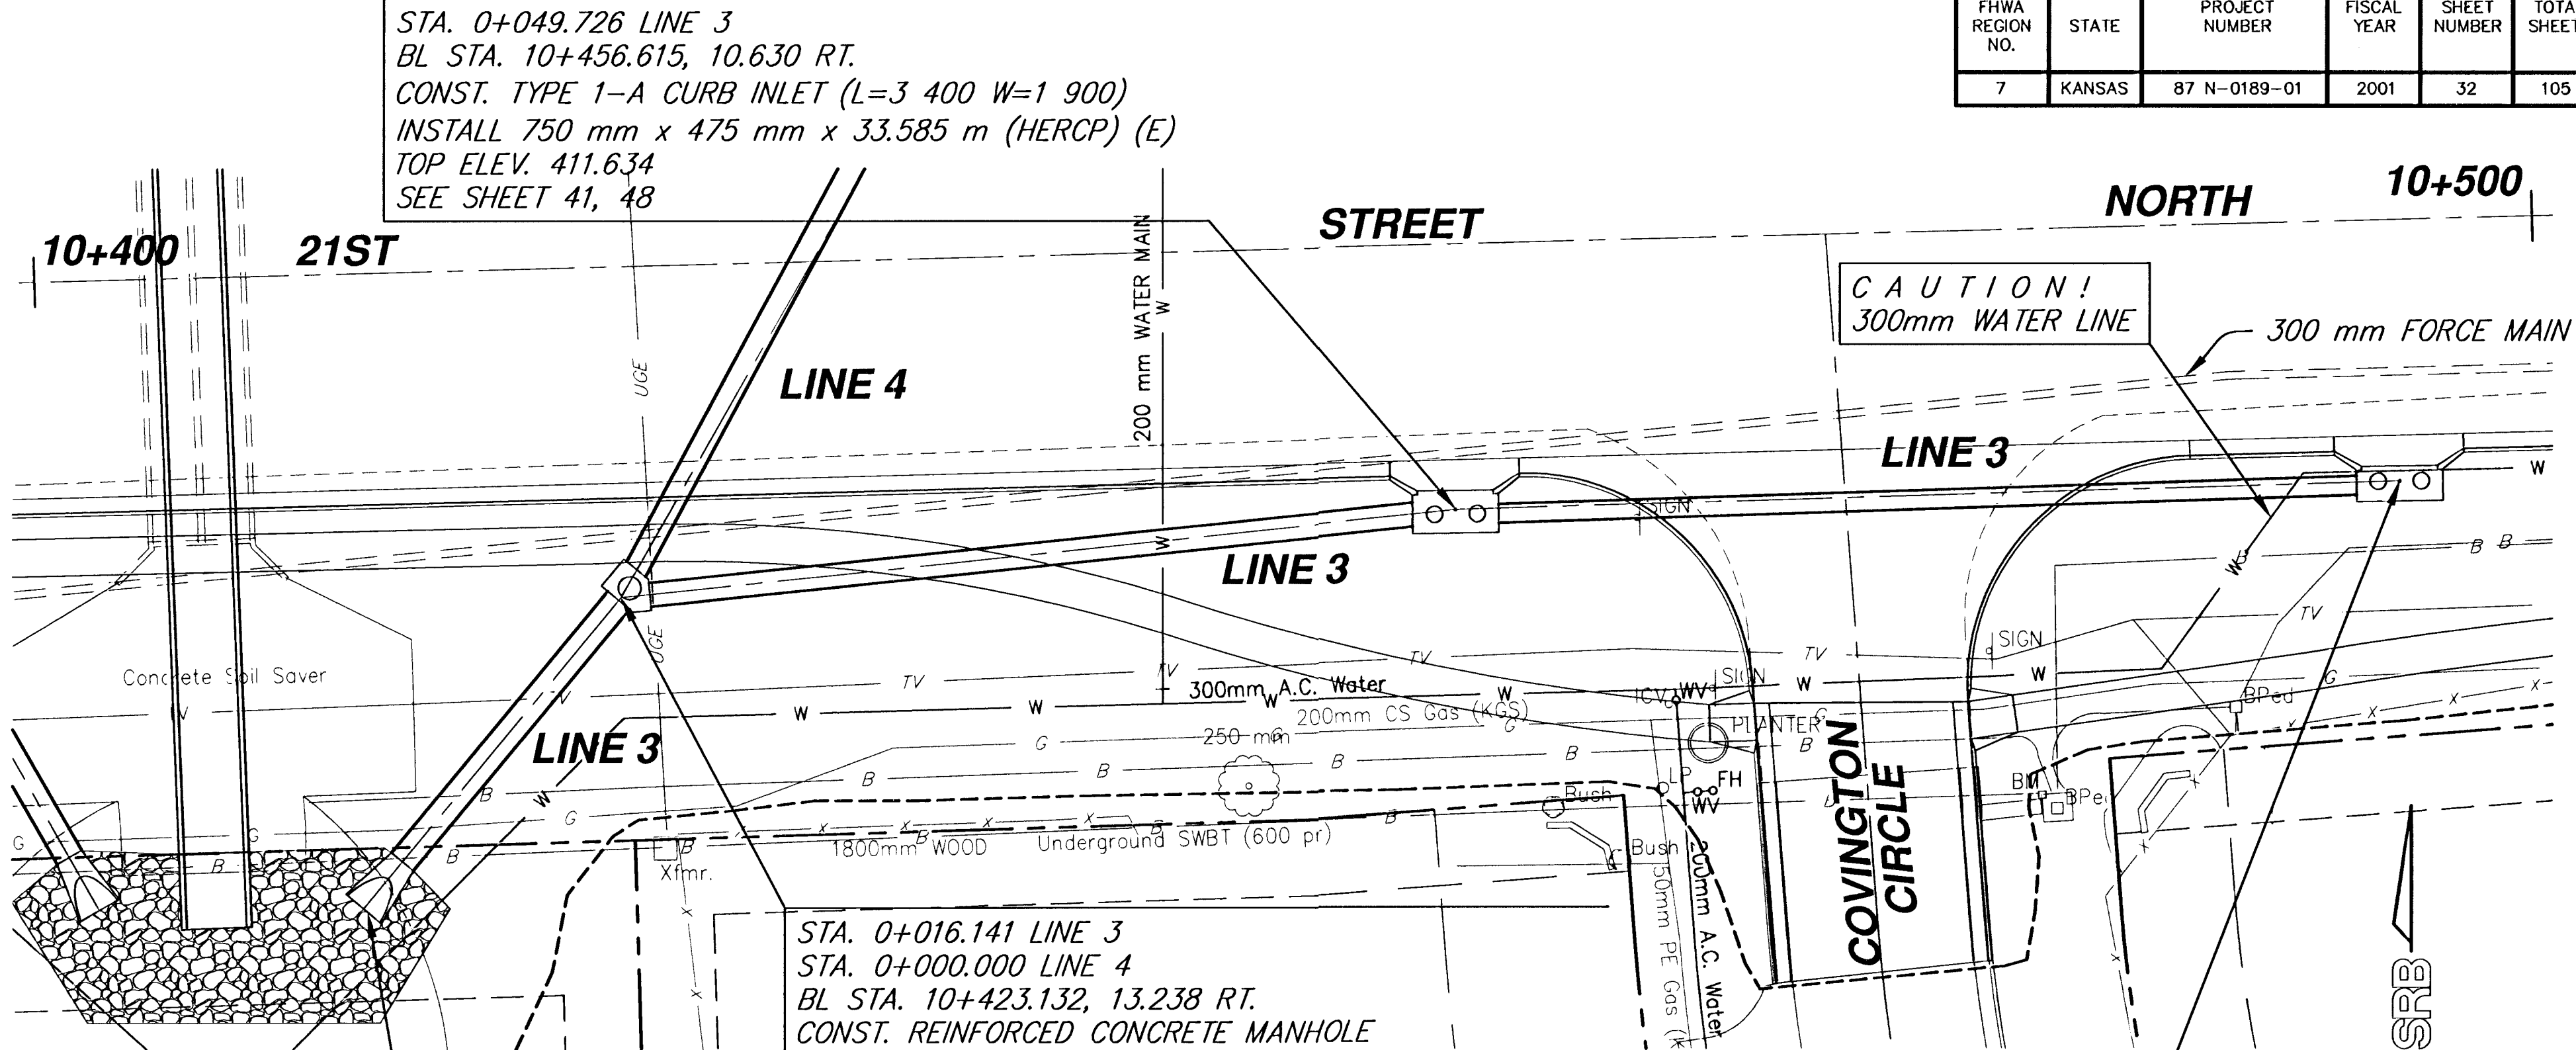


STA. 0+016.141 LINE 3
STA. 0+000.000 LINE 4
BL STA. 10+423.132, 13.238 RT.
CONST. REINFORCED CONCRETE
MANHOLE (2 100 m DIA.)
INSTALL 850 mm x 550 mm x 33.385 m (HERCP) (NE)
TOP ELEV. 412.031
SEE SHEET 48, 74

STA. 0+000.000 LINE 3
BL STA. 10+412.518, 25.399 RT.
INSTALL 1 125 mm x 725 mm END SECTION
INSTALL 1 125 mm x 725 mm x 16.141 m (HERCP) (NE)
SEE SHEET 48

STA. 0+087.548 LINE 3
BL STA. 10+494.437, 10.481 RT.
CONST. TYPE 1-A CURB INLET (L=3 340 W=1 600)
TOP ELEV. 411.375
SEE SHEET 41, 48

SCALE: 1:200 HORIZ.
1:20 VERT.

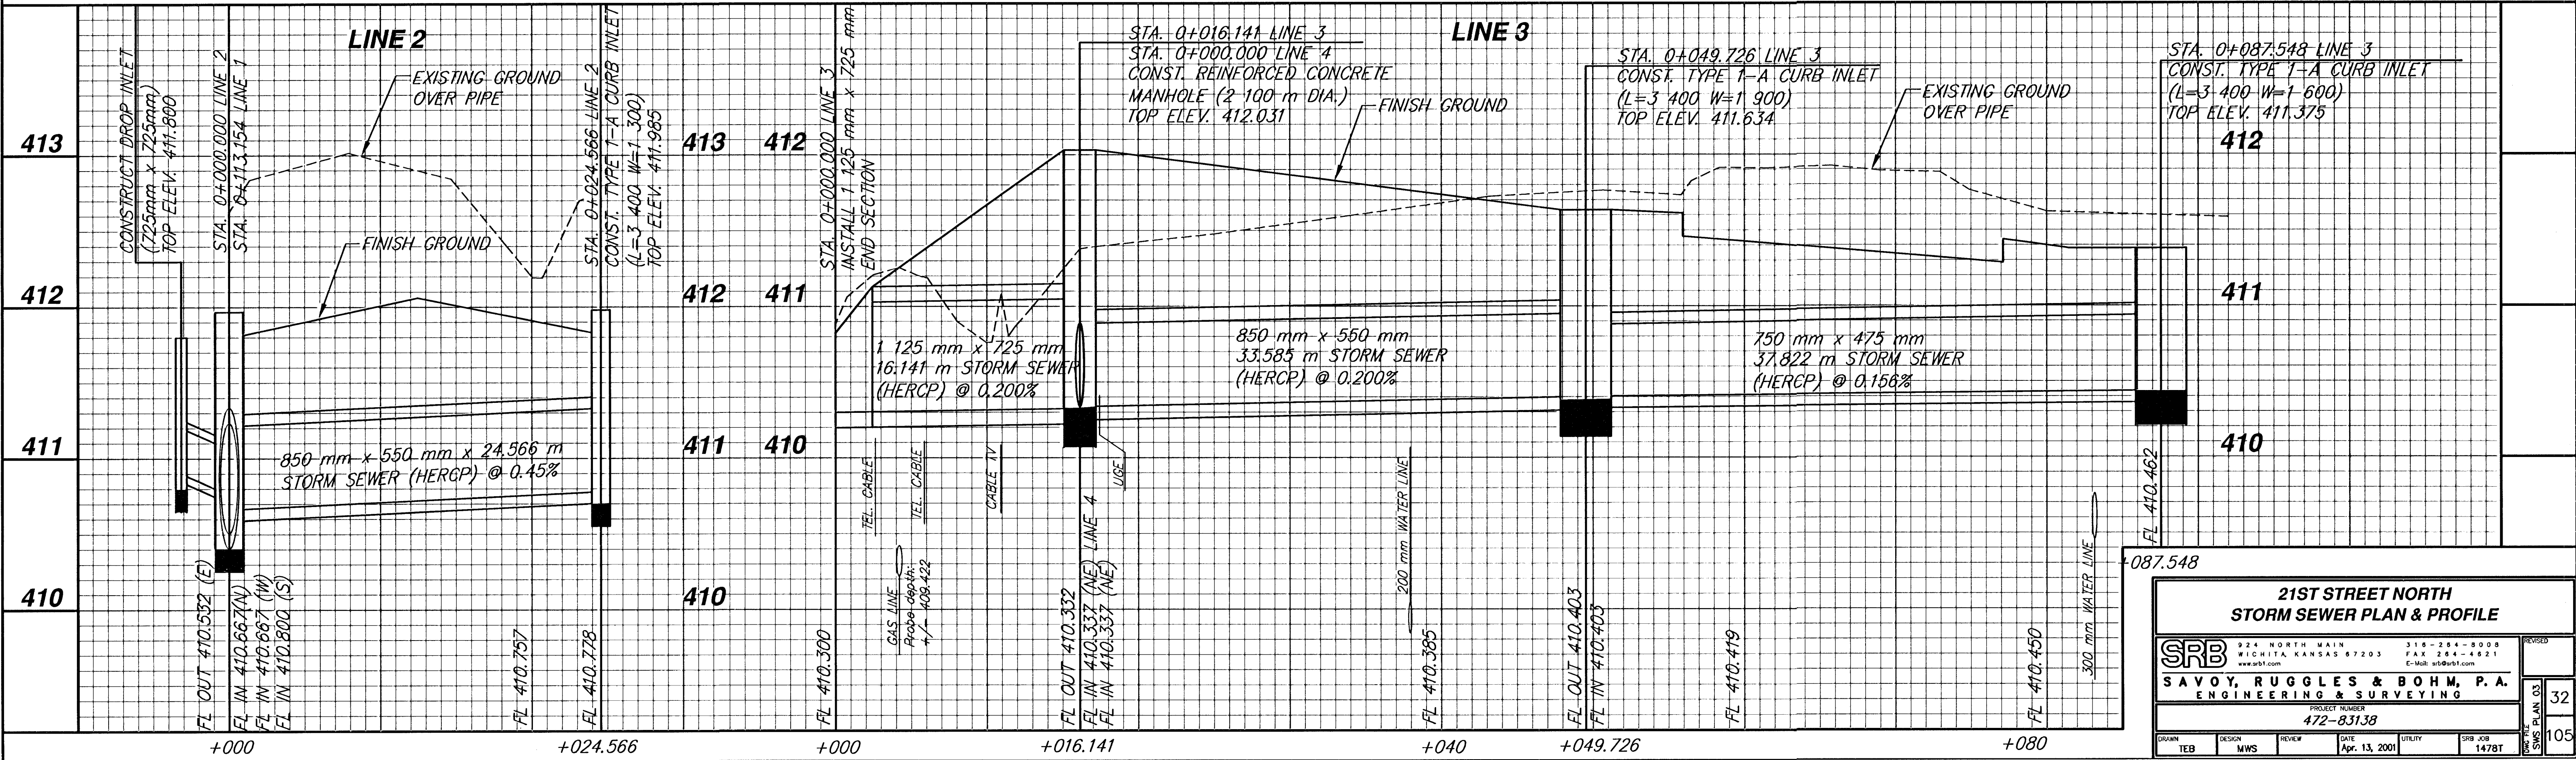

21ST STREET NORTH
STORM SEWER PLAN & PROFILE

SRB

224 NORTH MAIN
WICHITA KANSAS 67203
www.srb1.com

316-264-8008
FAX 264-4621
E-Mail: srb@srb1.com

SAVOY, RUGGLES & BOHM, P.A.
ENGINEERING & SURVEYING

PROJECT NUMBER
472-83138

DRAWN
TEB

DESIGN
MWS

REVIEW

DATE
Apr. 13, 2001

UTILITY

SRB JOB
1478T

REVISION

32

105