


DATE	
BY	
REFERENCES NOTED	
REFERENCES CHECKED	

FHWA REGION NO.	STATE	PROJECT NUMBER	FISCAL YEAR	SHEET NUMBER	TOTAL SHEETS
7	KANSAS	87 N-0189-01	2001	38	105

STA. 0+158.111 LINE 9
BL STA. 11+104.073, 10.481 RT.


CAUTION!
WATER MAIN

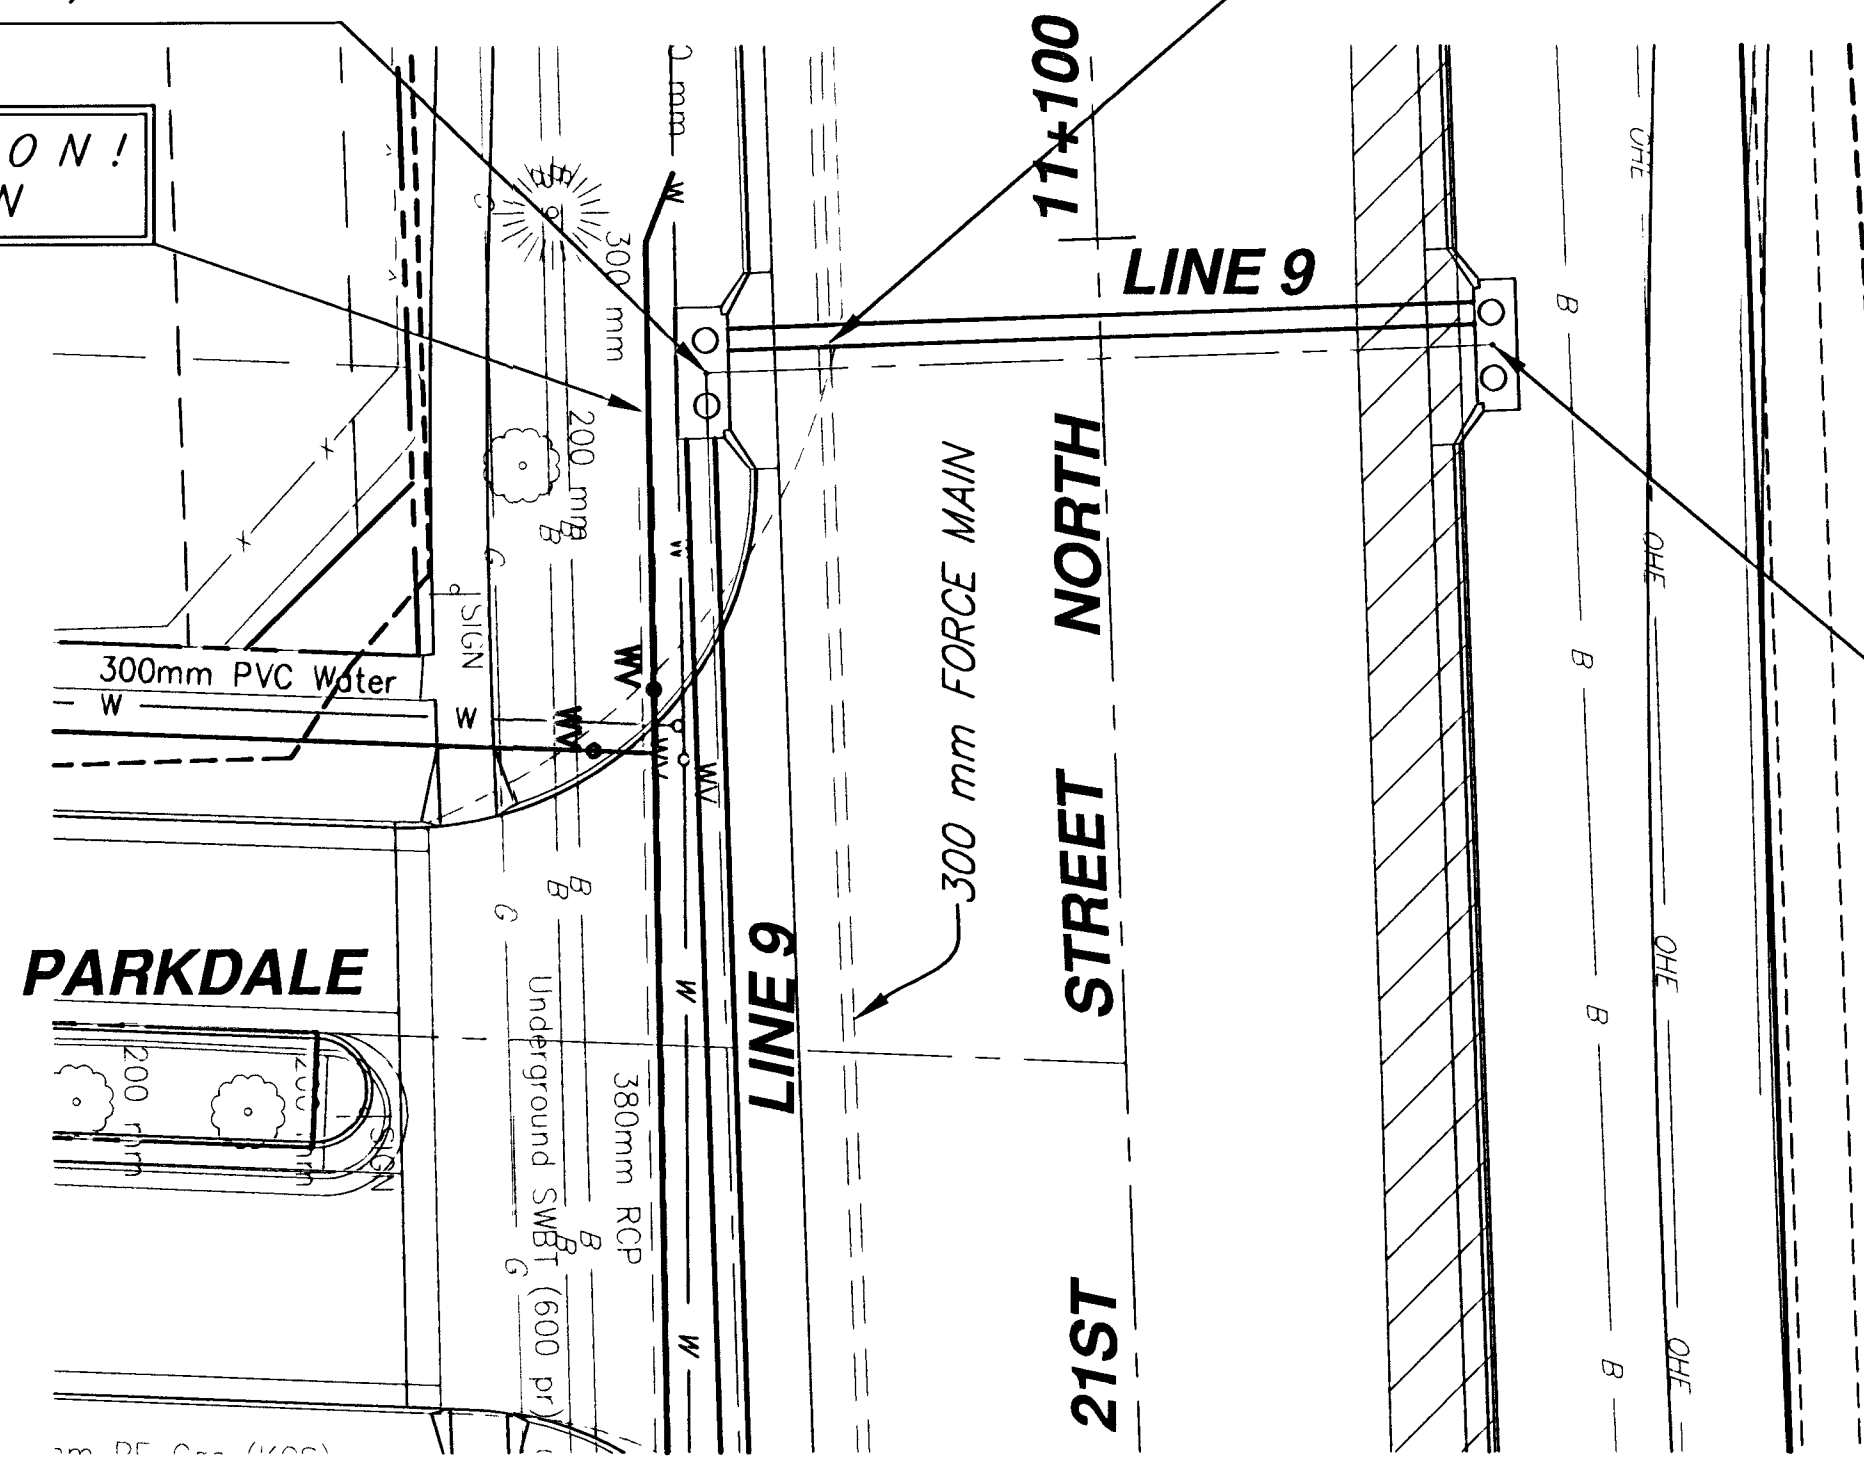

CAUTION!
SAN. SEWER

STA. 0+178.951 LINE 9
BL STA. 11+104.073, 10.359 LT.
CONST. TYPE 1-A CURB INLET
(L=3 400 W=1 300)
TOP ELEV. 412.166
SEE SHEET 41, 48

SRB
SCALE: 1:200 HORIZ.
1:20 VERT.

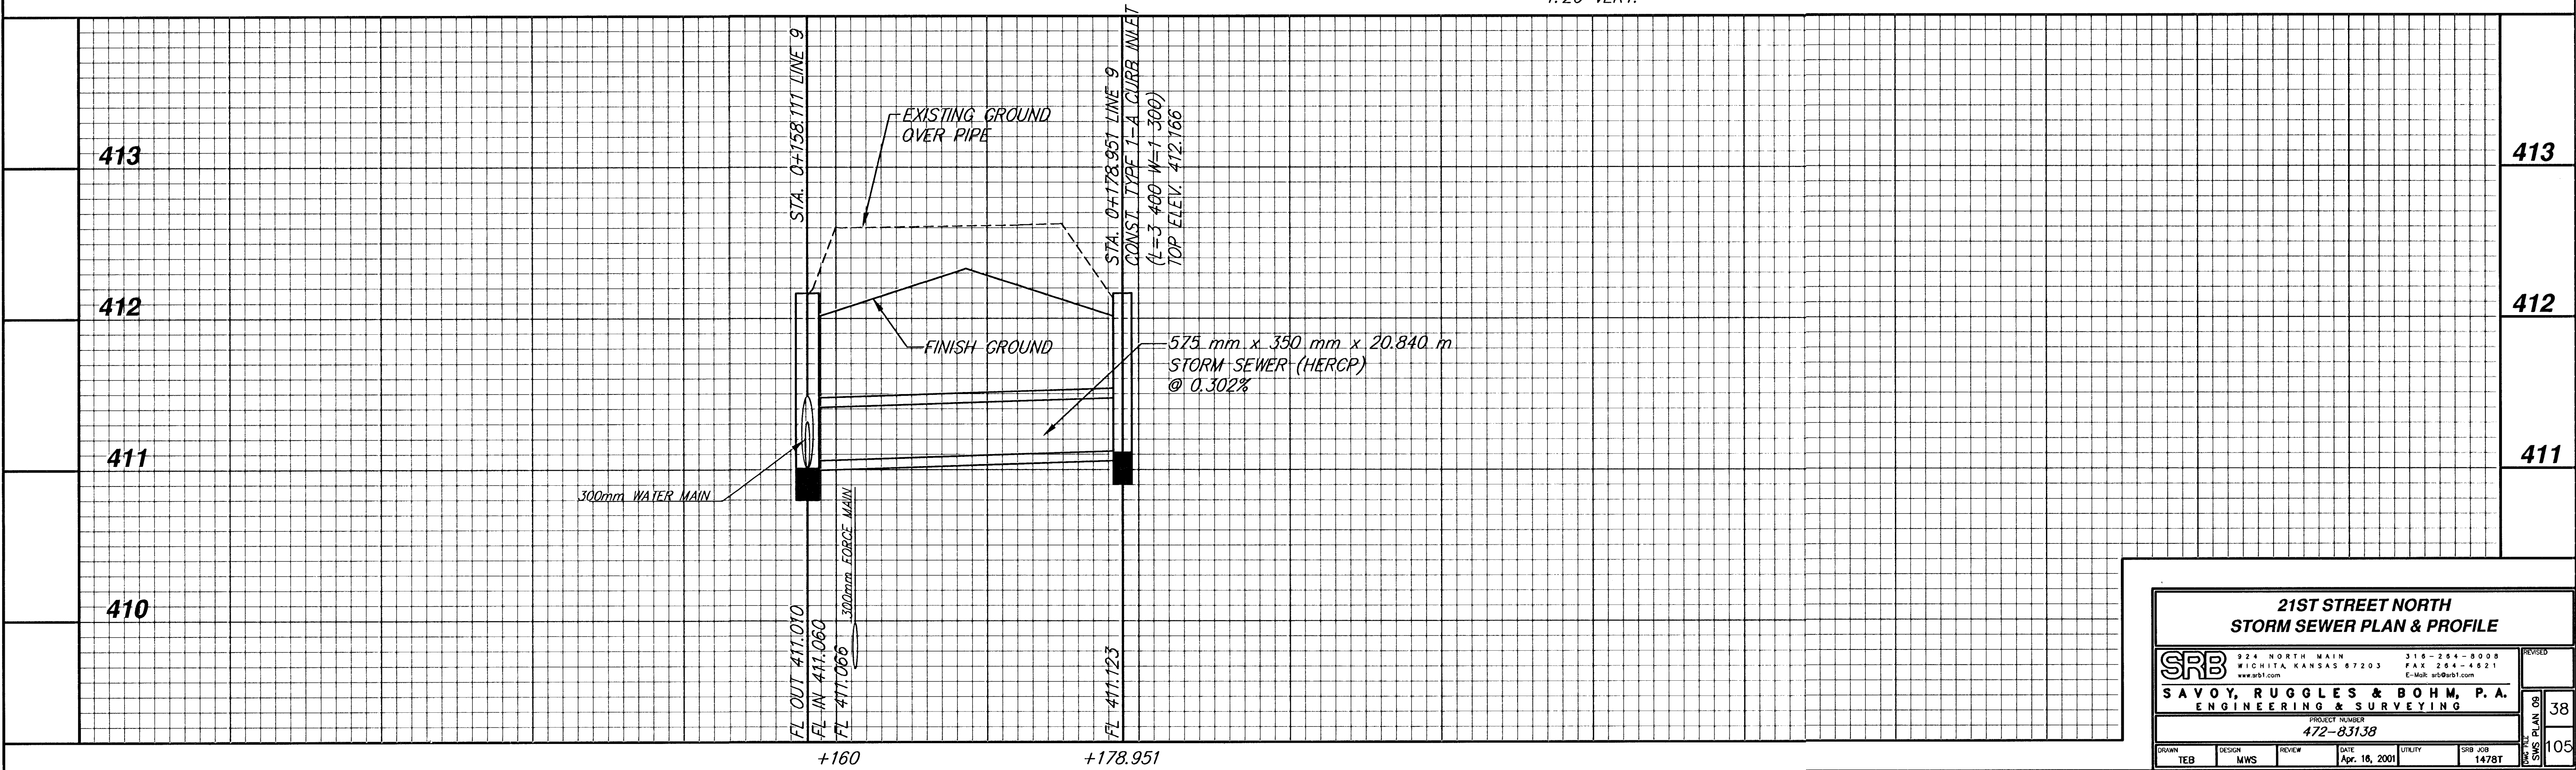

21ST STREET NORTH
STORM SEWER PLAN & PROFILE

SRB

924 NORTH MAIN
WICHITA, KANSAS 67203
www.srb.com

316-264-8008
FAX 264-6621
E-Mail: srb@srb.com

SAVOY, RUGGLES & BOHM, P. A.

ENGINEERING & SURVEYING

PROJECT NUMBER

472-83138

DRAWN

TEB

DESIGN

MWS

REVIEW

DATE

Apr. 16, 2001

UTILITY

SRB JOB

14781

REVISION

38

105