
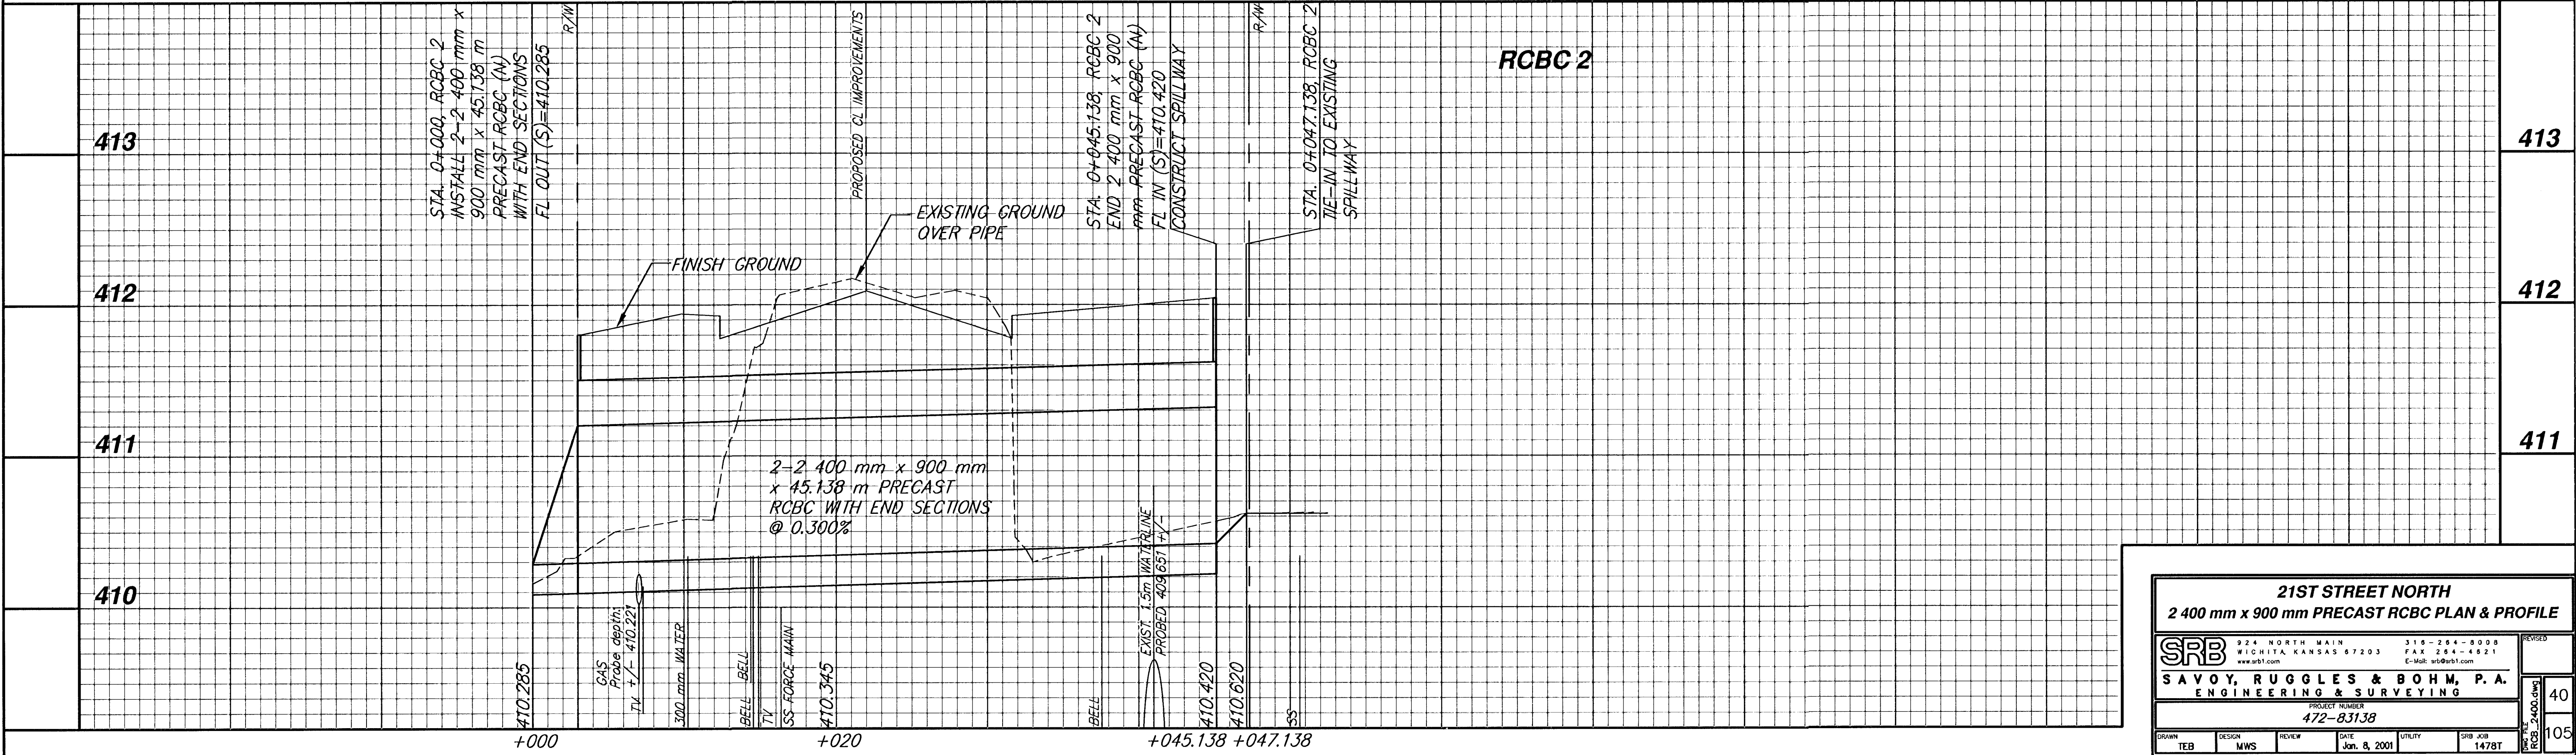
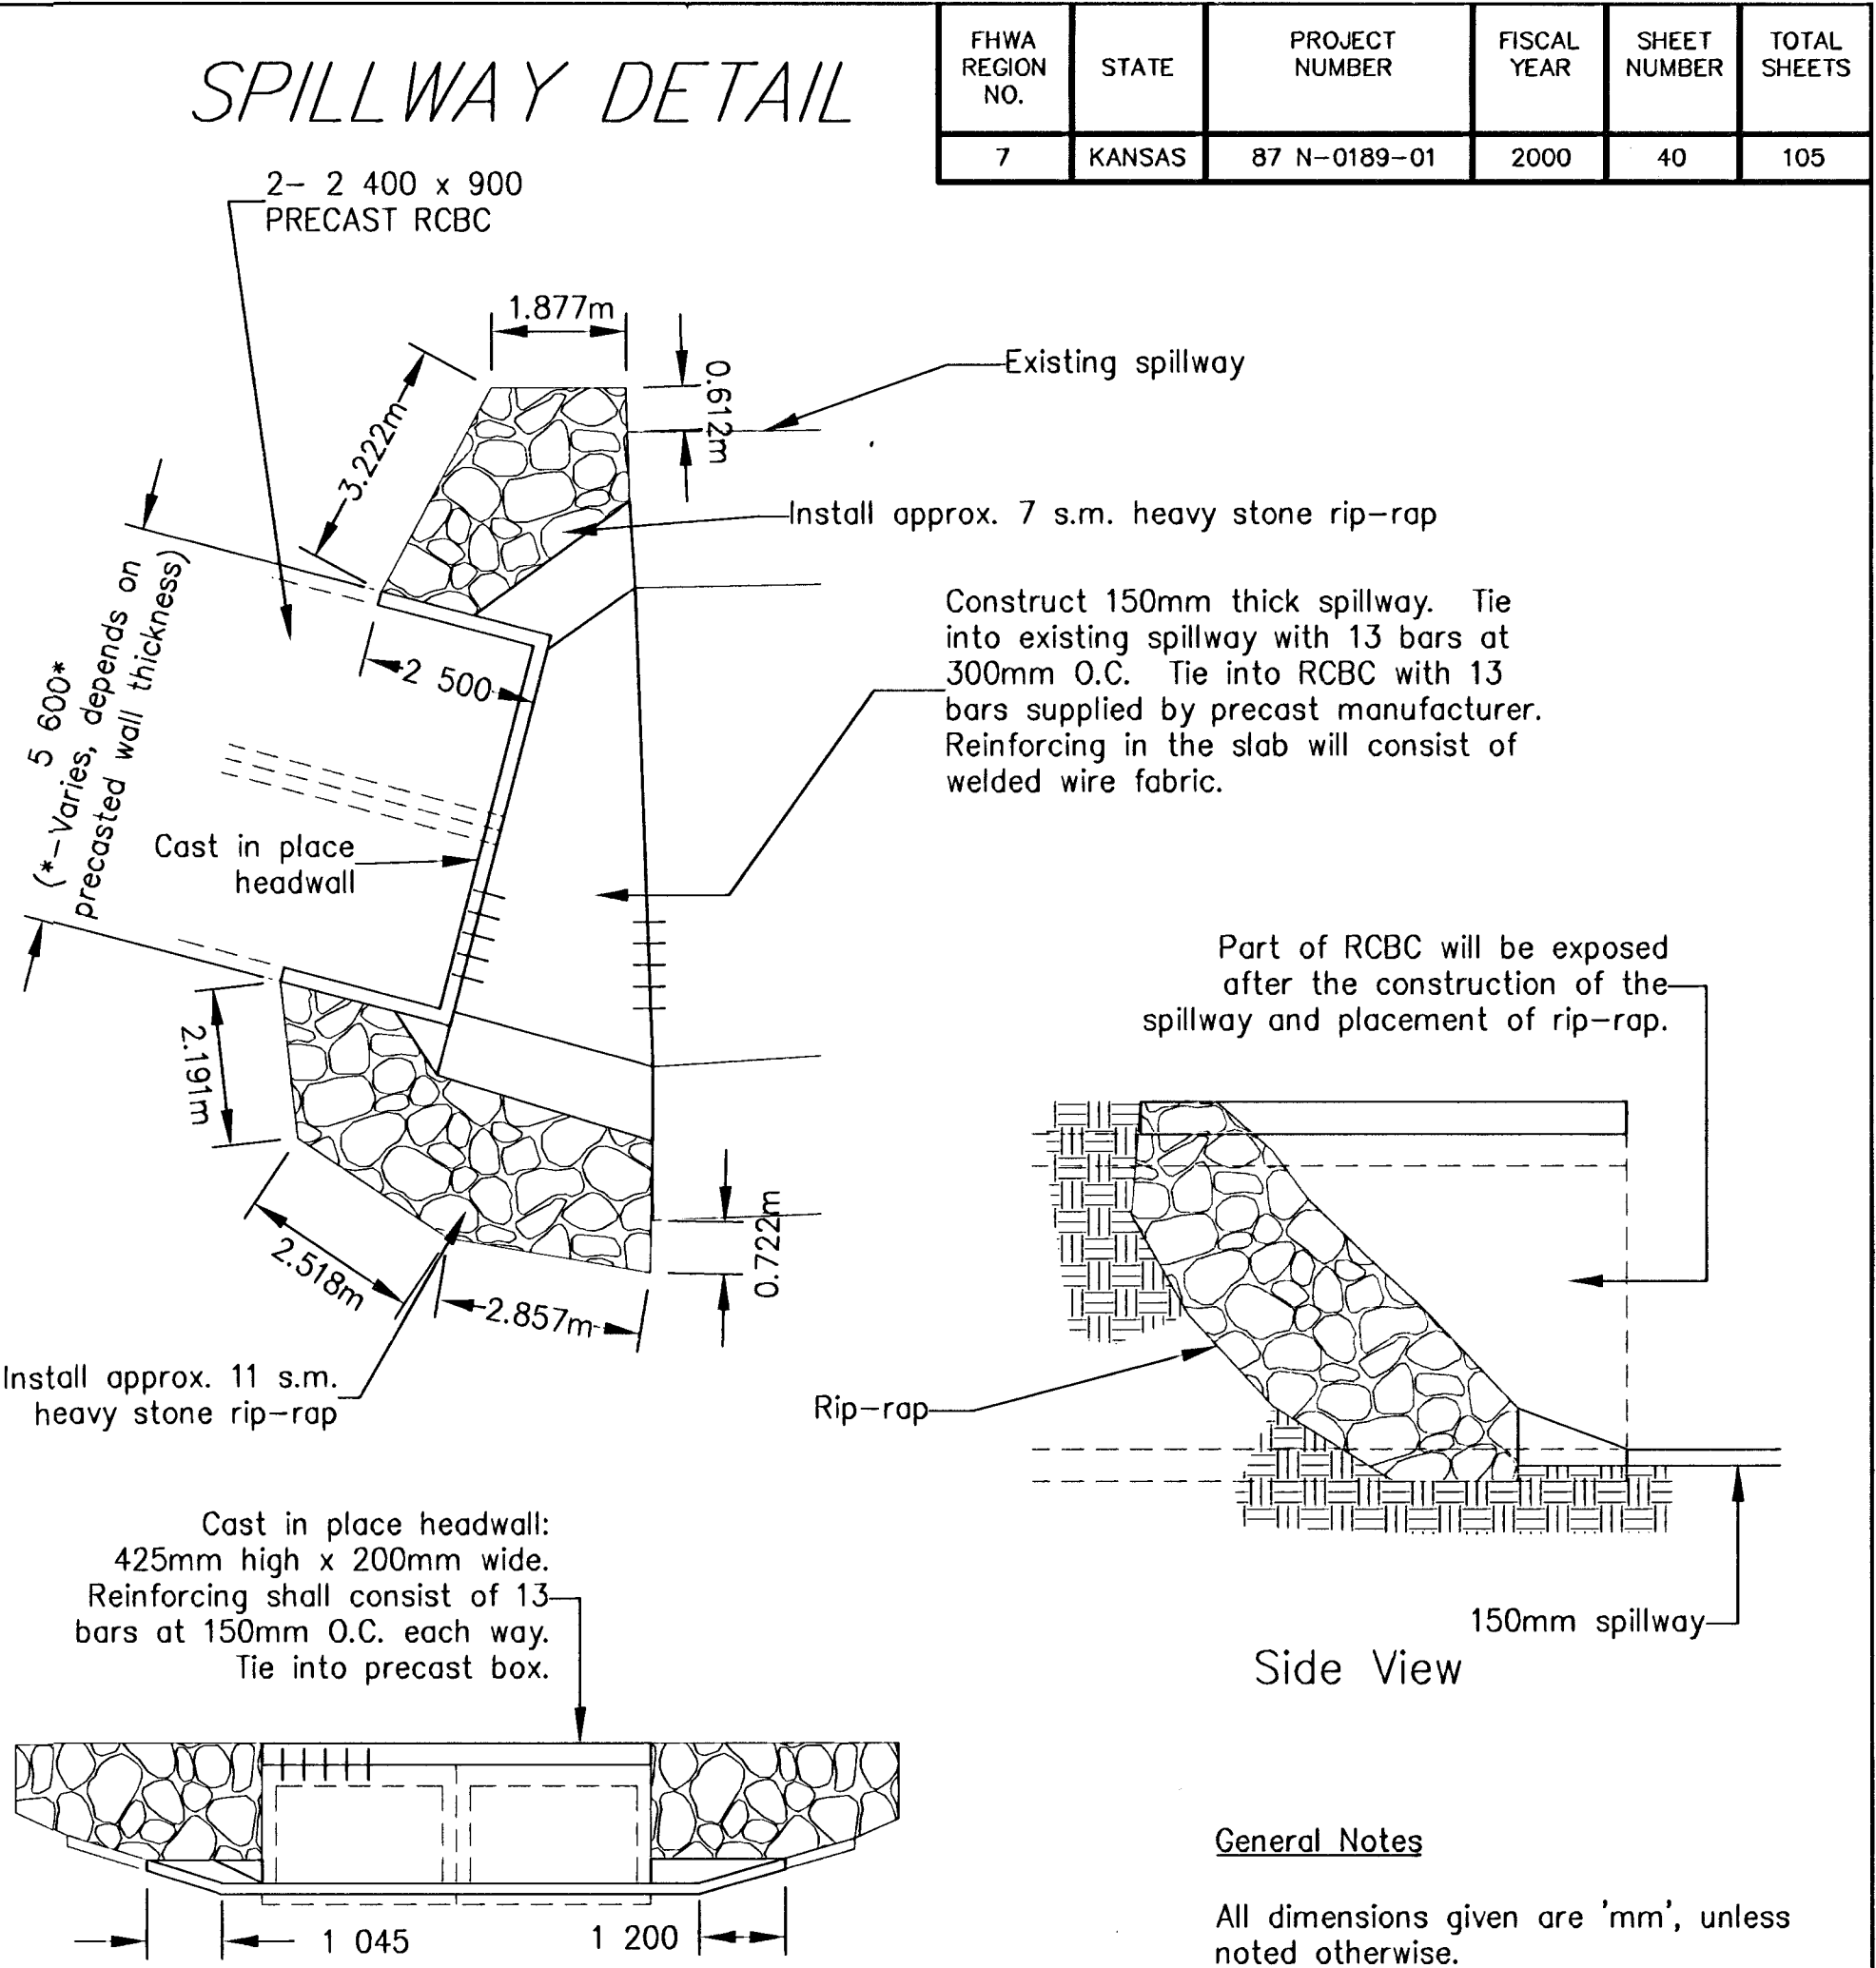


DATE	
BY	
REFERENCES NOTED	
REFERENCES CHECKED	

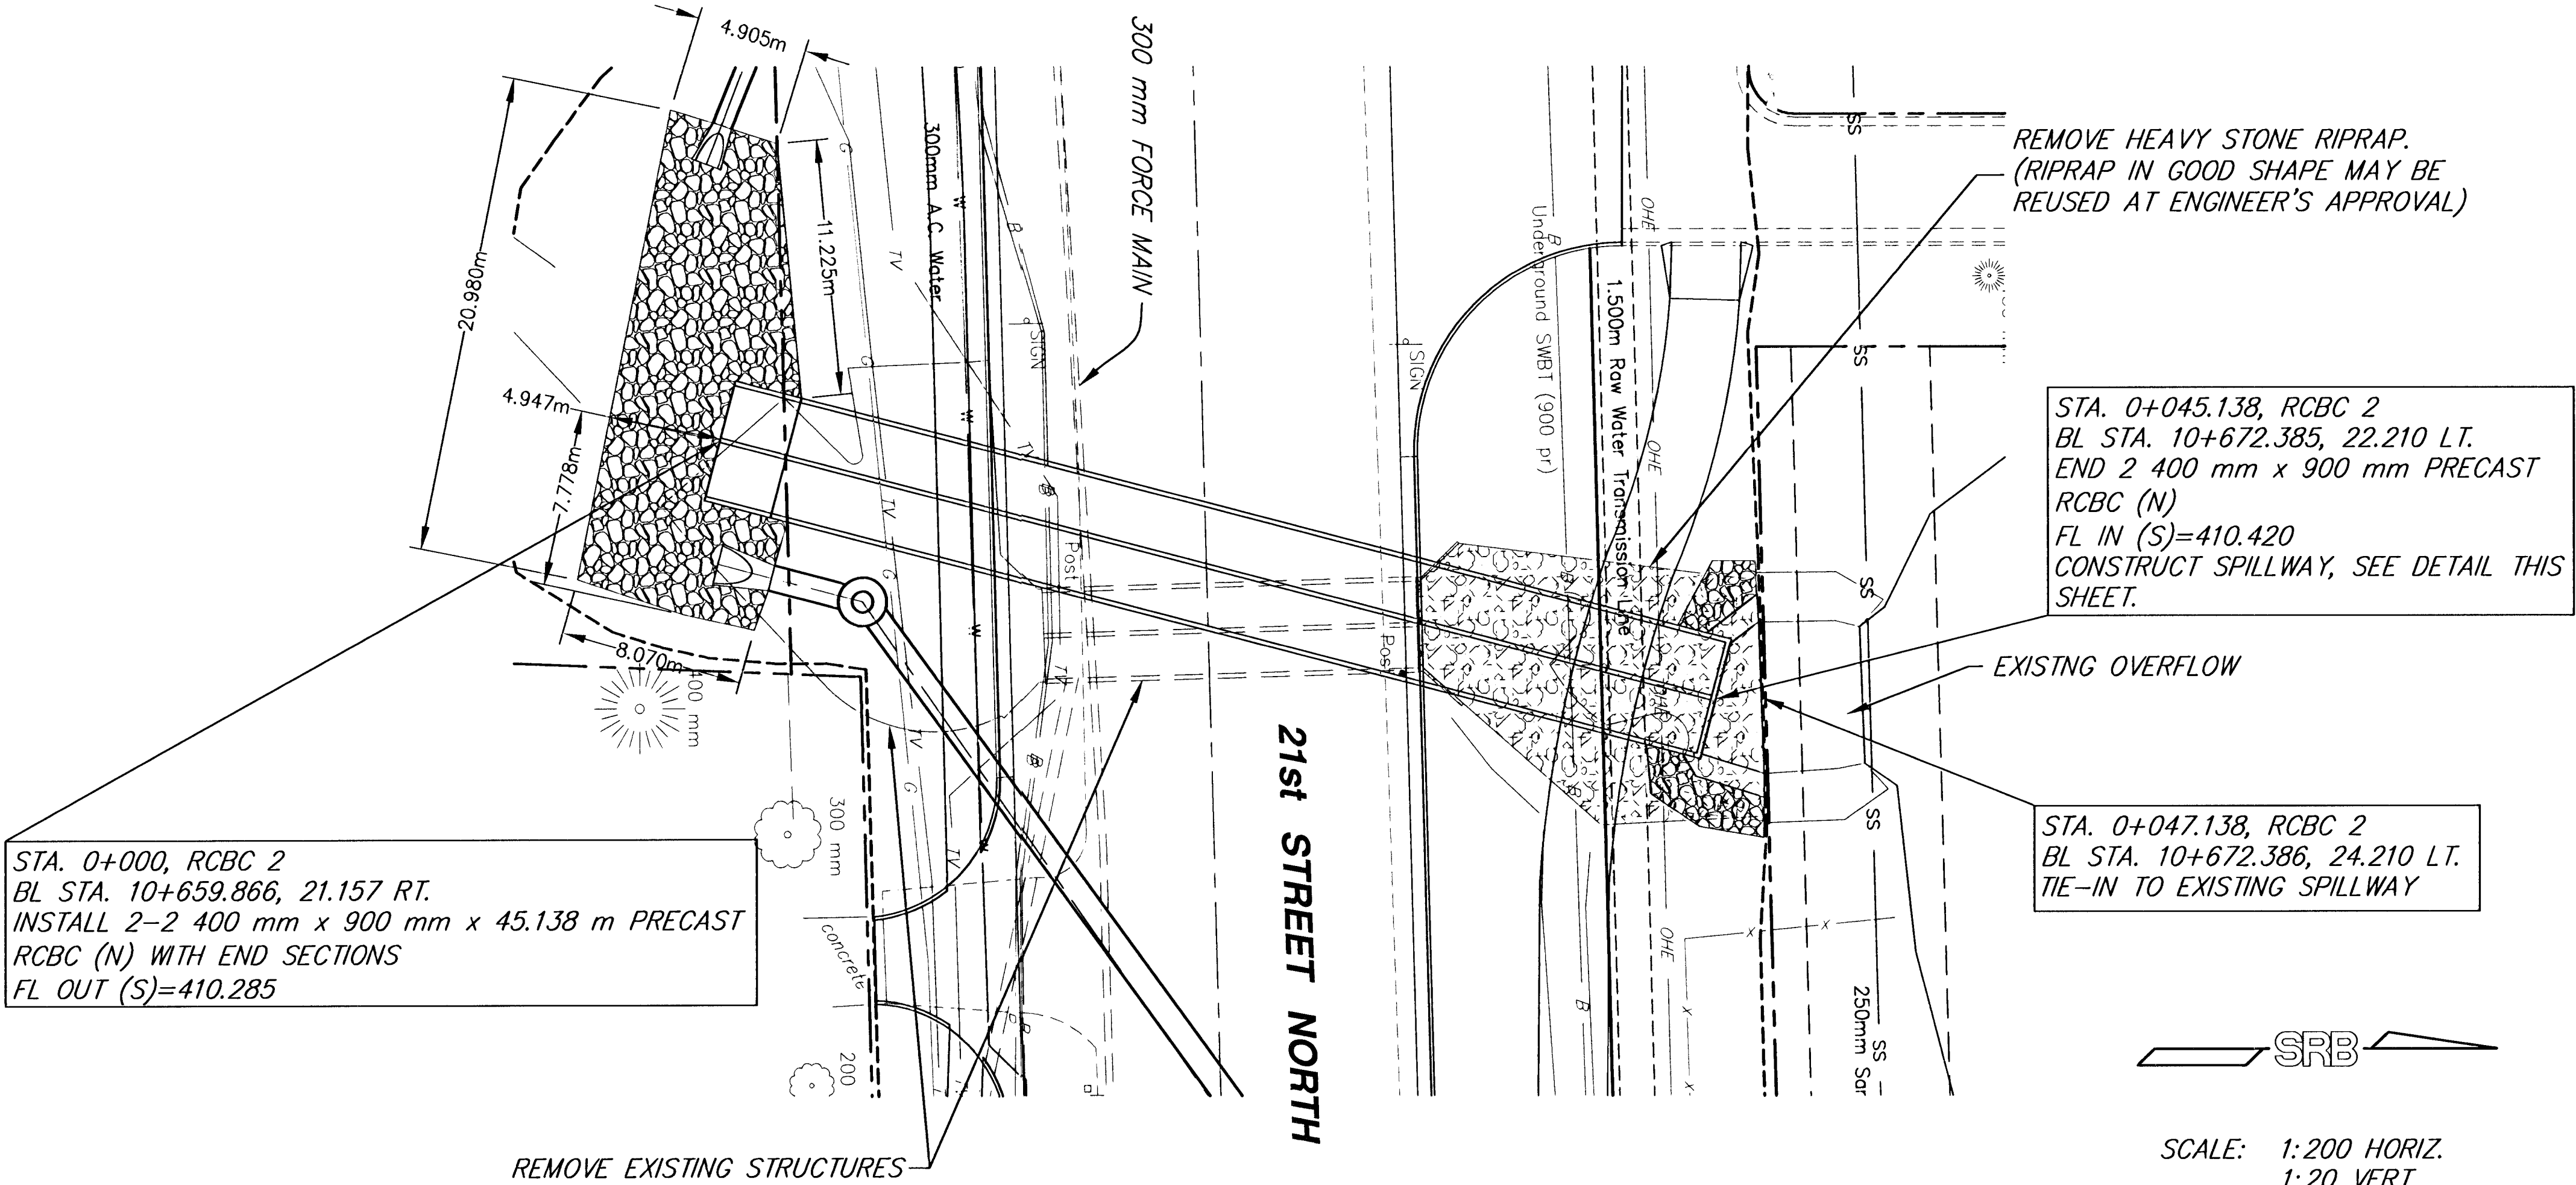

21ST STREET NORTH

2 400 mm x 900 mm PRECAST RCBC PLAN & PROFILE

SRB

924 NORTH MAIN
WICHITA, KANSAS 67203
www.srb.com

316-264-8008
FAX 316-264-4821
E-Mail: srb@srb1.com

SAVOY, RUGGLES & BOHM, P.A.
ENGINEERING & SURVEYING

PROJECT NUMBER

472-83138

DRAWN

DESIGN

REVIEW

DATE

UTILITY

SRB JOB

TEB

MWS

Jan. 8, 2001

1478T

REVISION

40

105