


FWHA REGION NO.	STATE	PROJECT NUMBER	FISCAL YEAR	SHEET NUMBER	TOTAL SHEETS
7	KANSAS	87 N-0189-01	2001	58	105

	BY	DATE
REFERENCES NOTED		
REFERENCES CHECKED		

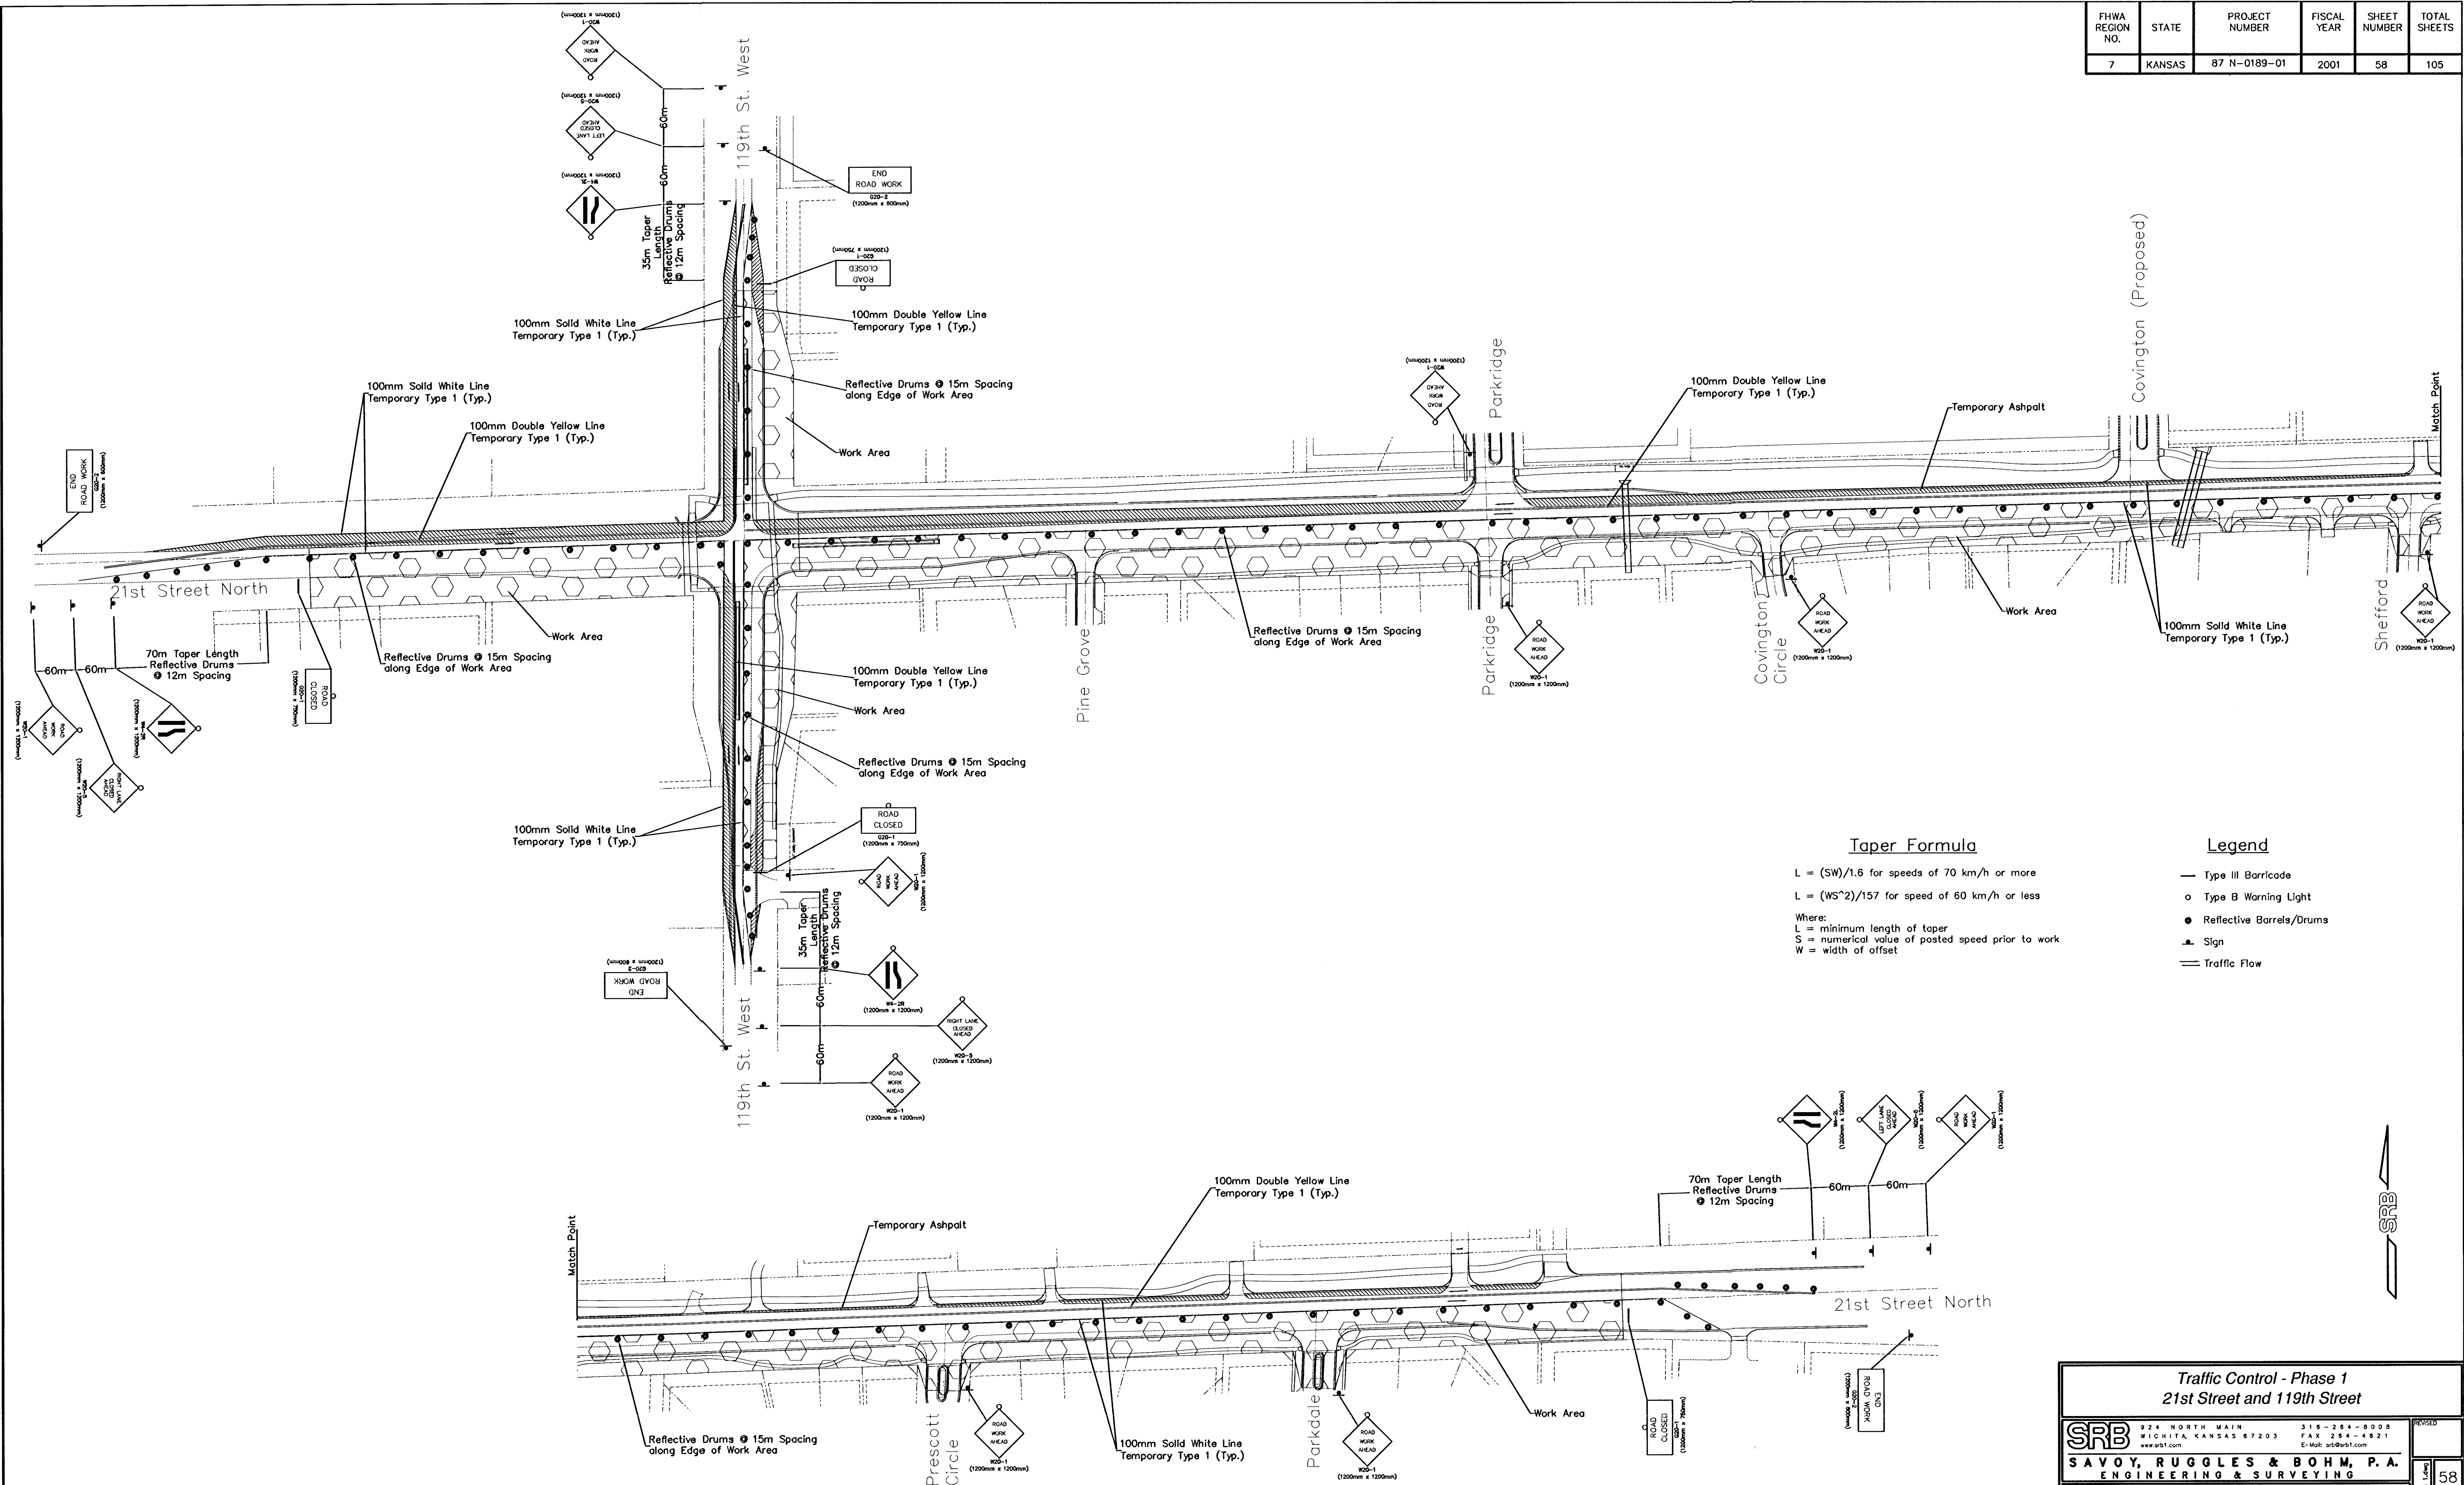

		Traffic Control - Phase 1 21st Street and 119th Street		REVISED 58 105
		924 NORTH MAIN 316-264-8008 WICHITA, KANSAS 67203 FAX 264-4621 www.srb.com E-Mail: srb@srbsb.com		
SAVOY, RUGGLES & BOHM, P.A. ENGINEERING & SURVEYING				
PROJECT NUMBER 472-83138				
DRAWN MWS	DESIGN MWS	REVIEW CMB	DATE 01/29/2001	UTILITY -
		SRB JOB 1478T		DATE FILED 01/29/2001