


FIWA REGION NO.	STATE	PROJECT NUMBER	FISCAL YEAR	SHEET NUMBER	TOTAL SHEETS
7	KANSAS	87 N-0189-01	2001	59	105

	BY	DATE
REFERENCES NOTED		
REFERENCES CHECKED		

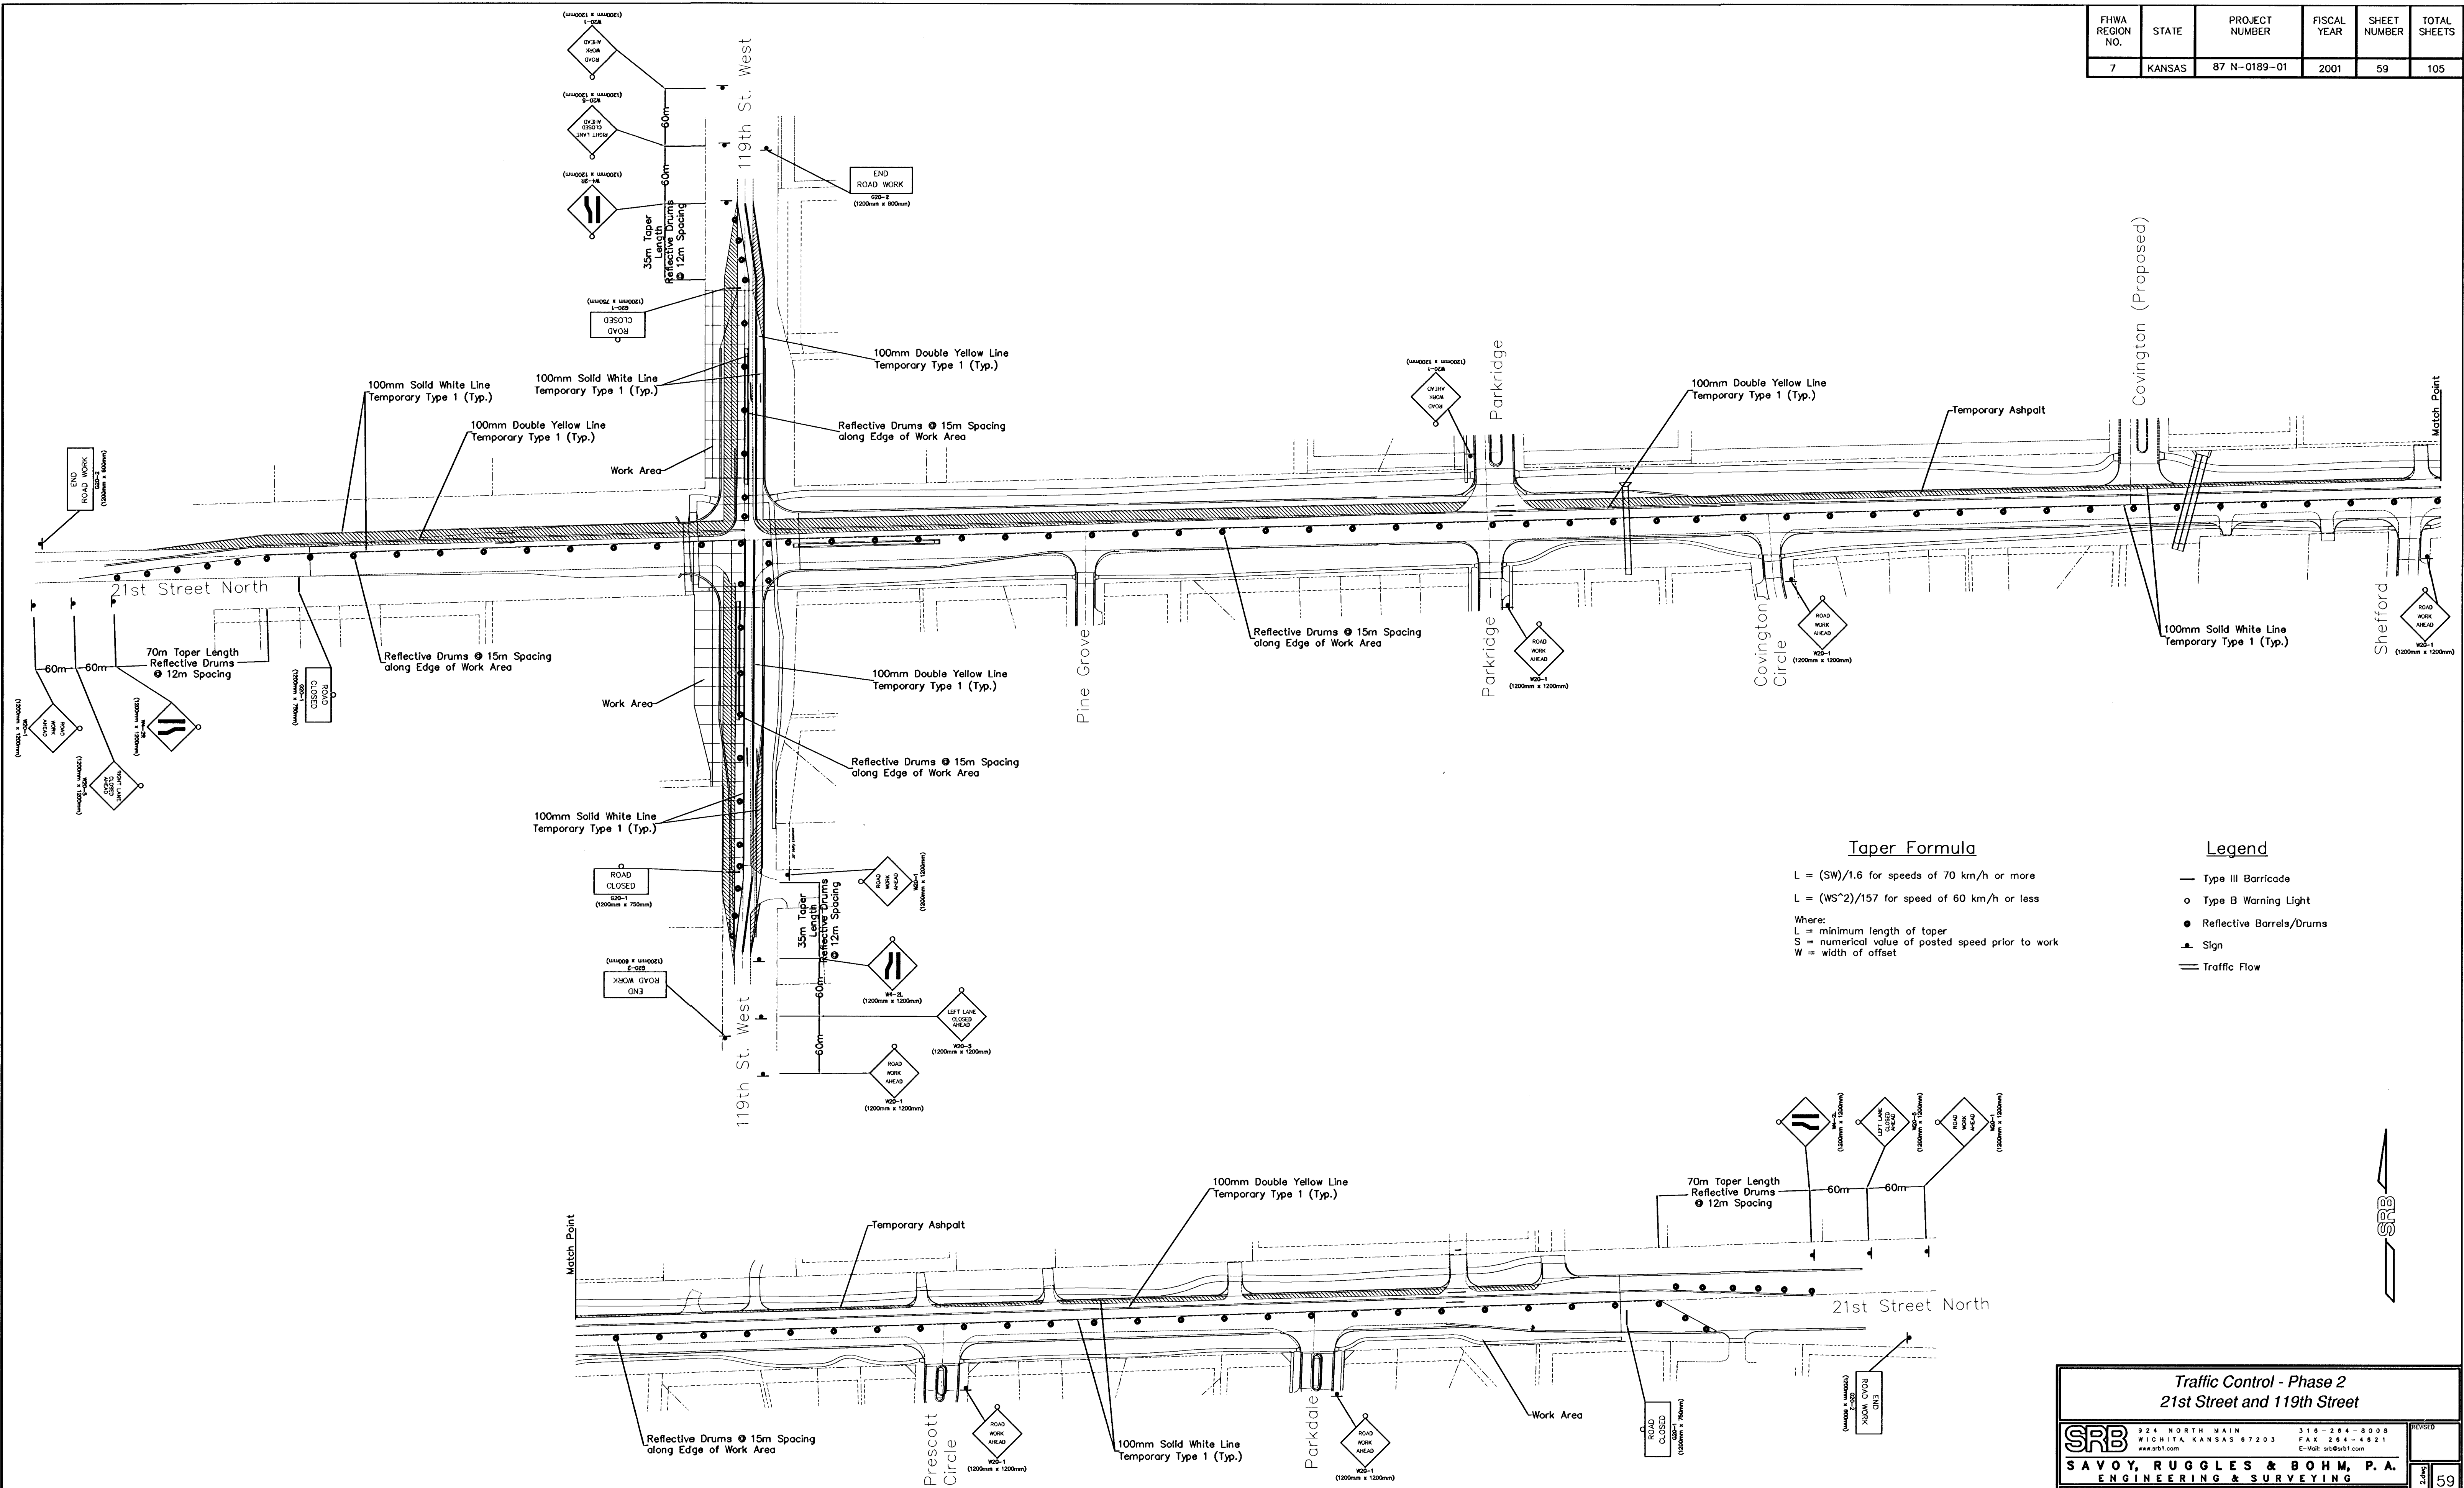

Traffic Control - Phase 2							
21st Street and 119th Street							
SRB		224 NORTH MAIN		316-284-8008		REVISED 59 105	
		WICHITA, KANSAS 67203		FAX 284-4621			
		www.srbf.com		E-Mail: srb@srbf.com			
SAVOY, RUGGLES & BOHM, P.A.							
ENGINEERING & SURVEYING							
PROJECT NUMBER <i>472-83138</i>							
DRAWN	DESIGN	REVIEW	DATE	UTILITY	SUB JOB	North Carolina 2 map	
MWS	MWS	CMB	01/29/2001	-	1478T		