


DATE	BY
REFERENCES NOTED	REFERENCES CHECKED

FHWA REGION NO.	STATE	PROJECT NUMBER	FISCAL YEAR	SHEET NUMBER	TOTAL SHEETS
7	KANSAS	87 N-0189-01	2001	60	105

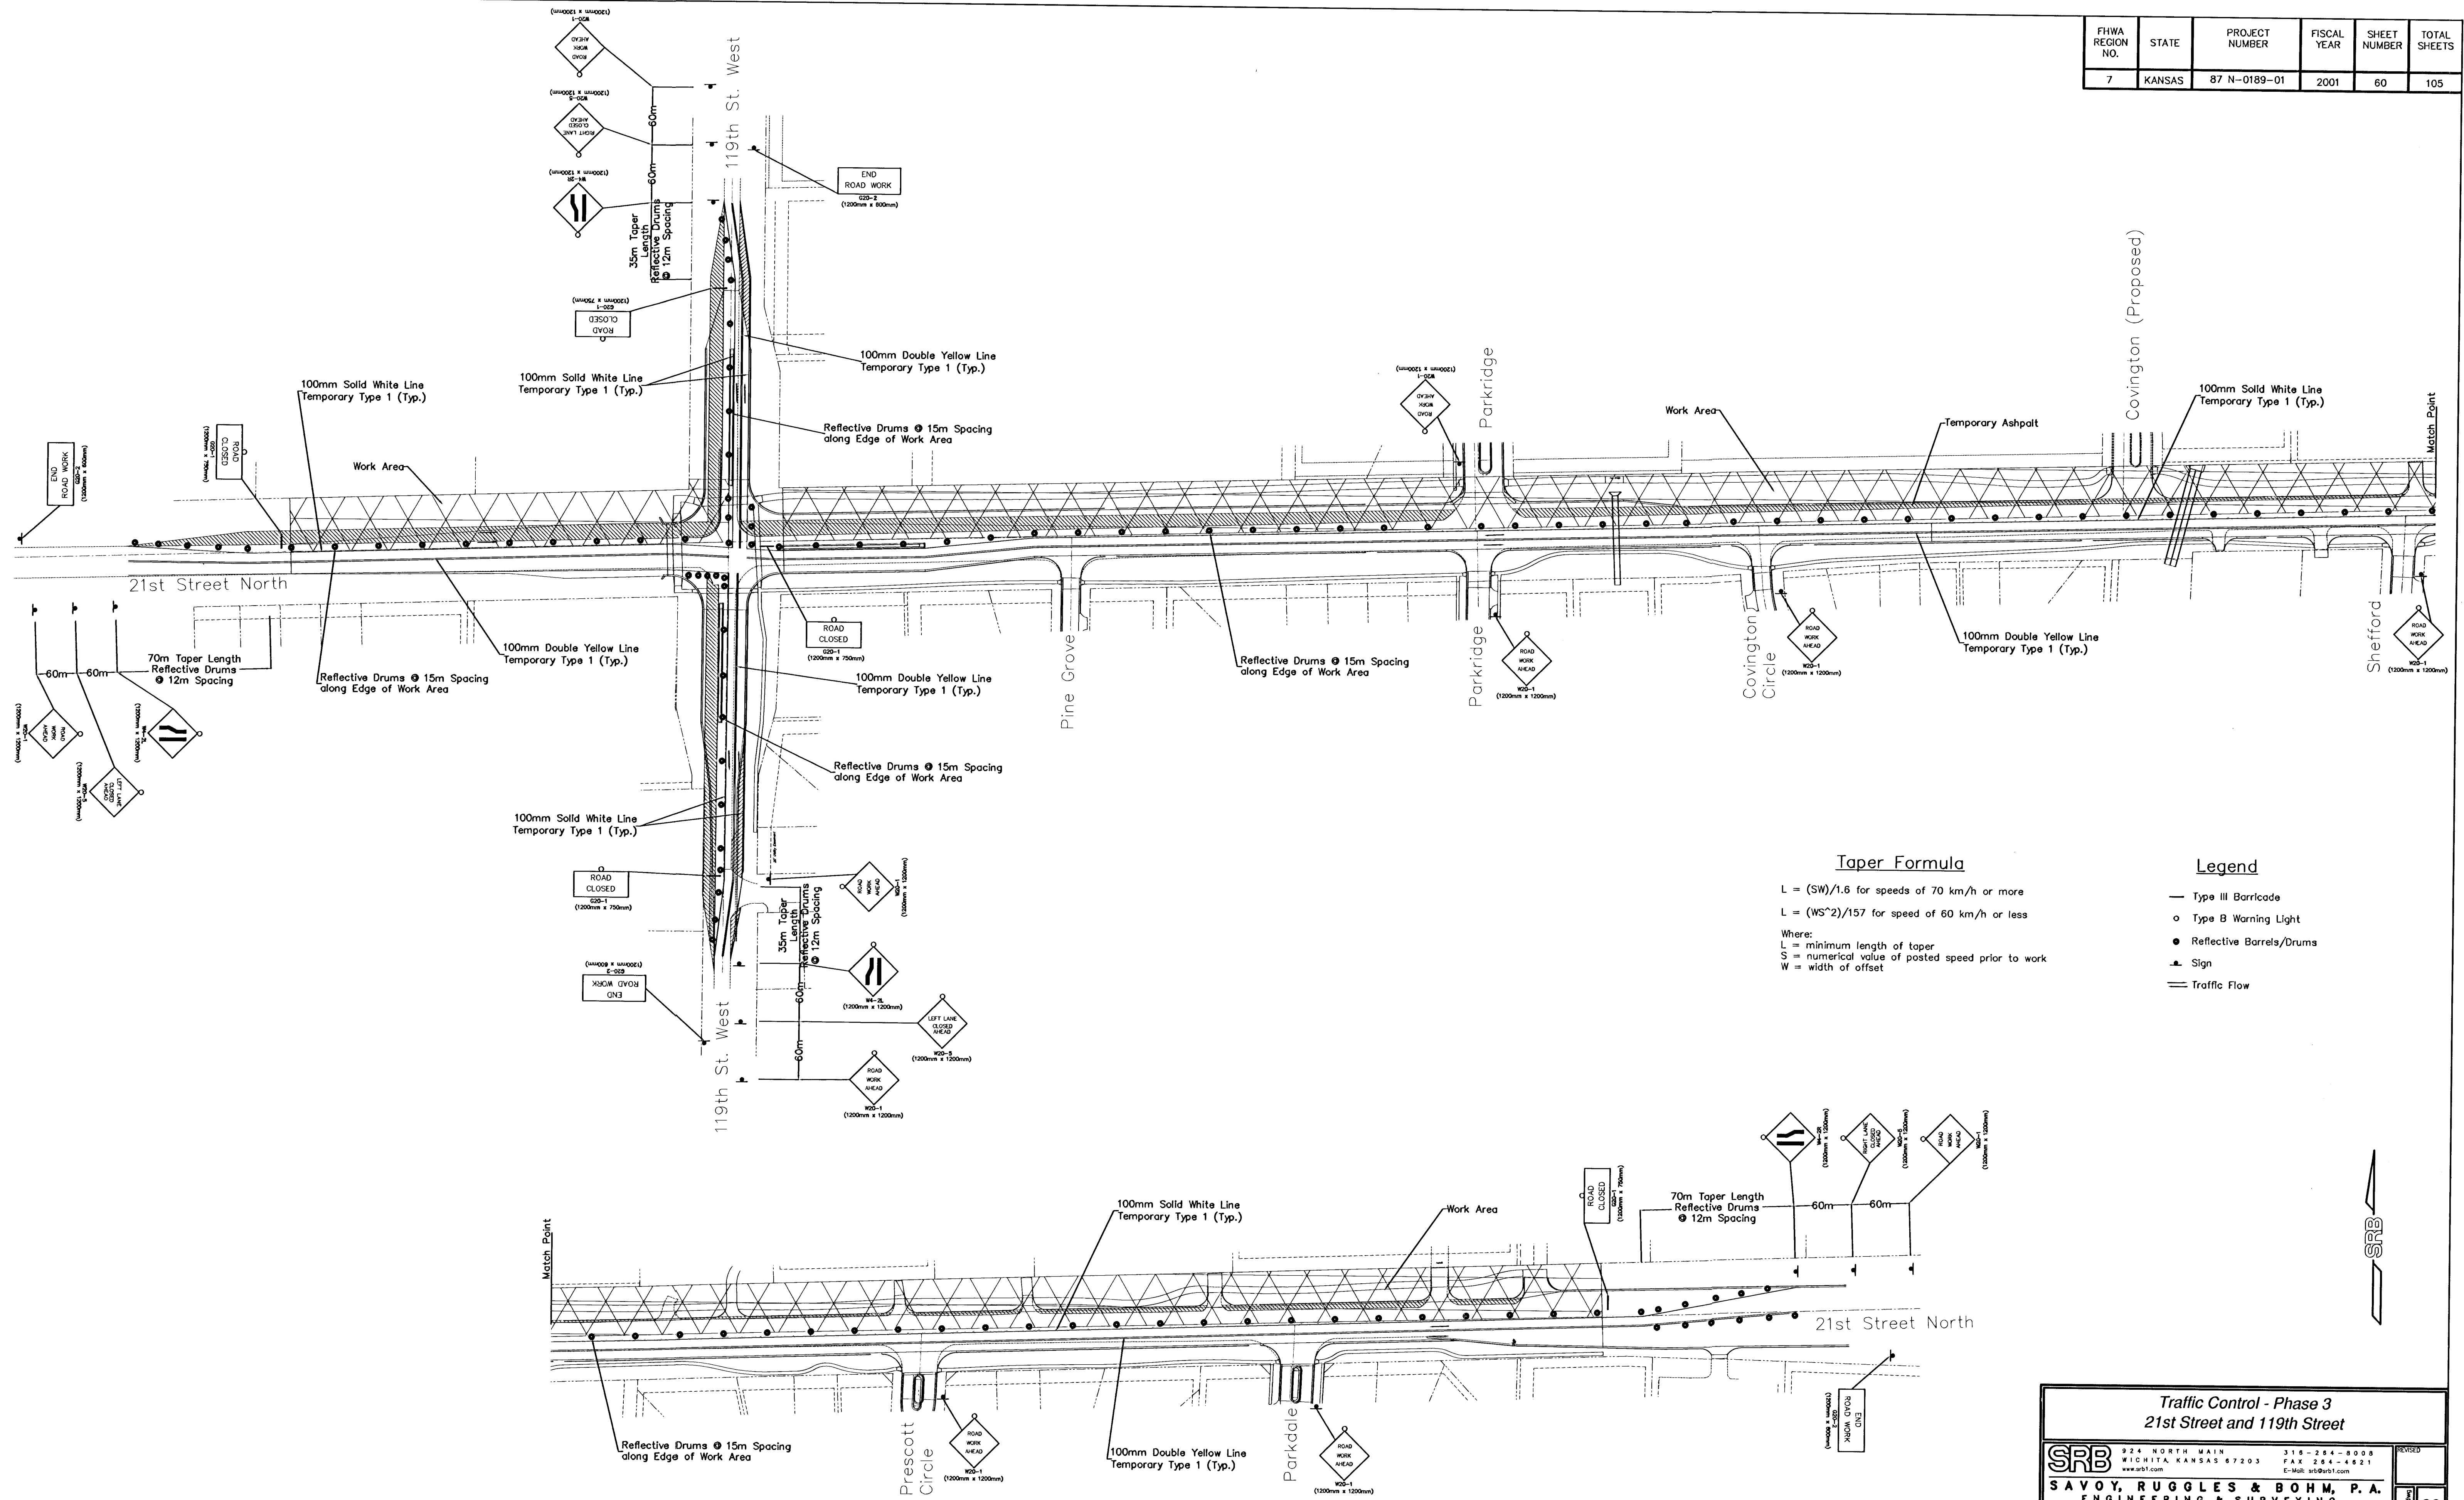

Traffic Control - Phase 3 21st Street and 119th Street					
SRB 924 NORTH MAIN WICHITA, KANSAS 67203 www.srb.com		316-264-8008 FAX 264-4821 E-Mail: srb@srb.com		REVISION 60	
SAVOY, RUGGLES & BOHM, P.A. ENGINEERING & SURVEYING					
PROJECT NUMBER 472-83138					
DRAWN MWS	DESIGN MWS	REVIEW CMB	DATE 01/23/2001	UTILITY 1478T	SHEET JOB 1478T
TOTAL SHEETS 105					60