


BY	DATE
REFERENCES NOTED	
REFERENCES CHECKED	

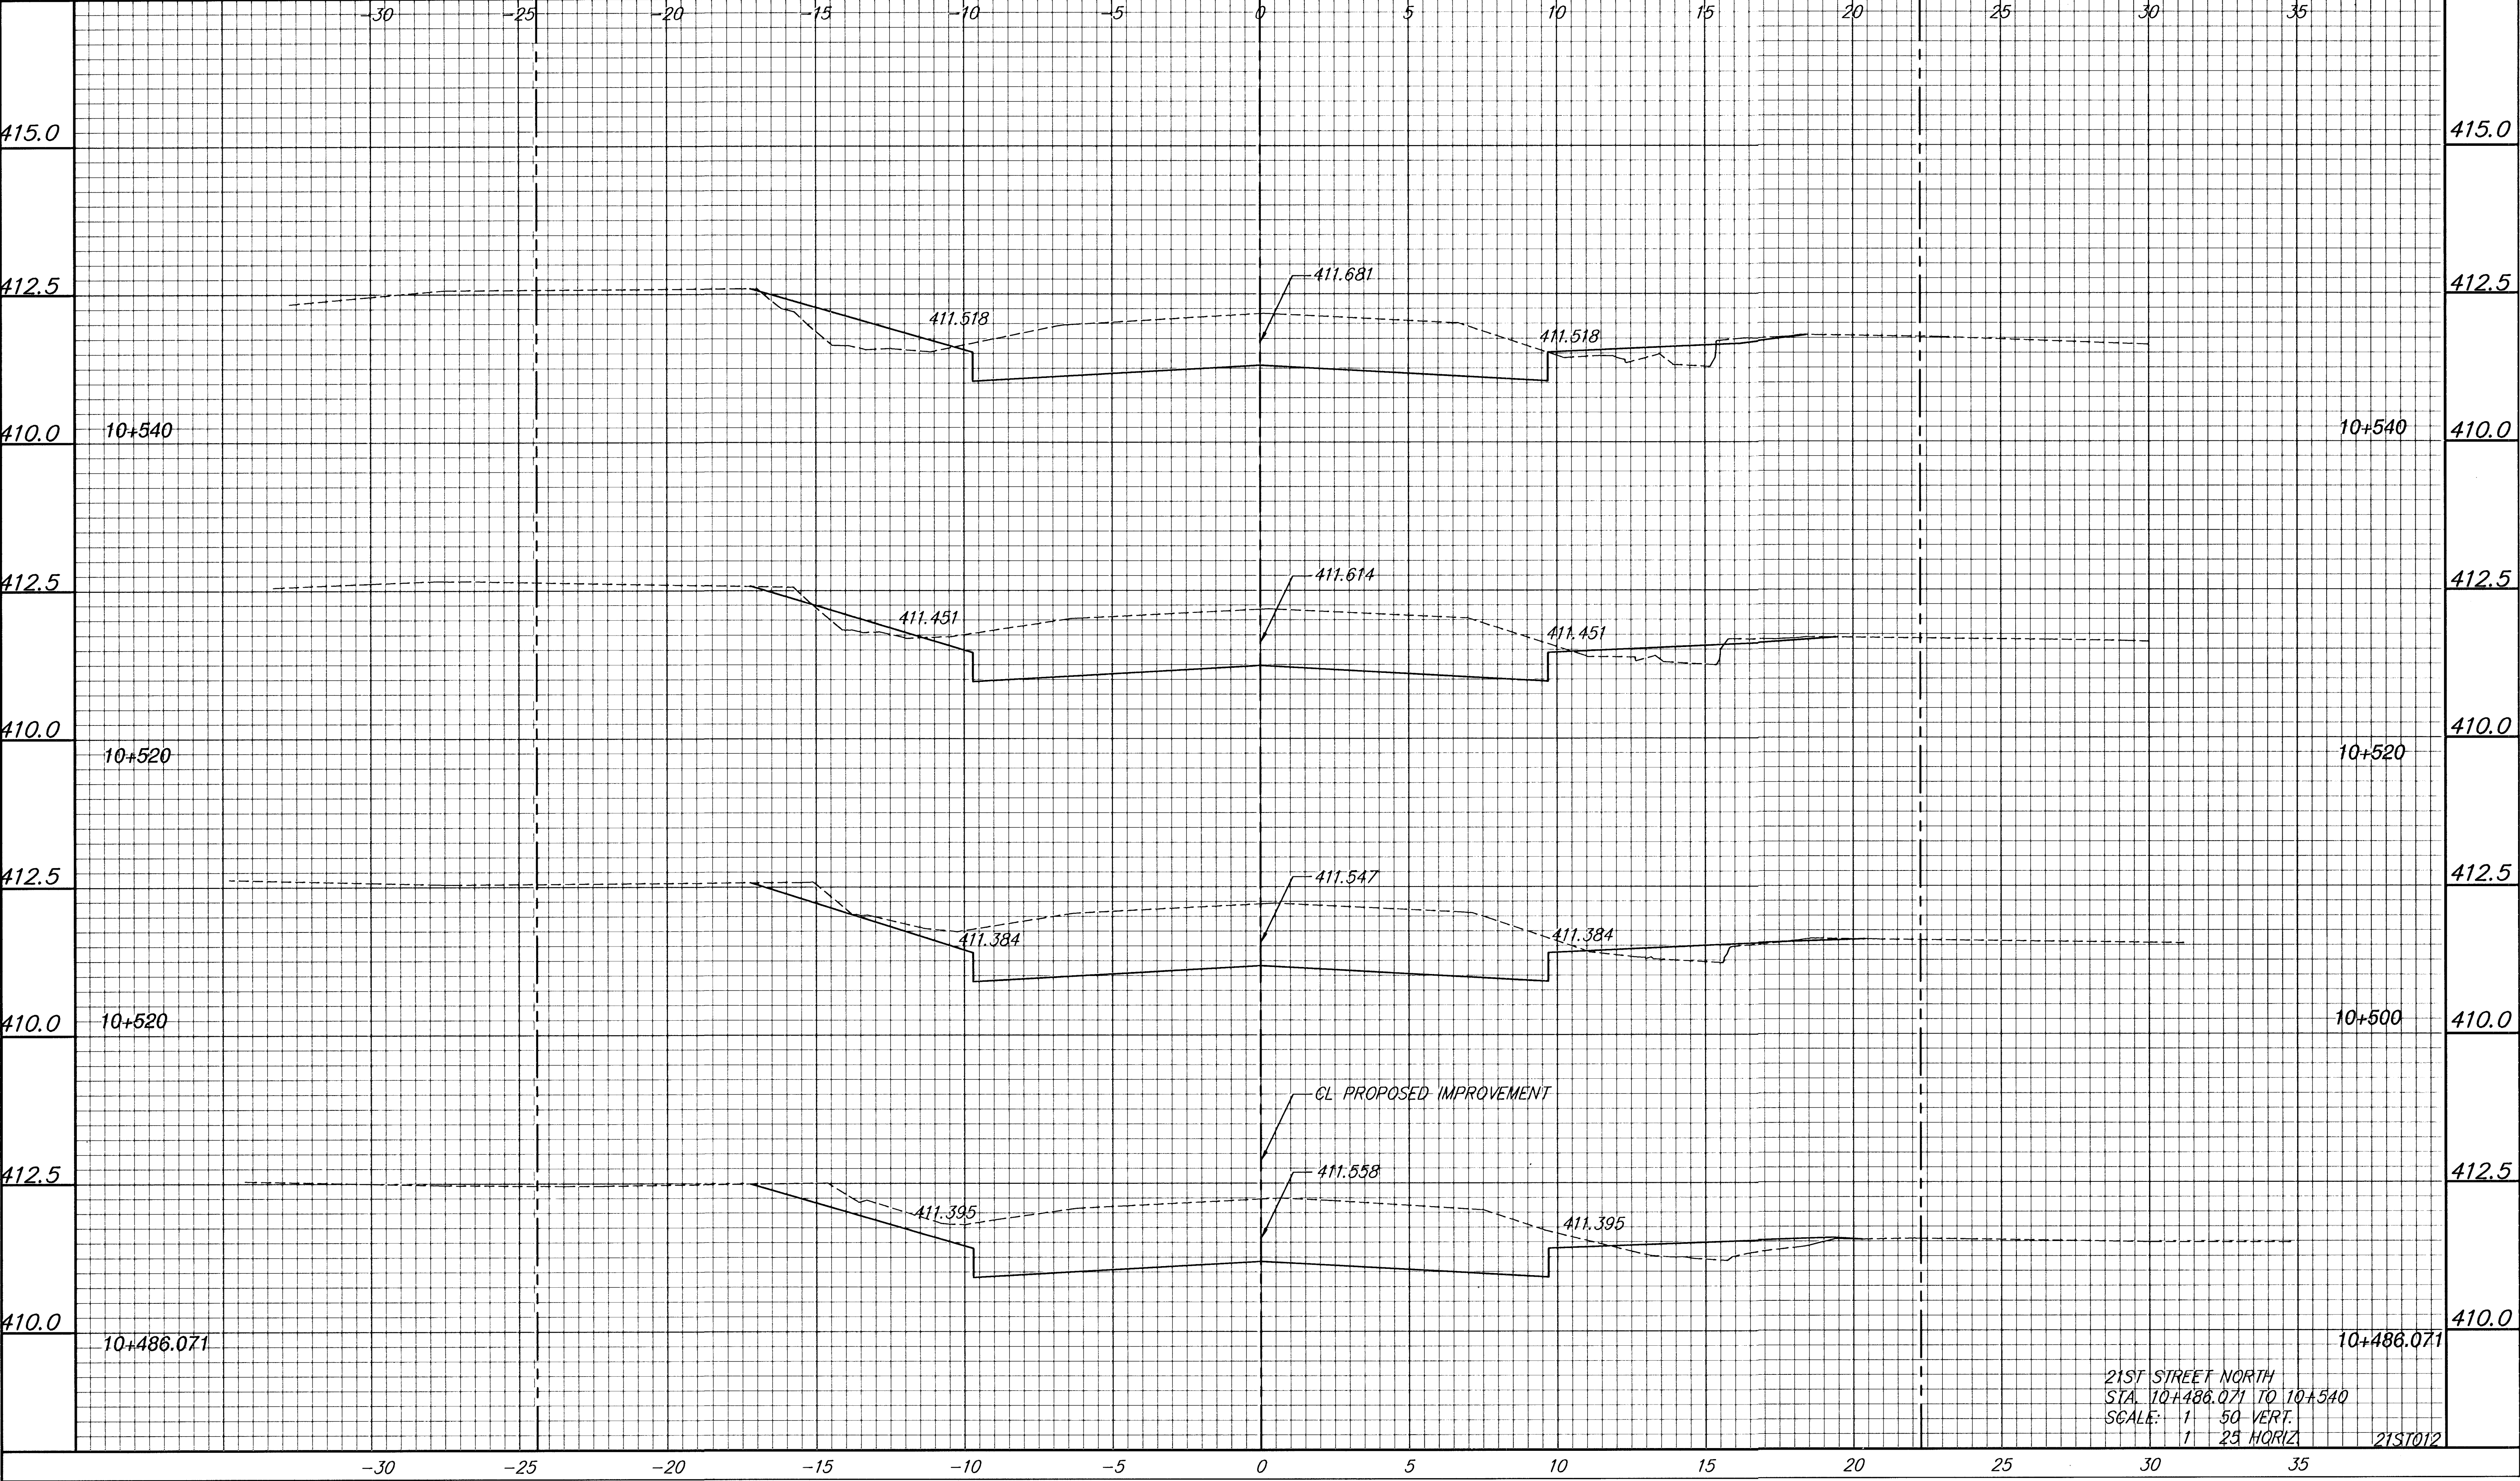

21ST STREET NORTH
STA. 10+486.071 TO 10+540
SCALE: 1" = 50' VERT.
1" = 25' HORIZ.