


|                    |  |
|--------------------|--|
| DATE               |  |
| BY                 |  |
| REFERENCES NOTED   |  |
| REFERENCES CHECKED |  |

| FHWA<br>REGION<br>NO. | STATE  | PROJECT<br>NUMBER | FISCAL<br>YEAR | SHEET<br>NUMBER | TOTAL<br>SHEETS |
|-----------------------|--------|-------------------|----------------|-----------------|-----------------|
| 7                     | KANSAS | 87N-0189-01       | 2000           | 90              | 105             |

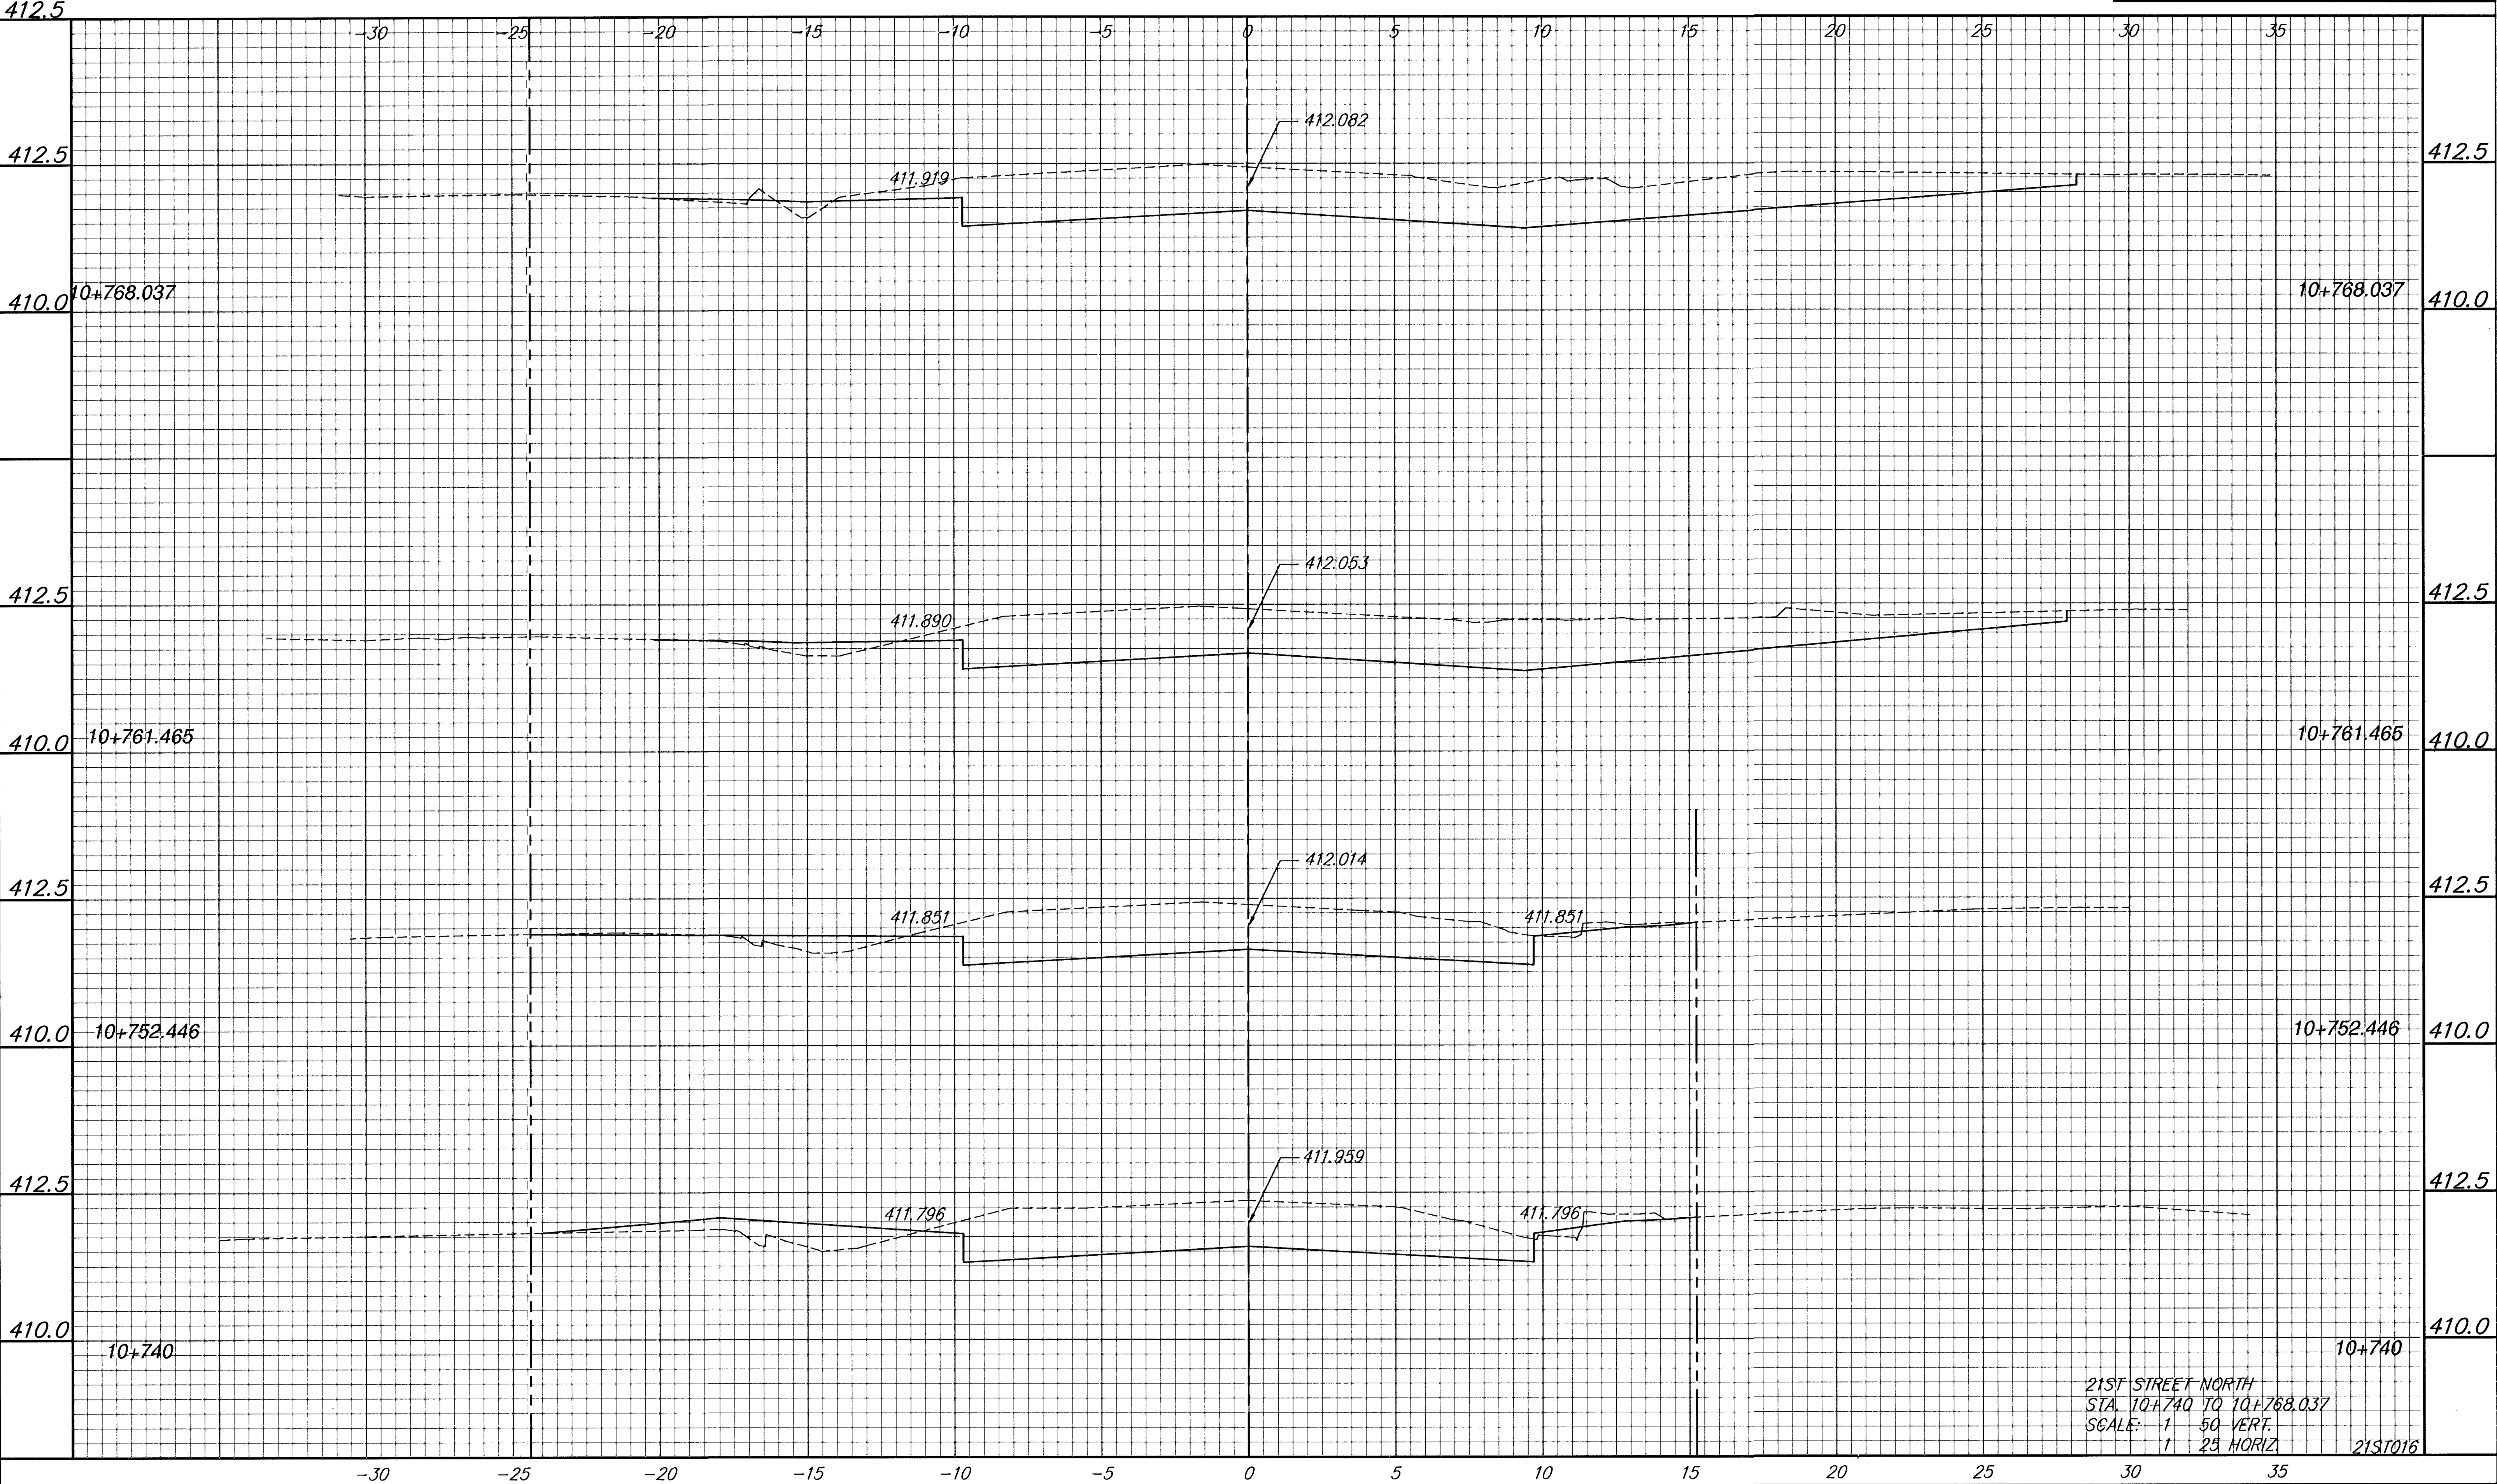

21ST STREET NORTH  
 STA. 10+740 TO 10+768.037  
 SCALE: 1" = 50' VERT.  
 1" = 25' HORIZ. 21ST016