


FHWA REGION NO.	STATE	PROJECT NUMBER	FISCAL YEAR	SHEET NUMBER	TOTAL SHEETS
7	KANSAS	87N-0189-01	2000	98	105

REFERENCES NOTED		
REFERENCES CHECKED		

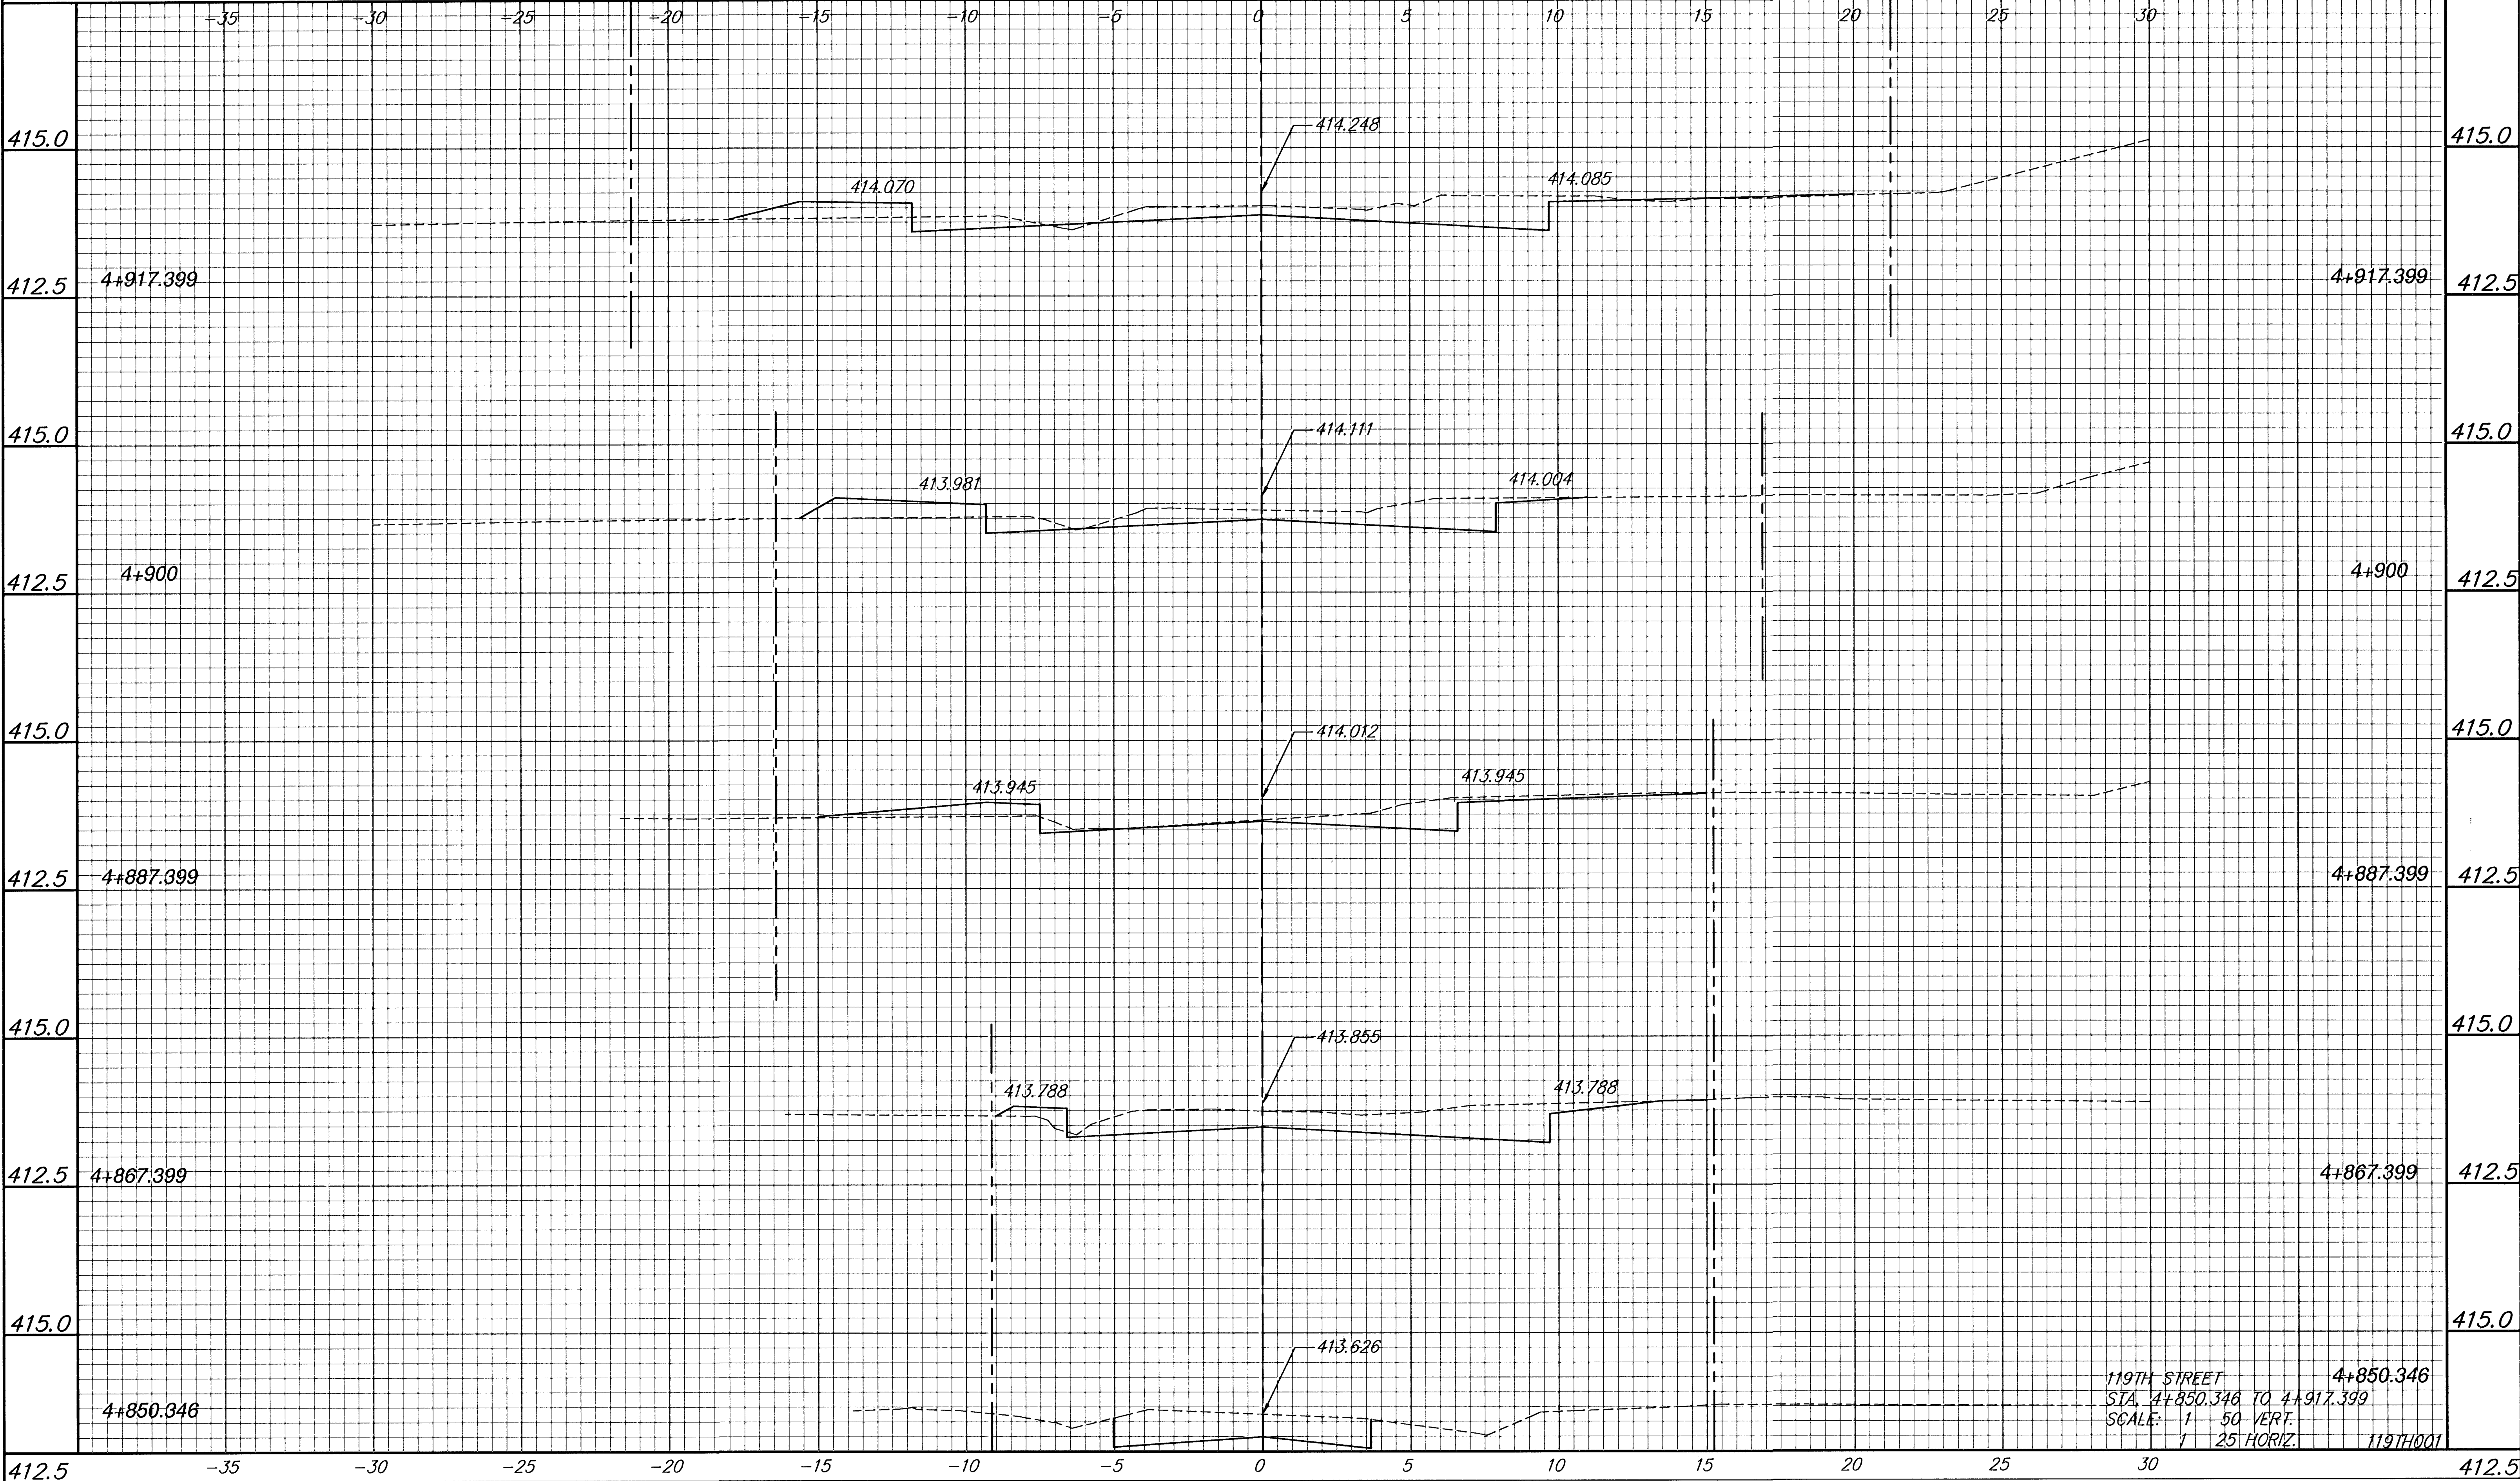

119TH STREET
STA. 4+850.346 TO 4+917.399
SCALE: 1" = 50' VERT.
1" = 25' HORIZ.
119TH001