


FHWA REGION NO.	STATE	PROJECT NUMBER	FISCAL YEAR	SHEET NUMBER	TOTAL SHEETS
7	KANSAS	87N-0189-01	2000	100	105

BY	DATE
REFERENCES NOTED	REFERENCES CHECKED

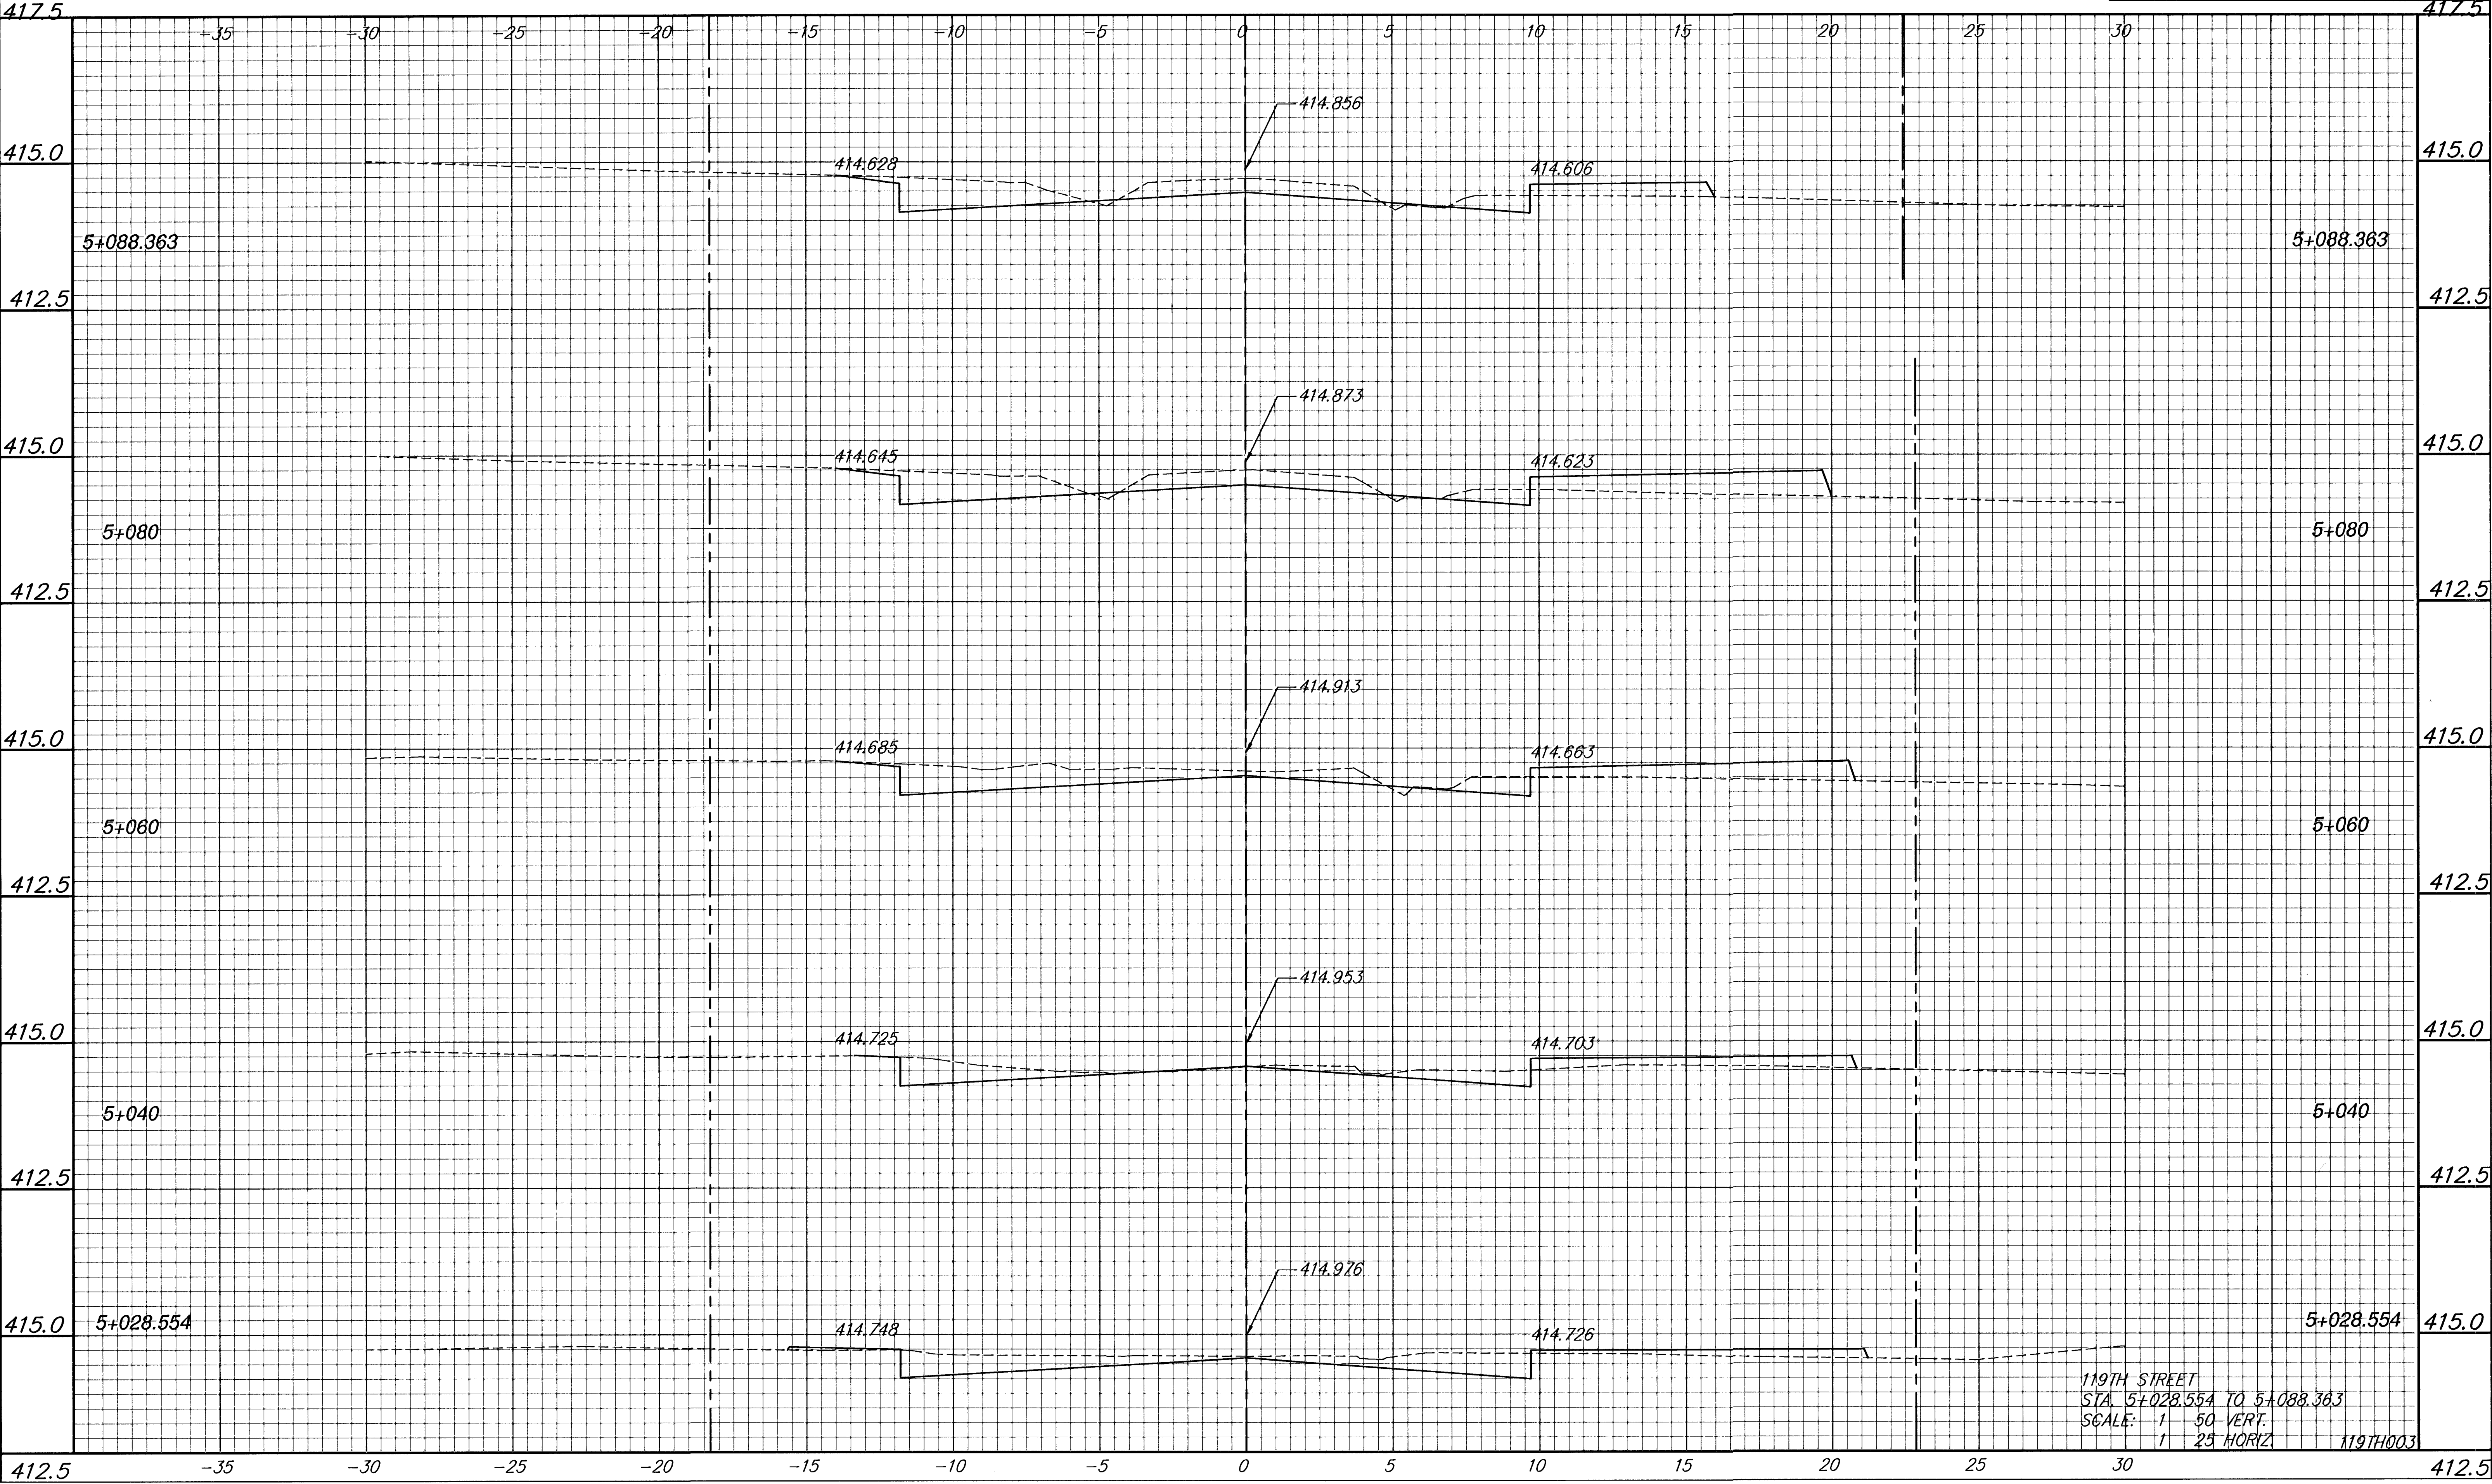

119TH STREET
STA. 5+028.554 TO 5+088.363
SCALE: 1" = 50' VERT.
1" = 25' HORIZ.

119TH003