
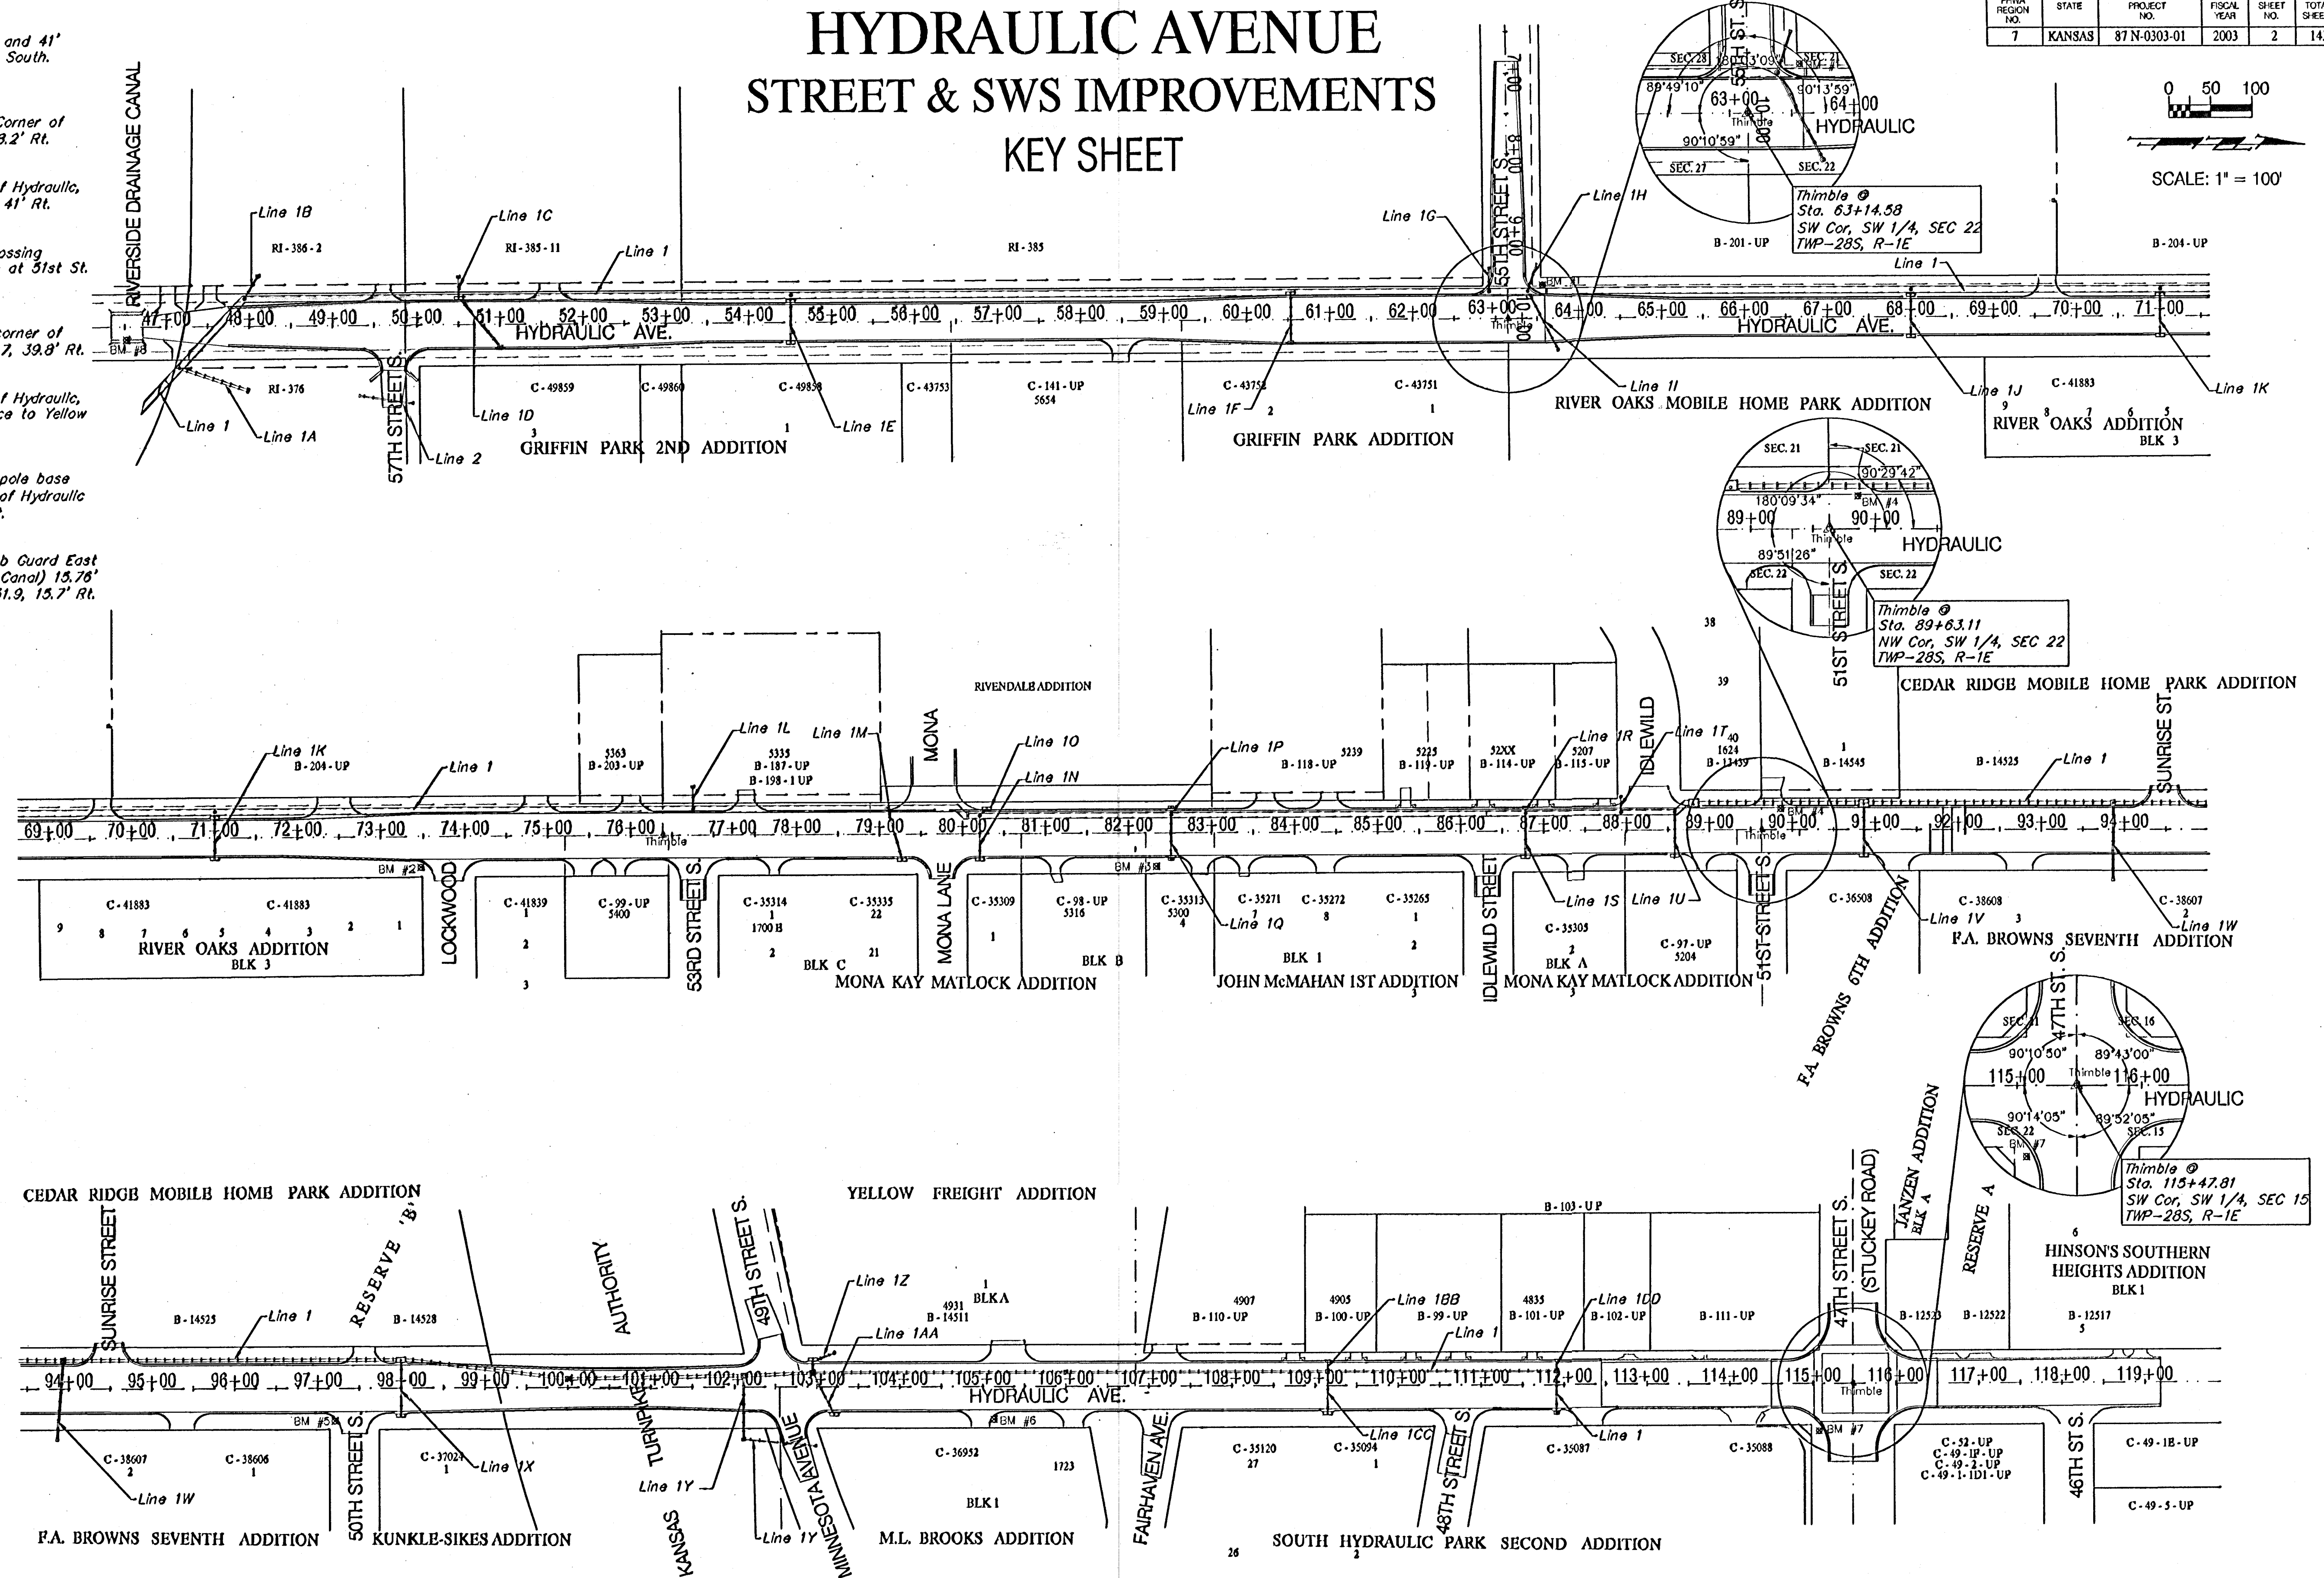


BENCHMARK:

- BM #1 - City of Wichita Bench Mark Disc, 42' North and 41' West of Centerlines Hydraulic and 55th St. South. Sta. 63+56.1, 41' Lt. Elev. = 76.19 (City Datum)
- BM #2 - RR Spike in West face of HLP, Southeast Corner of Lockwood and Hydraulic. Sta. 73+47.2, 38.2' Rt. Elev. = 78.68 (City Datum)
- BM #3 - RR Spike in West face of HLP, East side of Hydraulic, at House No. 5300 south. Sta. 82+33.6, 41' Rt. Elev. = 79.63 (City Datum)
- BM #4 - City of Wichita Bench Mark Disc, School crossing signal light base on West side of Hydraulic at 51st St. South. Sta. 89+88.0, 26.7' Lt. Elev. = 80.47 (City Datum)
- BM #5 - RR Spike in West face of HLP, southeast corner of Hydraulic and 50th St. South. Sta. 97+20.7, 39.8' Rt. Elev. = 80.78 (City Datum)
- BM #6 - RR Spike in West face of HLP, East side of Hydraulic, south of Fairhaven St. west of the entrance to Yellow Trucking Co. Sta. 105+13.3, 39.6' Rt. Elev. = 83.23 (City Datum)
- BM #7 - City of Wichita Bench Mark Disc on signal pole base 40.4' south and 57.5' East of centerlines of Hydraulic & 47th St. South. Sta. 115+07.4, 57.5' Rt. Elev. = 84.99 (City Datum)
- BM #8 - City of Wichita Bench Mark Disc Top of Hub Guard East Side of Bridge (Riverside Drainage District Canal) 15.76' East of Centerline of Hydraulic. Sta. 48+51.9, 15.7' Rt. Elev. = 77.73 (City Datum)

HYDRAULIC AVENUE STREET & SWS IMPROVEMENTS KEY SHEET

FHWA REGION NO.	STATE	PROJECT NO.	FISCAL YEAR	SHEET NO.	TOTAL SHEETS
7	KANSAS	87N-0303-01	2003	2	143

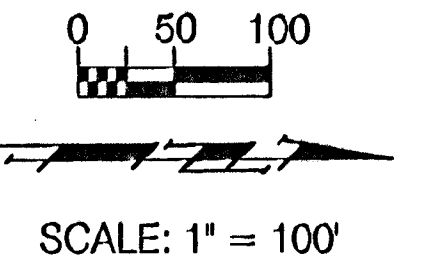

DESIGN	DRAWN	APPROVED	DATE	SCALE	BAUGHMAN NO.
JFB	TCA	JFB	March 04	None	99-09-B451

PROJECT NUMBER
472-83902

SHEET NAME
keysheet

ENGINEERING DIRECTORY
F:\Eng\Hydraulic phs2

CAPITAL IMPROVEMENT PROJECT
HYDRAULIC AVENUE
KEY SHEET
HYDRAULIC AVE PAVING - 56TH STREET SOUTH TO 47TH STREET SOUTH

BAUGHMAN COMPANY, P.A.	SHEET
ENGINEERING, SURVEYING, & PLANNING 310-282-7271 • 315 ELLIS • WICHITA, KANSAS 67211	2 OF 143