
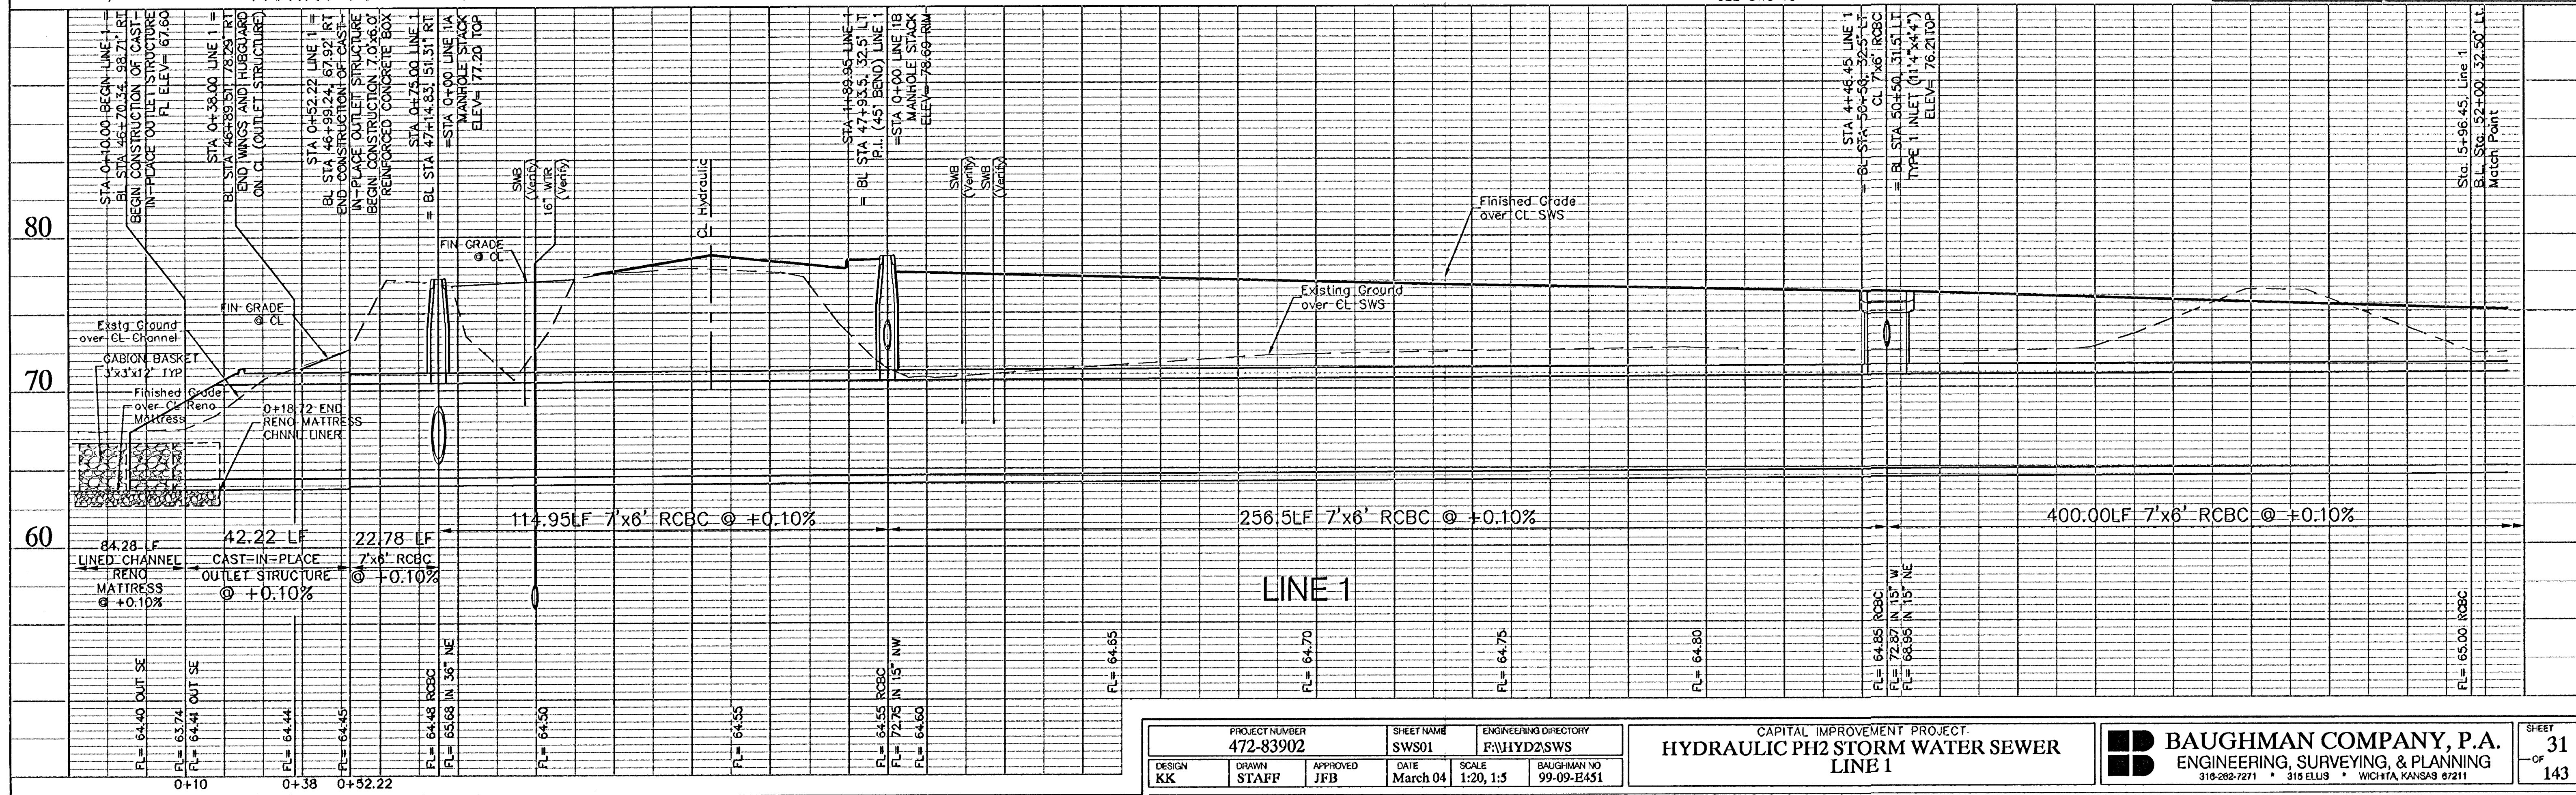


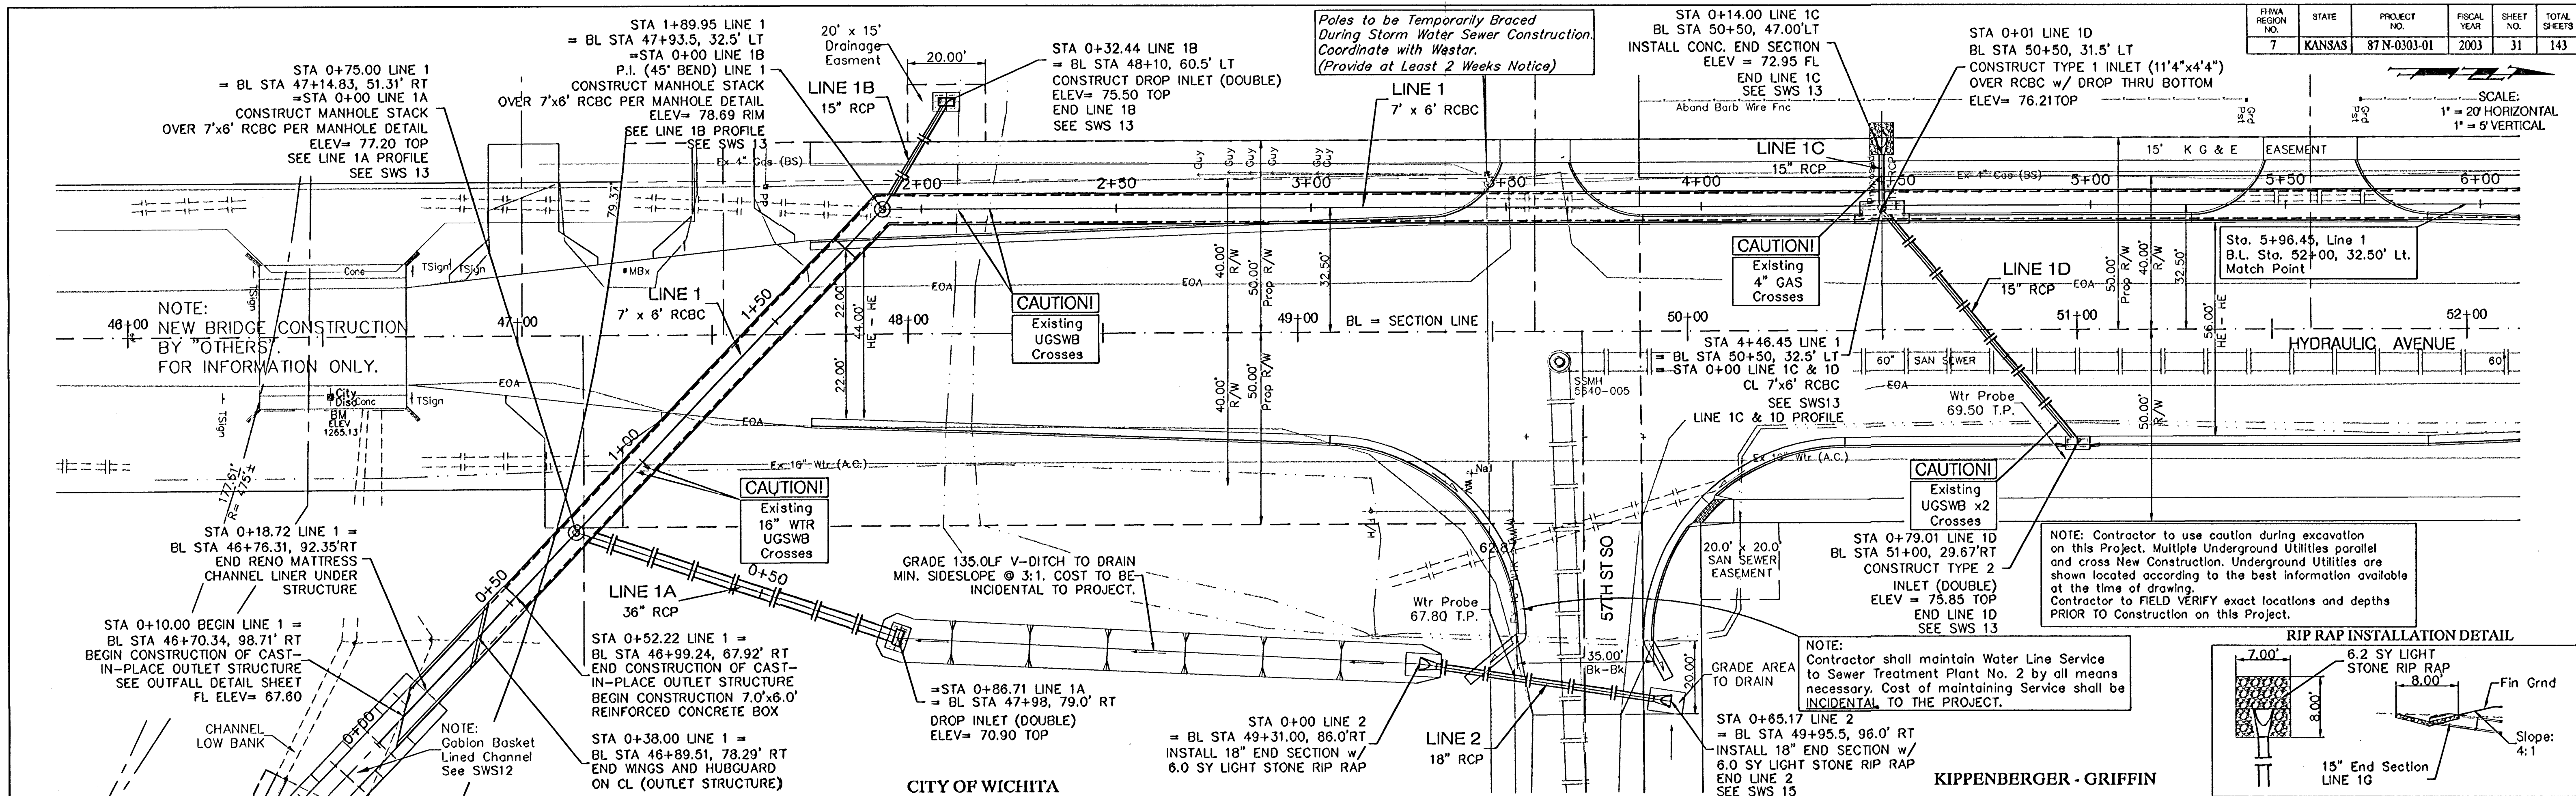

PROJECT NUMBER 472-83902	SHEET NAME SWS01	ENGINEERING DIRECTORY F:\HYD2\SWS
DESIGN KK	DRAWN STAFF	APPROVED JFB
DATE March 04	SCALE 1:20, 1:5	BAUGHMAN NO 99-09-E451

CAPITAL IMPROVEMENT PROJECT
HYDRAULICS PH2 STORM WATER SEWER
LINE 1

BAUGHMAN COMPANY, P.A.
ENGINEERING, SURVEYING, & PLANNING
318-282-7271 • 315 ELLIS • WICHITA, KANSAS 67211

SHEET
OF
31
143