

BENCHMARK:

BM #1 - City of Wichita Bench Mark Disc, 42' North and 41' West of Centerlines Hydraulic and 55th St. South. Sta. 63+58.1, 41' Lt. Elev. = 78.19 (City Datum)

BM #2 - RR Spike in West face of HLP, Southeast Corner of Lockwood and Hydraulic. Sta. 73+47.2, 38.2' Rt. Elev. = 78.68 (City Datum)

BM #3 - RR Spike in West face of HLP, East side of Hydraulic, at House No. 5300 south. Sta. 82+33.8, 41' Rt. Elev. = 79.63 (City Datum)

BM #4 - City of Wichita Bench Mark Disc, School crossing signal light base on West side of Hydraulic at 51st St. South. Sta. 89+88.0, 28.7' Lt. Elev. = 80.47 (City Datum)

BM #5 - RR Spike in West face of HLP, southeast corner of Hydraulic and 50th St. South. Sta. 97+20.7, 39.8' Rt. Elev. = 80.78 (City Datum)

BM #6 - RR Spike in West face of HLP, East side of Hydraulic, south of Fairhaven St. west of the entrance to Yellow Trucking Co. Sta. 105+13.3, 39.6' Rt. Elev. = 83.23 (City Datum)

BM #7 - City of Wichita Bench Mark Disc on signal pole base 40.4' south and 57.5' East of centerlines of Hydraulic & 47th St. South. Sta. 115+07.4, 57.5' Rt. Elev. = 84.99 (City Datum)

BM #8 - City of Wichita Bench Mark Disc Top of Hub Guard East Side of Bridge (Riverside Drainage District Canal) 15.7' East of Centerline of Hydraulic. Sta. 48+51.9, 15.7' Rt. Elev. = 77.73 (City Datum)

CONSTRUCTION PLANS FOR PROPOSED HYDRAULIC AVENUE WATER SYSTEM IMPROVEMENTS

FOR
THE CITY OF WICHITA,
JIM ARMOUR, P.E. CITY ENGINEER



City Project No. 448-89923

O.C.A. No. 606130

MARCH, 2004

Index

Title Sheet	61
General Notes	62
Standard Water Assembly Details	63
Water Tables	64
Water Main Plan/Profile Sheets	65-70

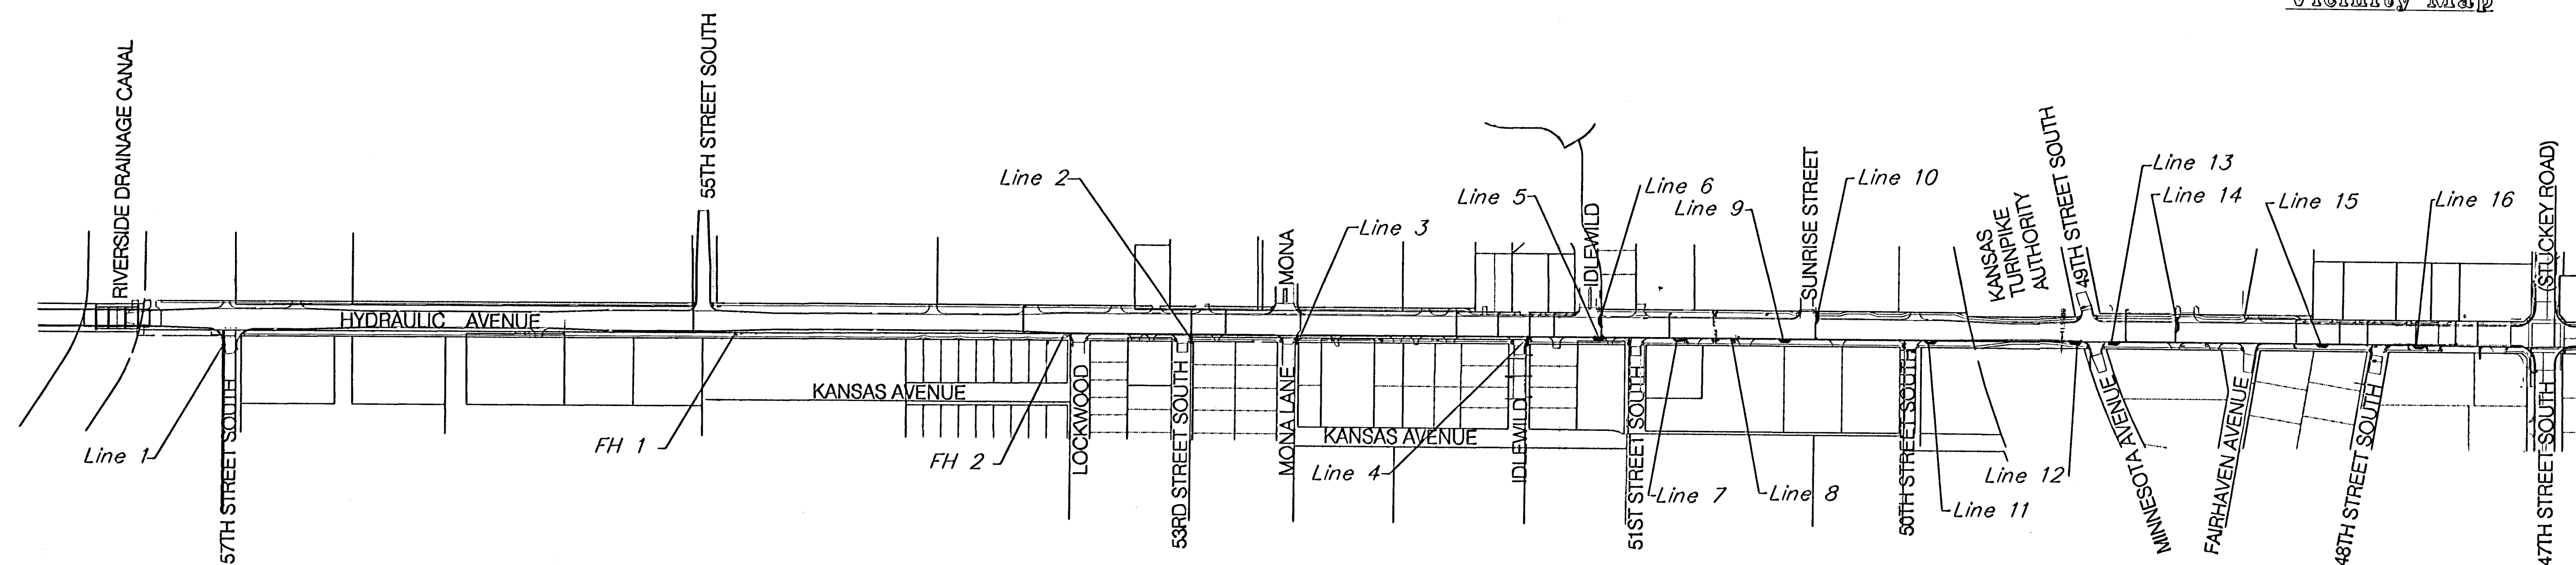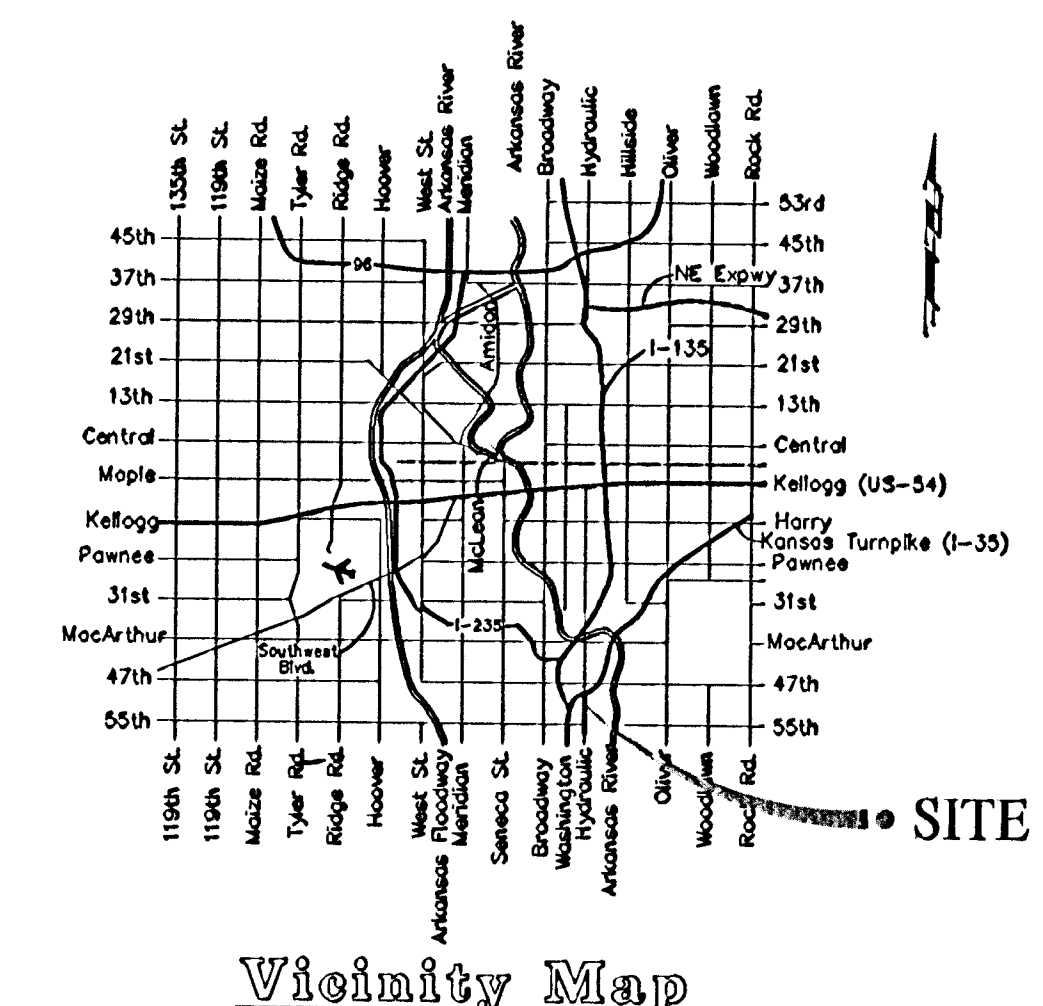

P:\eng\Hydraulic_pbx2\Wichita-Cover.Dwg

61/143