


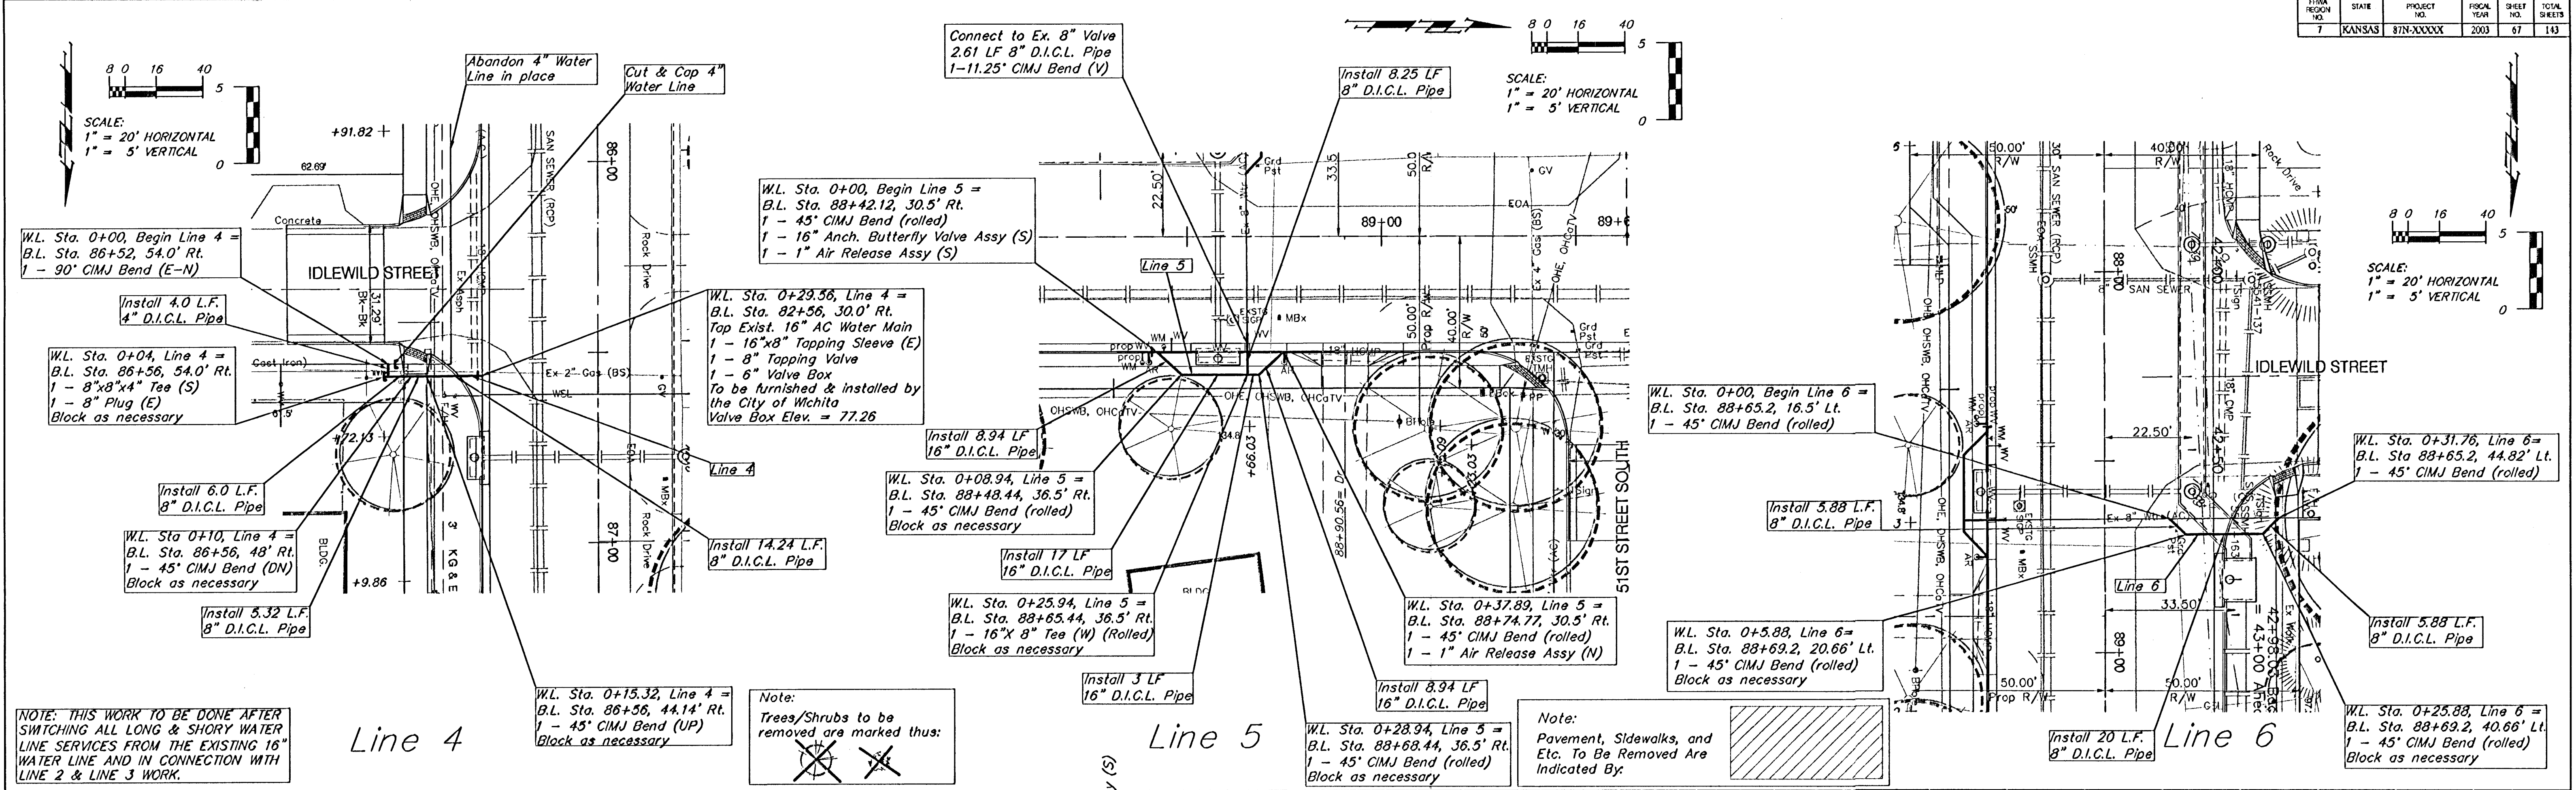

Station	Line 4	Line 5	Line 6
0+00	W.L. Sta. 0+00, Begin Line 4 = B.L. Sta. 86+52, 54.0' Rt. 1 - 90° CIMJ Bend (E-N)	W.L. Sta. 0+00, Begin Line 5 = B.L. Sta. 88+42.12, 30.5' Rt. 1 - 45° CIMJ Bend (rolled) 1 - 16" Anch. Butterfly Valve Assy (S) 1 - 1" Air Release Assy (S)	W.L. Sta. 0+00, Begin Line 6 = B.L. Sta. 88+65.2, 16.5' Lt. 1 - 45° CIMJ Bend (rolled)
0+04	W.L. Sta. 0+04, Line 4 = B.L. Sta. 86+56, 54.0' Rt. 1 - 8"x8"x4" Tee (S) 1 - 8" Plug (E) Block as necessary		
0+10	W.L. Sta. 0+10, Line 4 = B.L. Sta. 86+56, 48' Rt. 1 - 45° CIMJ Bend (DN) Block as necessary		
0+15.32	W.L. Sta. 0+15.32, Line 4 = B.L. Sta. 86+56, 44.14' Rt. 1 - 45° CIMJ Bend (UP) Block as necessary		
0+29.56	W.L. Sta. 0+29.56, Line 4 = B.L. Sta. 88+42.12, 30.5' Rt. 1 - 16"x8" Tapping Sleeve (E) 1 - 8" Tapping Valve 1 - 8" Valve Box To be furnished & installed by the City of Wichita Valve Box Elev. = 77.26	W.L. Sta. 0+29.56, Line 5 = B.L. Sta. 88+42.12, 30.5' Rt. 1 - 16"x8" Tee (W) (Rolled) Block as necessary	
0+37.89		W.L. Sta. 0+37.89, Line 5 = B.L. Sta. 88+74.77, 30.5' Rt. 1 - 45° CIMJ Bend (rolled) 1 - 1" Air Release Assy (N)	
0+31.76			W.L. Sta. 0+31.76, Line 6 = B.L. Sta. 88+65.2, 44.82' Lt. 1 - 45° CIMJ Bend (rolled)
0+25.88			W.L. Sta. 0+25.88, Line 6 = B.L. Sta. 88+69.2, 20.66' Lt. 1 - 45° CIMJ Bend (rolled) Block as necessary
0+25.88			W.L. Sta. 0+25.88, Line 6 = B.L. Sta. 88+69.2, 40.66' Lt. 1 - 45° CIMJ Bend (rolled) Block as necessary