



BENCHMARKS:

BM #2 - RR Spike in West face of HLP, Southeast Corner of
Lockwood and Hydraulic. Sta. 73+47.2, 38.2' Rt.
Elev. = 78.68 (City Datum)

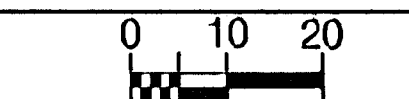

SCALE: 1" = 20'

FHWA REGION NO.	STATE	PROJECT NO.	FISCAL YEAR	SHEET NO.	TOTAL SHEETS
7	KANSAS	87-N-0303-01	2003	75	143

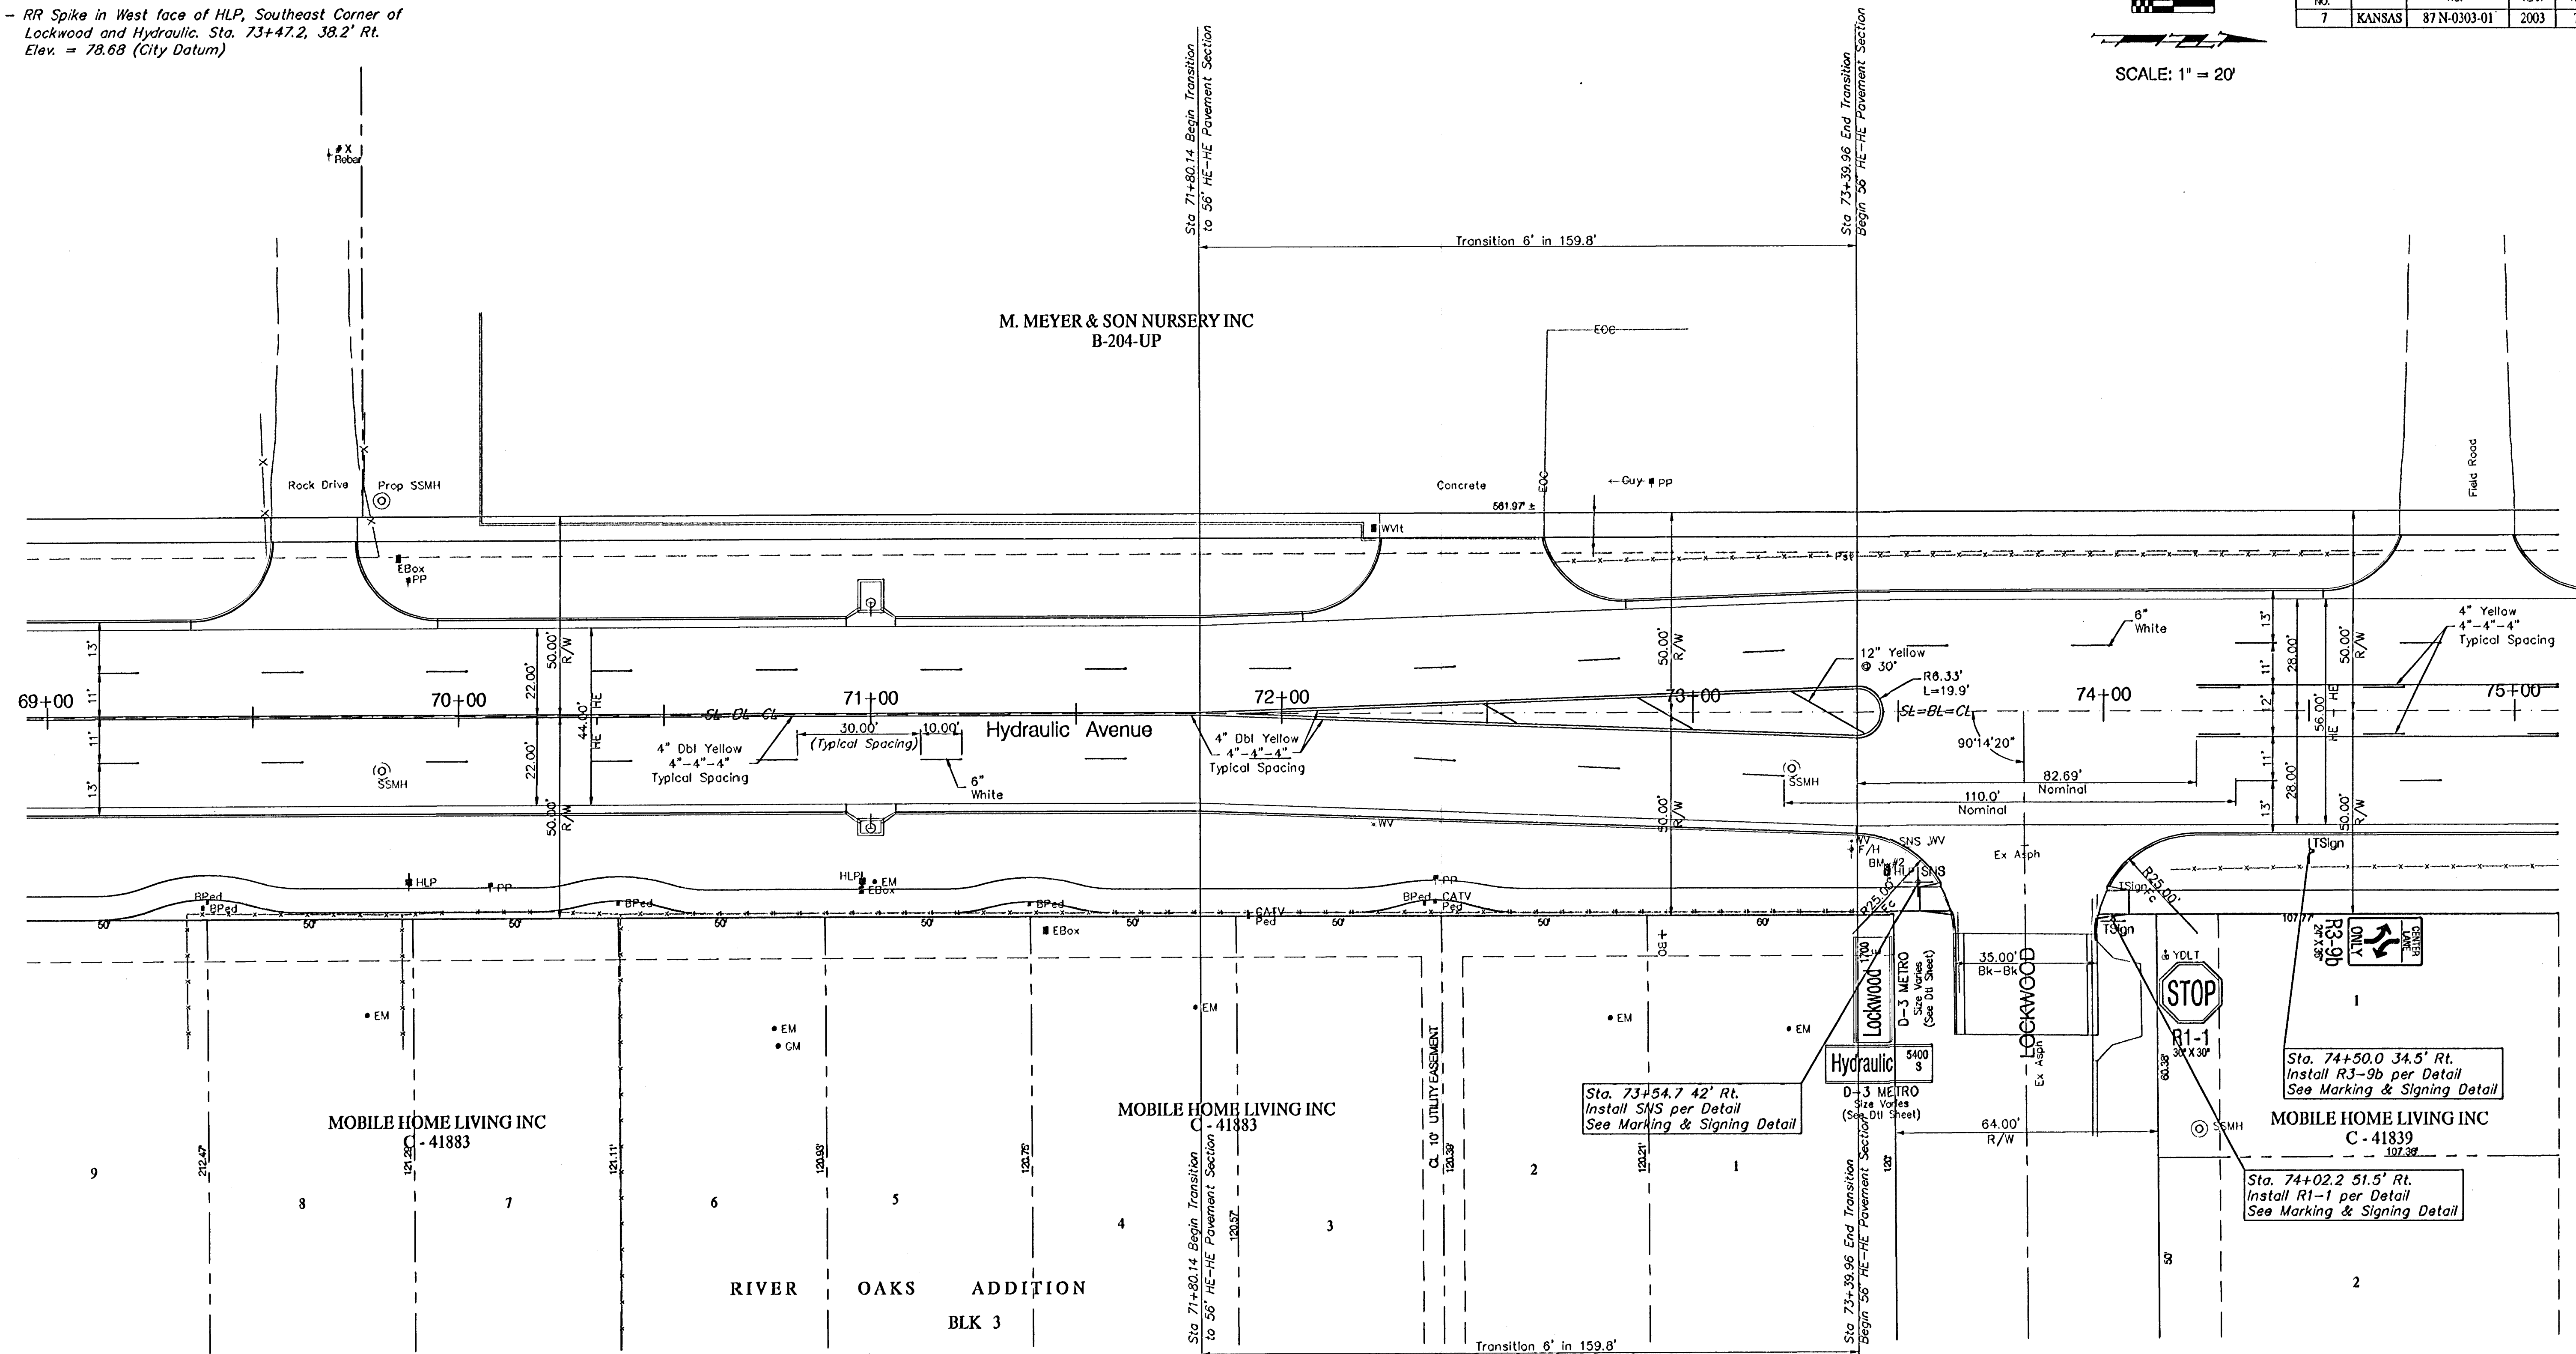

PROJECT NUMBER 472-83902		SHEET NAME Mark05		ENGINEERING DIRECTORY F:\Eng\Hydraulic_phs2\Traffic	
DESIGN JFB	DRAWN TCA	APPROVED JFB/KK	DATE March 04	SCALE 1"=20'	BAUGHMAN NO 99-09-E451

CAPITAL IMPROVEMENT PROJECT
PAVEMENT MARKING PLAN
HYDRAULIC AVE PAVING - SOUTH OF 57th STREET SOUTH TO 47th STREET SOUTH

BAUGHMAN COMPANY, P.A.
ENGINEERING, SURVEYING, & PLANNING
318-282-7271 • 315 ELLIS • WICHITA, KANSAS 67211

SHEET
75
OF
143