


FINA REGION NO.	STATE	PROJECT NO.	FISCAL YEAR	SHEET NO.	TOTAL SHEETS
7	KANSAS	87-N-0303-01	2003	98	143

Contractor shall maintain two way traffic the full length of the project at all times except for localized flagging at individual locations during working hours. Flagging operations to conform to the latest addition of the MUTCD.


SCALE: 1" = 50'
0 25 50

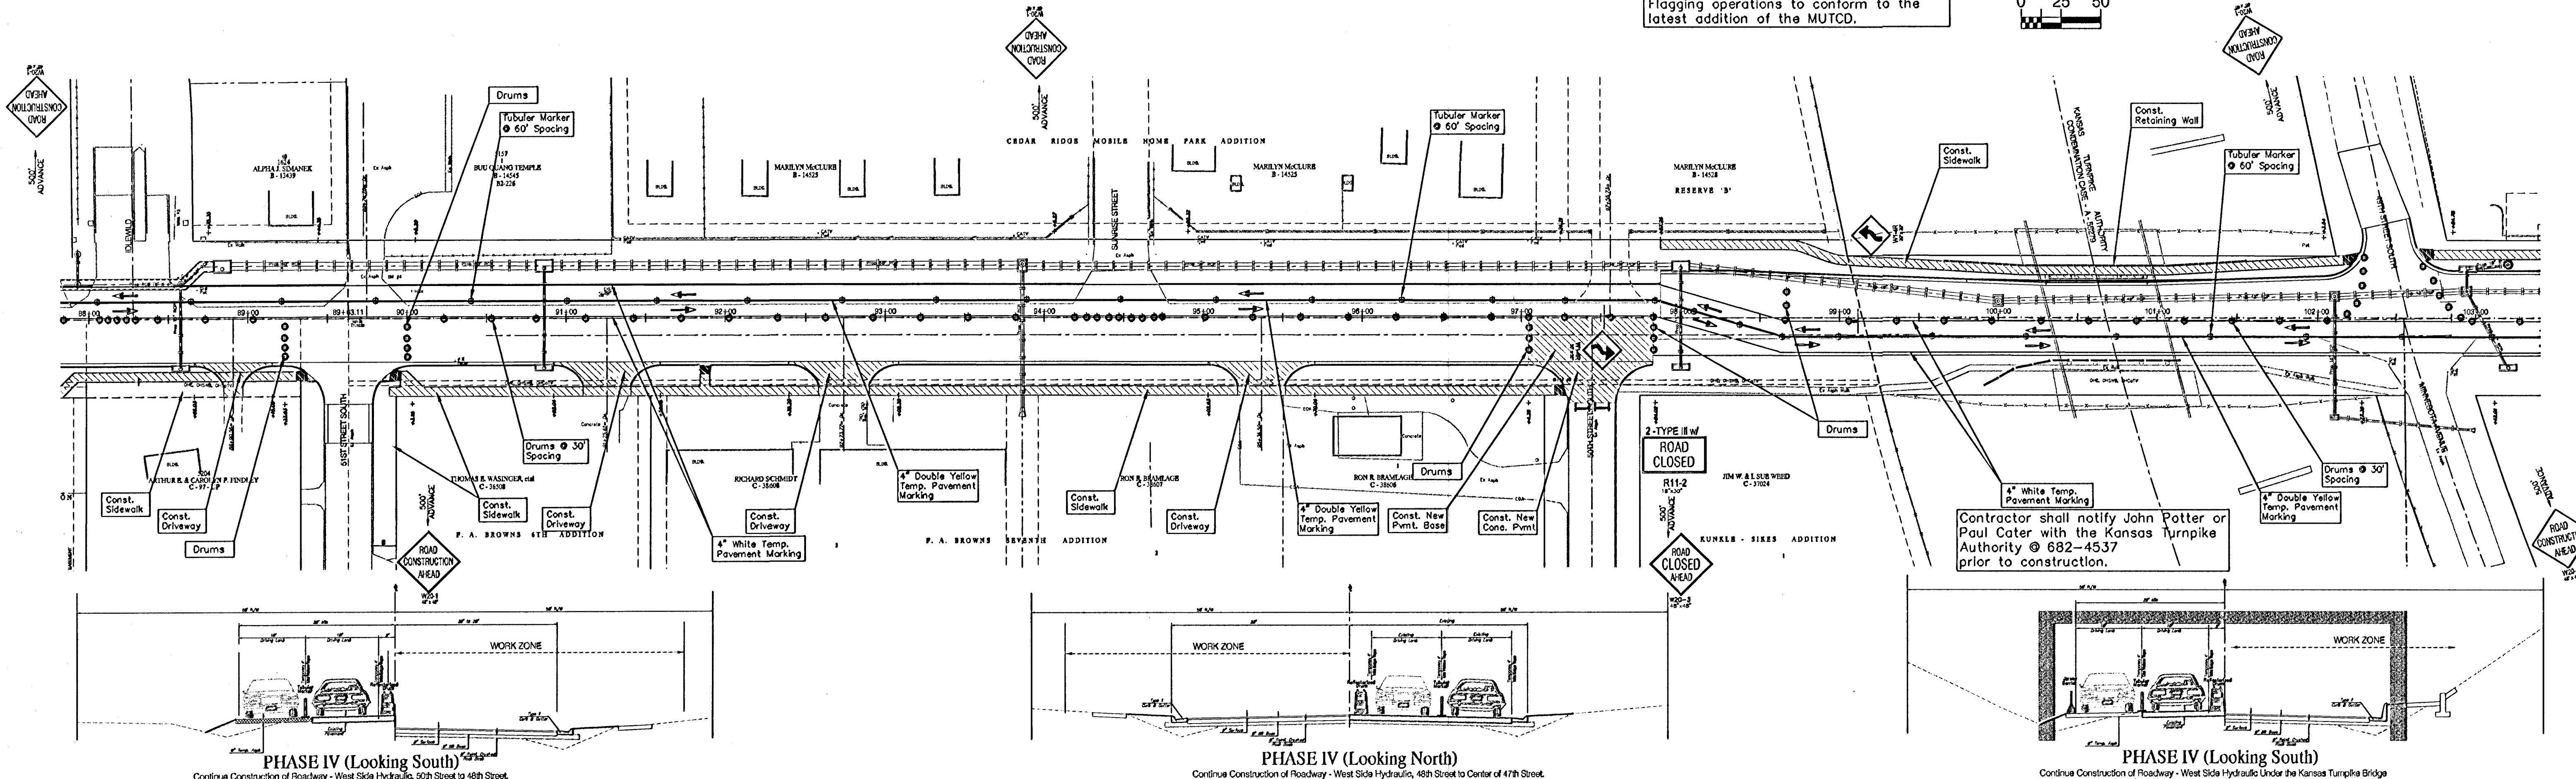

PHASE IV (Looking South)
Continue Construction of Roadway - West Side Hydraulic, 50th Street to 48th Street

PHASE IV (Looking North)
Continue Construction of Roadway - West Side Hydraulic, 48th Street to Center of 47th Street

PHASE IV (Looking South)
Continue Construction of Roadway - West Side Hydraulic Under the Kansas Turnpike Bridge

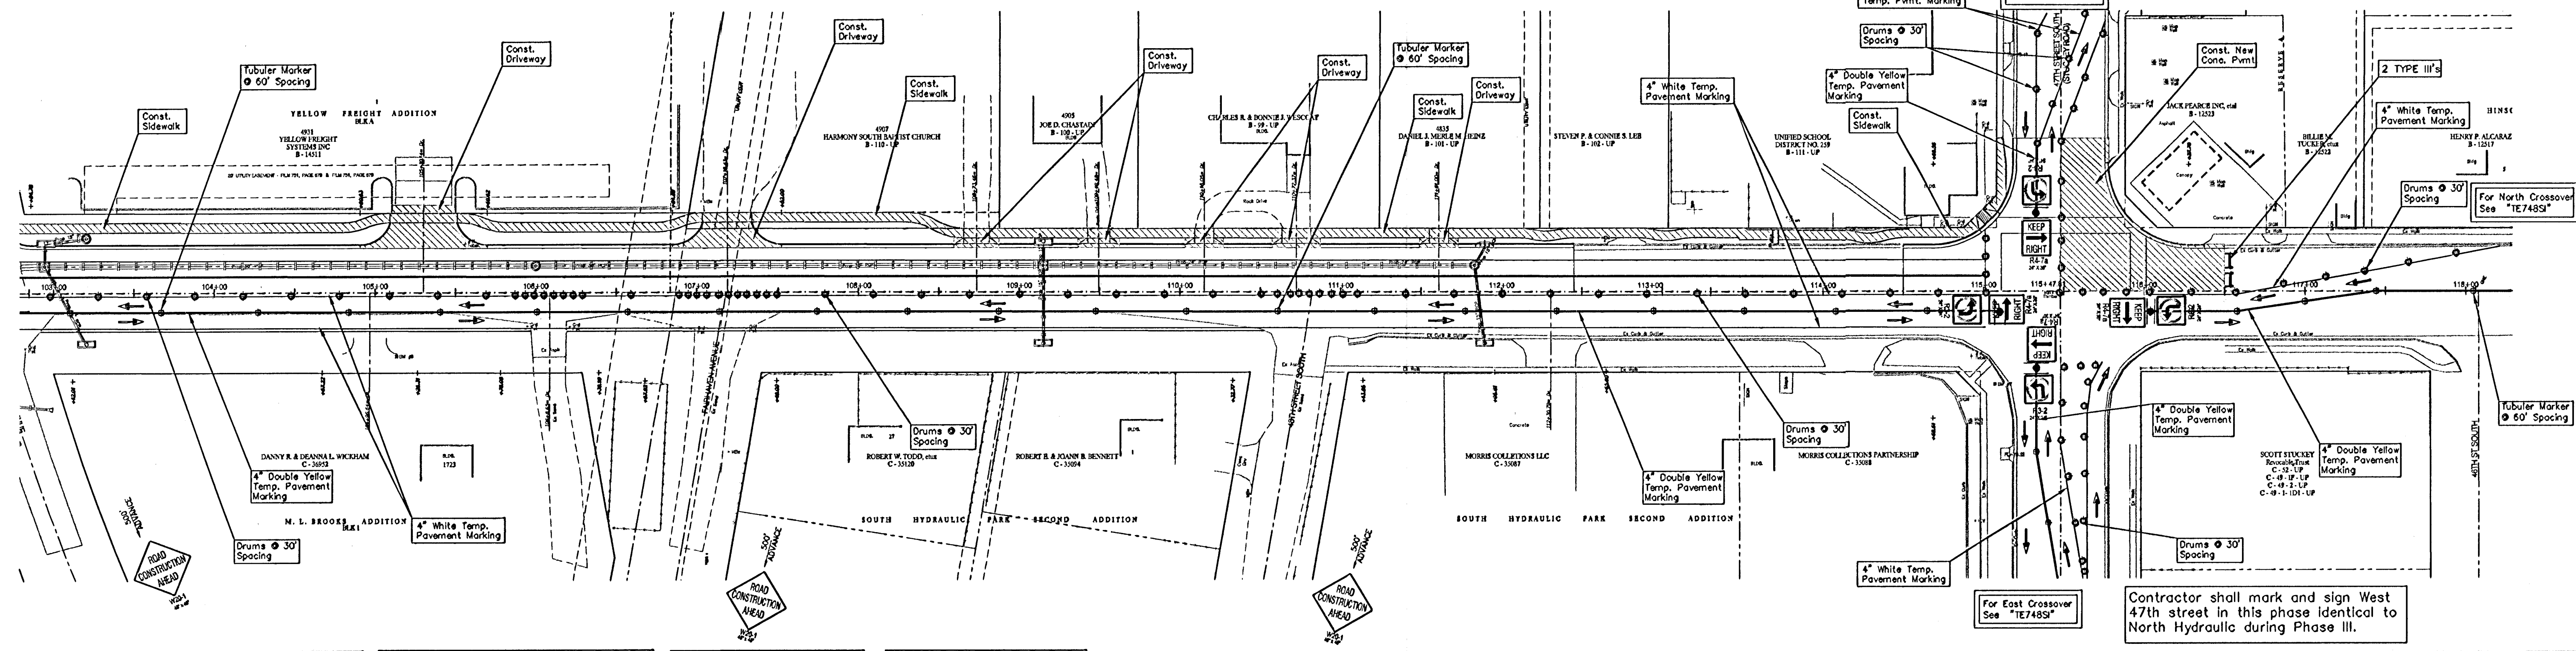

Contractor shall either maintain or temporarily relocate all street name signs within project limits at all times during construction.

During this phase of construction, all left turn signals shall be covered, and existing R10-2 shall be replaced with R3-2.

Contractor shall maintain access to all businesses and residences during construction.

Contractor shall maintain all drainage ways during construction.

Contractor shall mark and sign West 47th street in this phase identical to North Hydraulic during Phase III.

PROJECT NUMBER 472 83902			SHEET NAME Conseq10		ENGINEERING DIRECTORY E:\Eng\Hydraulic\ph2\Conseq
DESIGN Azire	DRAWN Staff	APPROVED JFB	DATE March 04	SCALE 1"=50'	BAUGHMAN NO 99-09-E451

STREET & SWS IMPROVEMENTS PHA IV
Construction Sequencing Plan
HYDRAULIC AVE PAVING - SOUTH OF 57TH STREET SOUTH TO 47TH STREET SOUTH

BAUGHMAN COMPANY, P.A.
ENGINEERING, SURVEYING, & PLANNING
318-282-7271 • 315 ELLIS • WICHITA, KANSAS 67211

SHEET
98
OF
143