
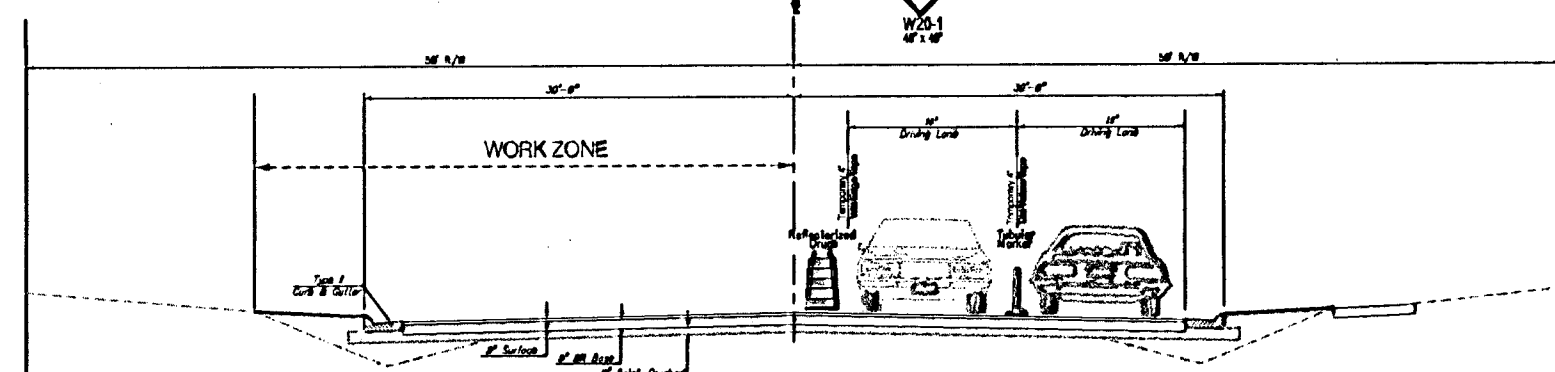


TRAFFIC SECTION NO.	STATE	PROJECT NO.	FISCAL YEAR	SHEET NO.	TOTAL SHEETS
7	KANSAS	87 N-0303-01	2003	100	143


SCALE: 1" = 50'

0 25 50

Contractor shall maintain two way traffic the full length of the project at all times except for localized flagging at individual locations during working hours. Flagging operations to conform to the latest addition of the MUTCD.

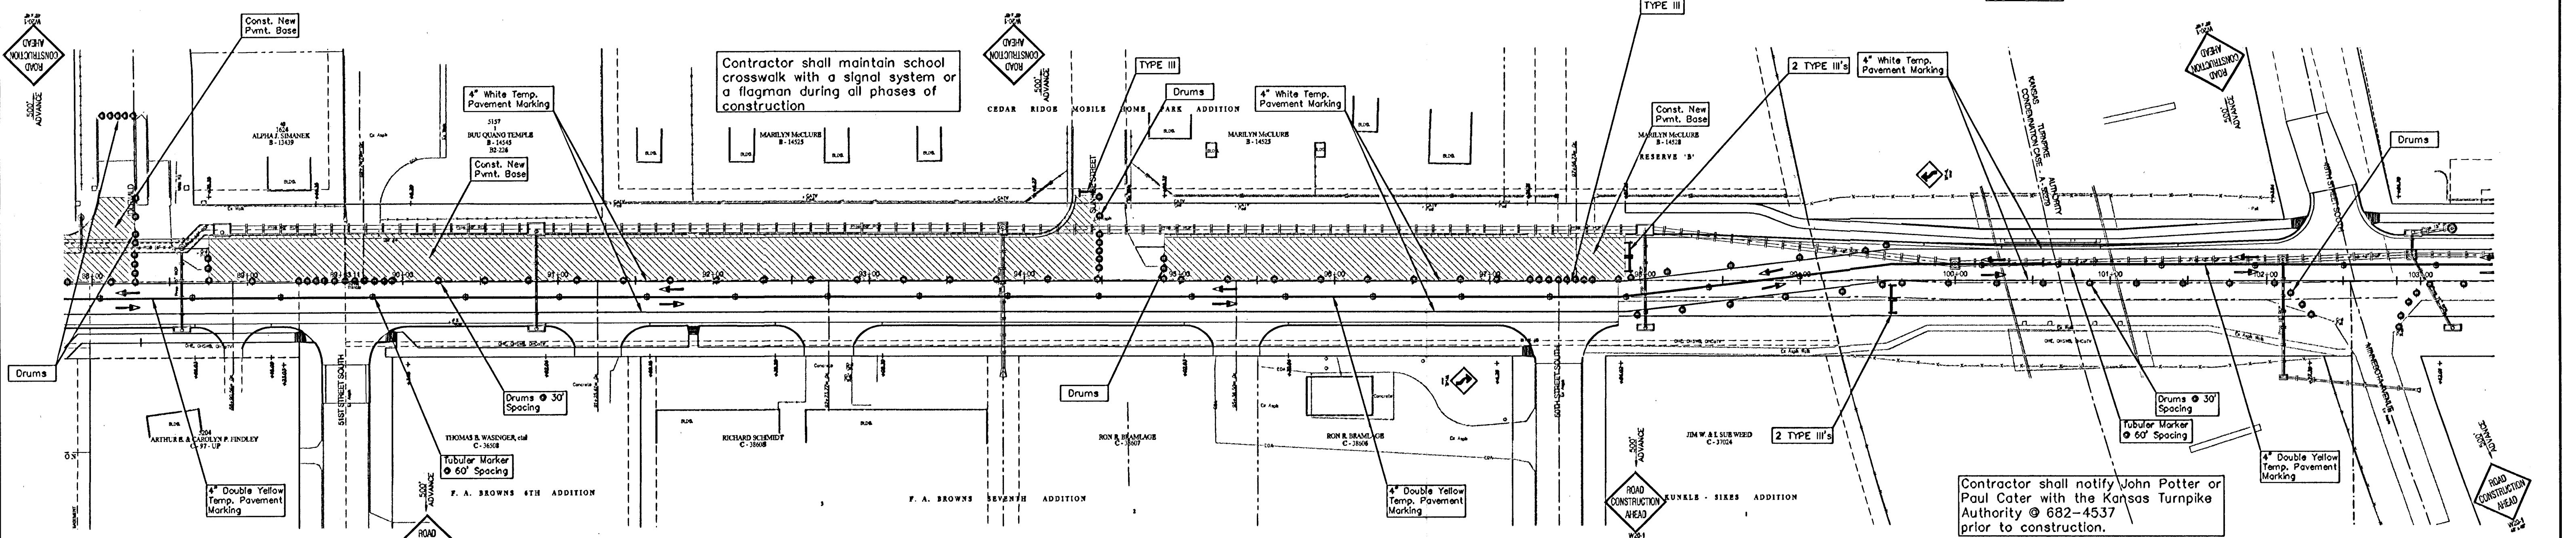

PHASE V (Looking North)
Construct Roadway - West Side Hydraulic South of 57th Street to 50th Street
Construct 7\"/>

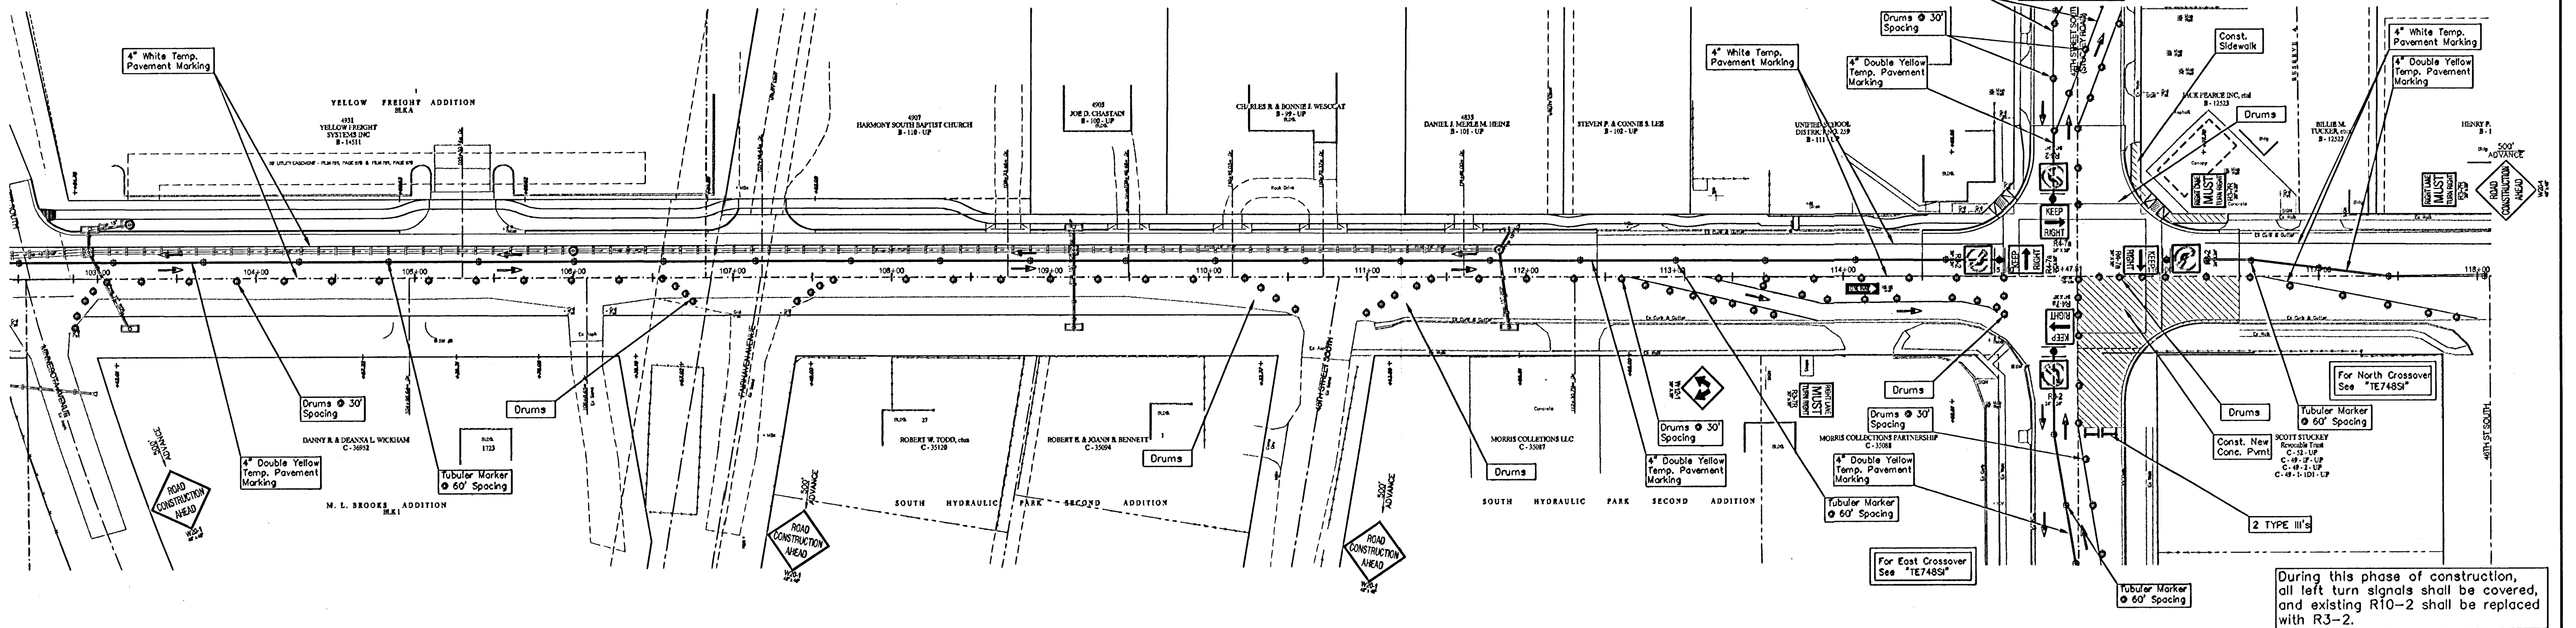

Contractor shall either maintain or temporarily relocate all street name signs within project limits at all times during construction.

Contractor shall maintain access to all businesses and residences during construction.

Contractor shall maintain all drainage ways during construction.

PROJECT NUMBER 472 83902			SHEET NAME Conseq12		ENGINEERING DIRECTORY F:\Eng\Hydraulic phs2\Conseq	
DESIGN Azere	DRAWN Staff	APPROVED JFB	DATE March 04	SCALE 1"=50'	BAUGHMAN NO 00.00.1451	

STREET & SWS IMPROVEMENTS
Construction Sequencing Plan Phs V
HYDRAULIC AVE PAVING - SOUTH OF 57TH STREET SOUTH TO 47TH STREET SOUTH

BAUGHMAN COMPANY, P.A.
ENGINEERING, SURVEYING, & PLANNING
318-282-7271 • 318 ELLIS • WICHITA, KANSAS 67211

SHEET
100
OF
143