

EDGE OF SIDEWALK COORDINATE POINTS

COORDINATE LIST		
POINT	NORTHING	EASTING
1038	9,085.6203	5,698.6246
1039	9,075.6630	5,697.7011
1040	9,109.2387	5,770.5447
1041	9,101.7676	5,777.1917
1042	9,177.9224	5,802.3706
1043	9,177.6811	5,812.3677
1044	9,225.1561	5,803.5105
1045	9,224.9149	5,813.5076
1046	9,261.2972	5,810.8618
1047	9,257.6139	5,820.1588


COORDINATE LIST		
POINT	NORTHING	EASTING
1048	9,292.6667	5,830.2568
1049	9,285.9959	5,837.7066
1050	9,377.2192	5,905.9680
1051	9,356.4364	5,900.7815
1052	9,433.1440	5,956.0451
1053	9,426.4732	5,963.4949
1054	9,452.5018	5,973.3788
1055	9,445.5128	5,980.5570
1056	9,489.2466	6,056.3565
1057	9,479.2467	6,056.3073

COORDINATE LIST		
POINT	NORTHING	EASTING
1058	9,489.1432	6,081.2560
1059	9,479.1443	6,081.4072
1060	9,492.7909	6,105.9303
1061	9,483.1761	6,108.6788

CURVE LIST			
POINT	NORTHING	EASTING	RADIUS
C5004	9,180.2143	5,707.3983	95'
C5005	9,222.6229	5,908.4800	95'
C5006	9,383.8976	6,053.3825	95'
C5007	9,584.1323	6,079.8199	95'

NOTE: COORDINATE POINTS ARE TO THE CENTER OF RADIUS.

- LEGEND**
- 1390 — EXISTING MAJOR CONTOUR
 - - - 1391 - - - EXISTING MINOR CONTOUR
 - 1350.00 PROPOSED SPOT ELEVATION
 - ME MATCH EXISTING ELEVATION
 - HP HIGH POINT
 - (1000) COORDINATE POINT

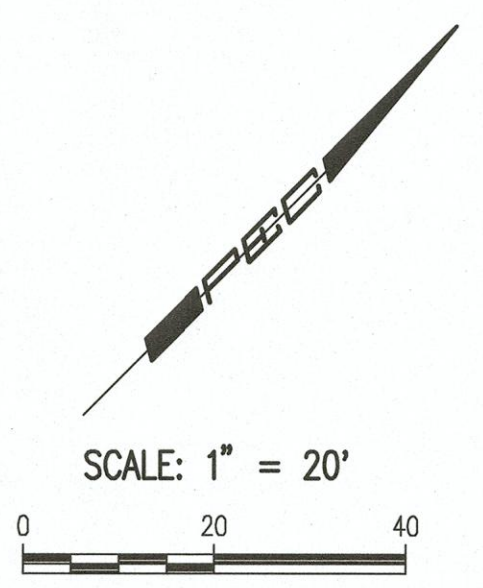

Saved: 06-04-2018 4:33:19 PM by: CSL
 User: csll\csll\CSL
 U:\Working\2018\180017-000\CADILLAC LAKE 2ND ADDITION\180017-000-C05-BIKE PATH

	No.	Revision	By	Date
	CADILLAC LAKE 2ND ADDITION BIKE PATH IMPROVEMENTS			
	BIKE PATH PLAN			
	GARY JANZEN, P.E. - CITY ENGINEER CITY OF WICHITA PROJECT NO. 472-85400			
		PROFESSIONAL ENGINEERING CONSULTANTS, P.A. 303 SOUTH TOPEKA WICHITA, KS 67202 316-262-2891 www.pec1.com		
Designed by	CSB, RMG	Job No.	35-180017-000	Sht. 5 of 12
Drawn by	CSL	Date	APRIL 2018	